



FRONT ELEVATION
SCALE: 1/8" = 1'-0"

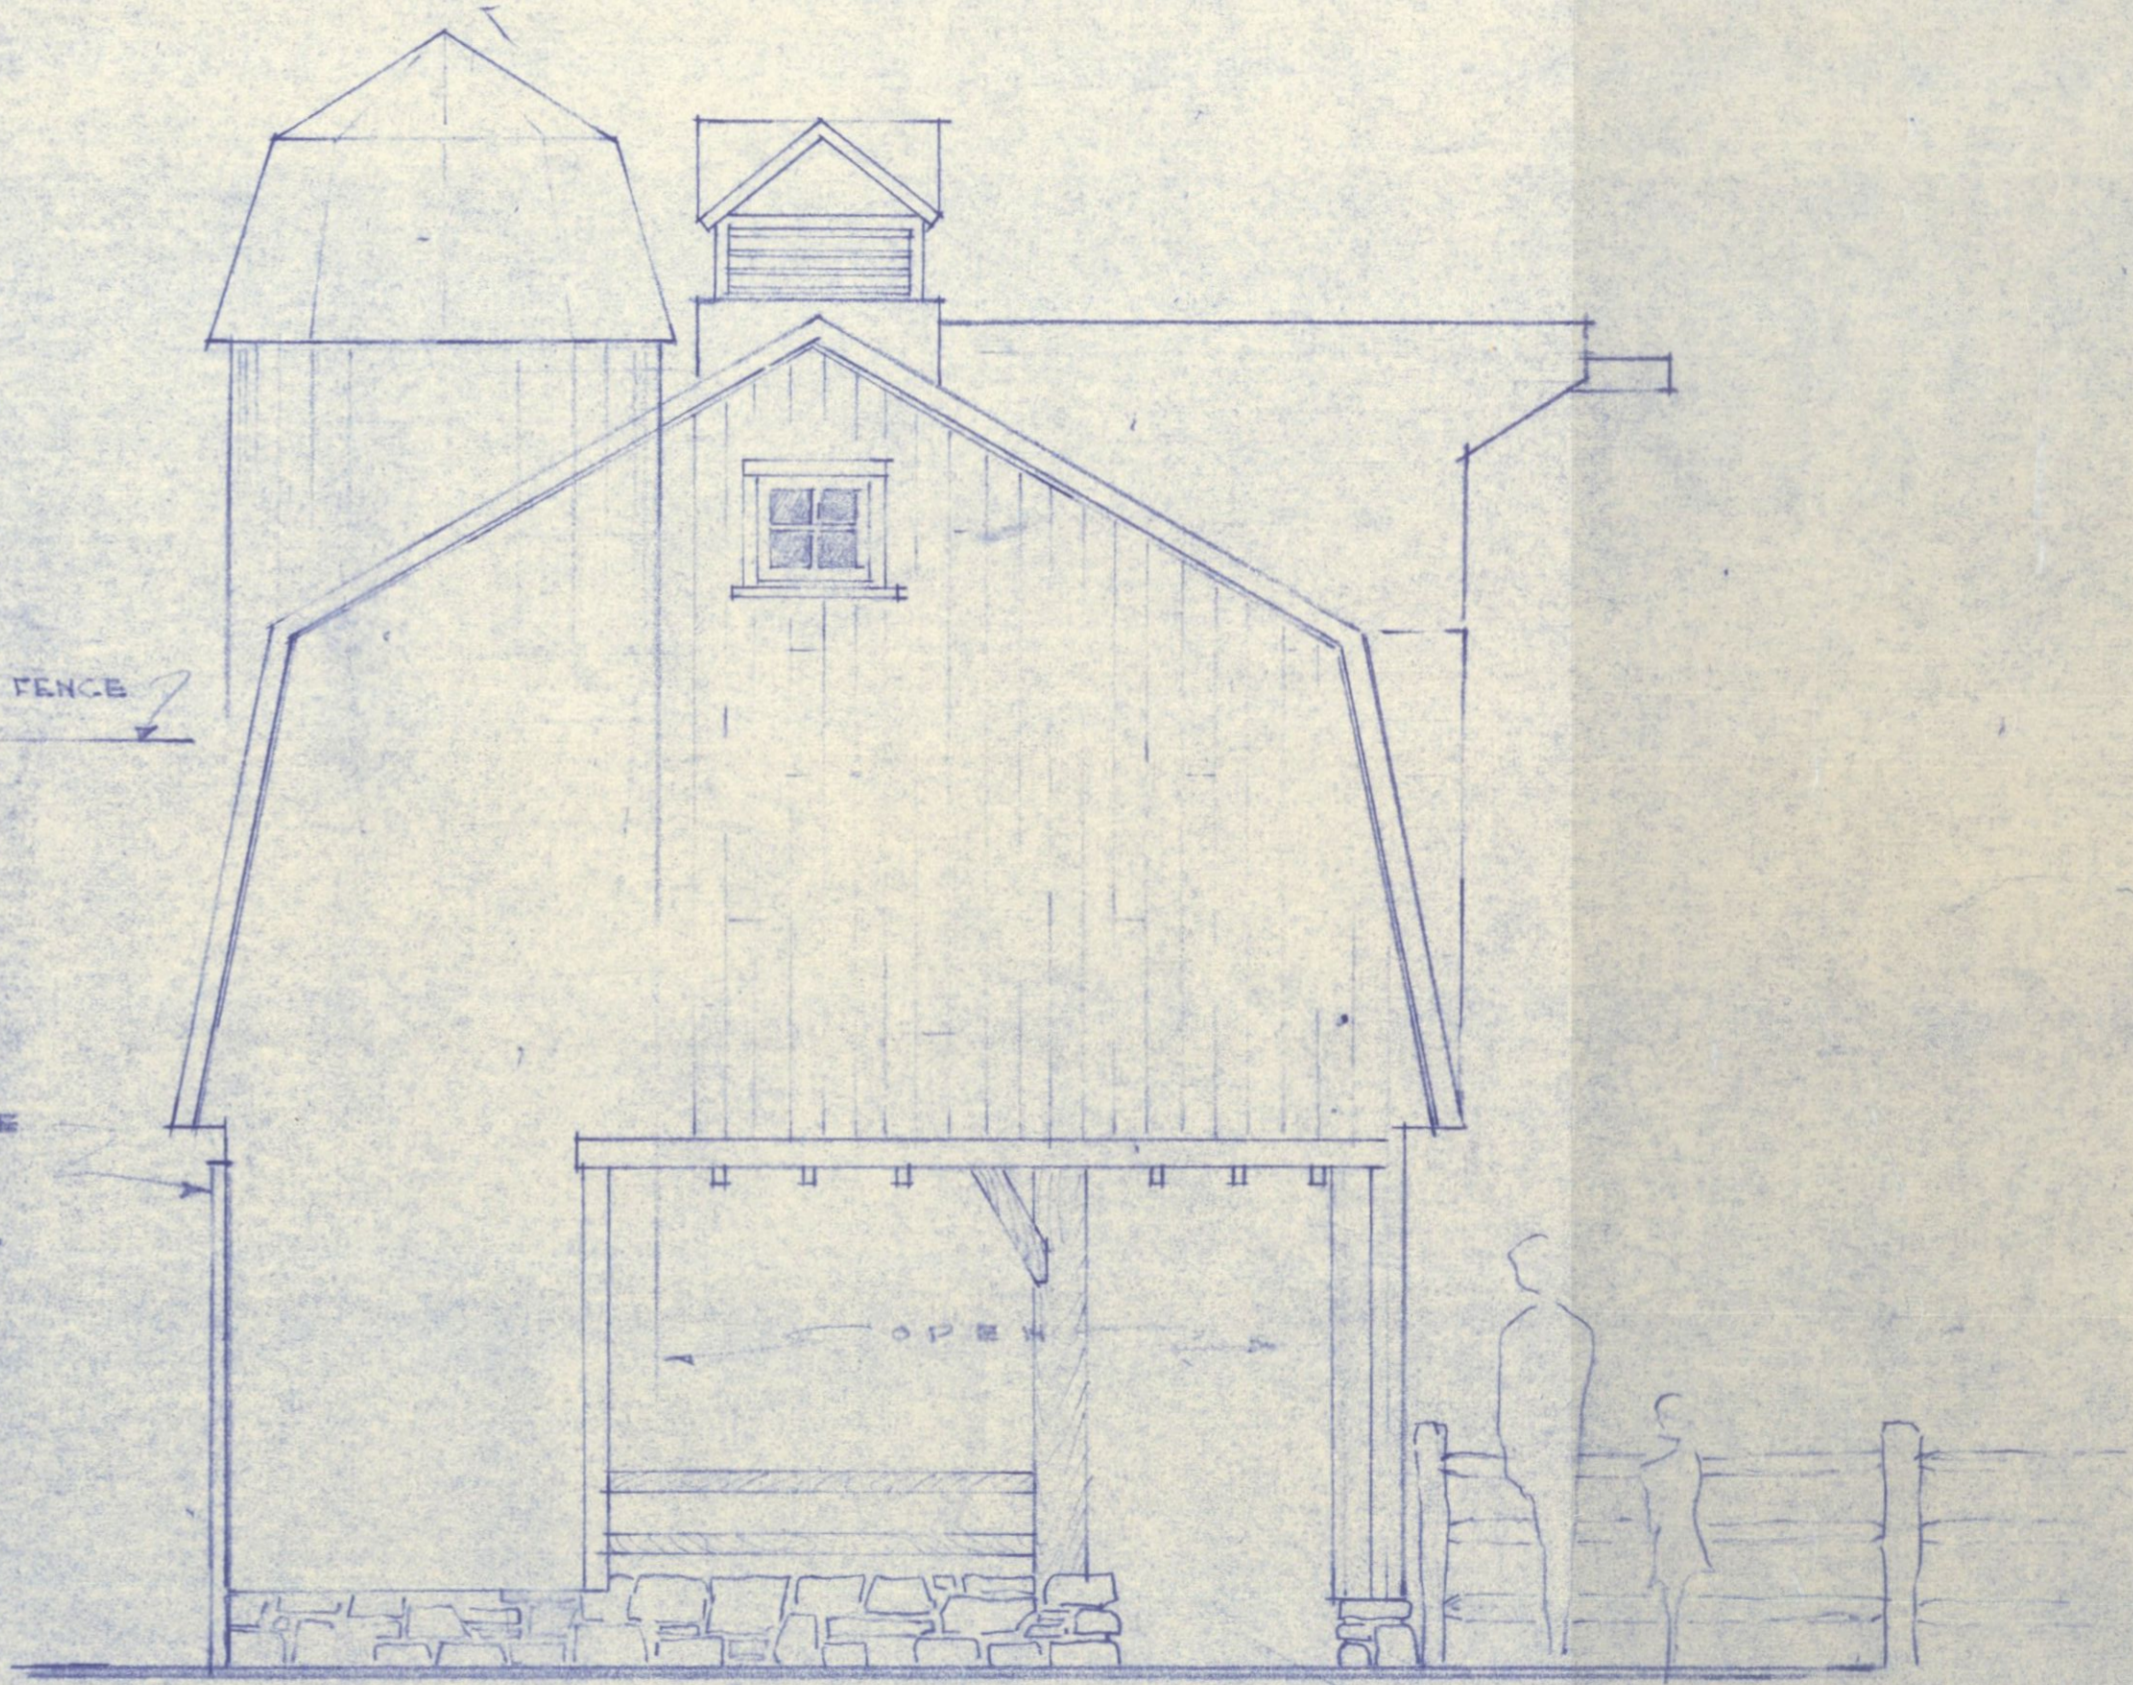

END ELEVATION
SCALE: 3/8" = 1'-0"

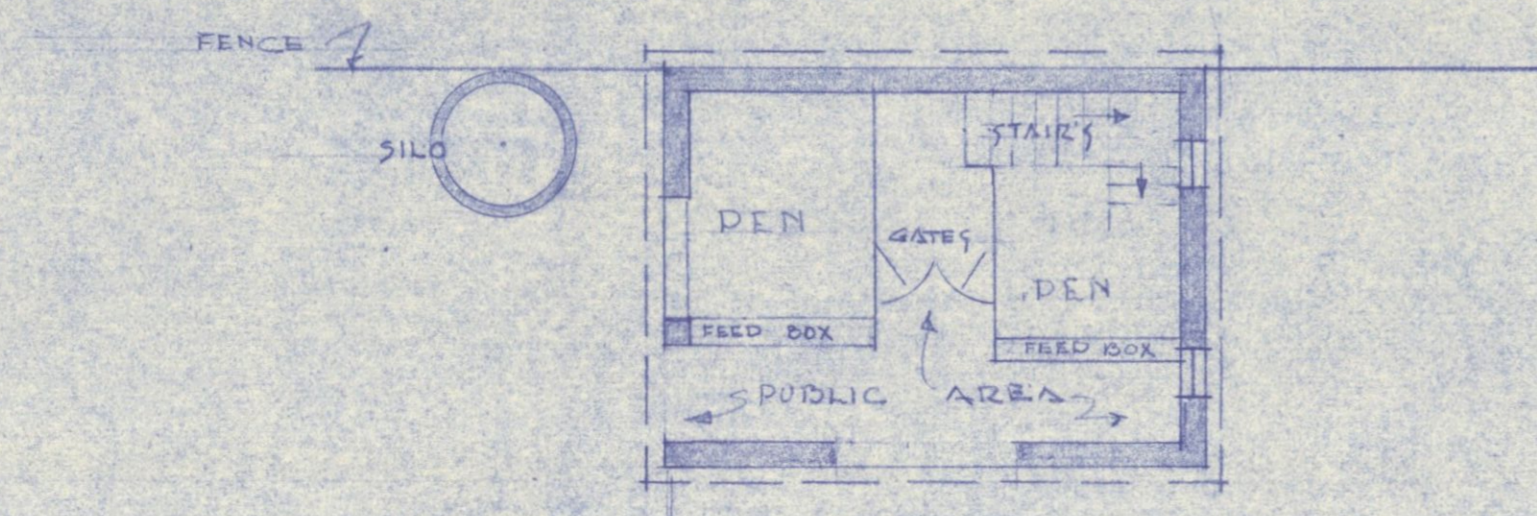

BARN PLAN
SCALE: 1/8" = 1'-0"

McFadzean & Everly, Ltd.
LANDSCAPE ARCHITECTS & LAND PLANNERS
6955 COTE DES NEIGES RD. - MONTREAL P.Q. CANADA

BUILDING STUDIES ---- BARN

SHEET No. 2 of 2