

SECTION A-A SCALE 1/4" = 1'-0"

SCALE: 1/4" = 1'-0"



WALL SECTION SCALE: 3/4" = 1'-0"

EXISTING ASPHALT STORAGE AREA (APPROX. DIMENSIONS)

4 GARAGE

NOTE: CATCH BASINS PROPOSED TO BE CITY STANDARD. SEE SHEET NO. 1003-B FOR LEGEND OF SYMBOLS.

VERANDAS

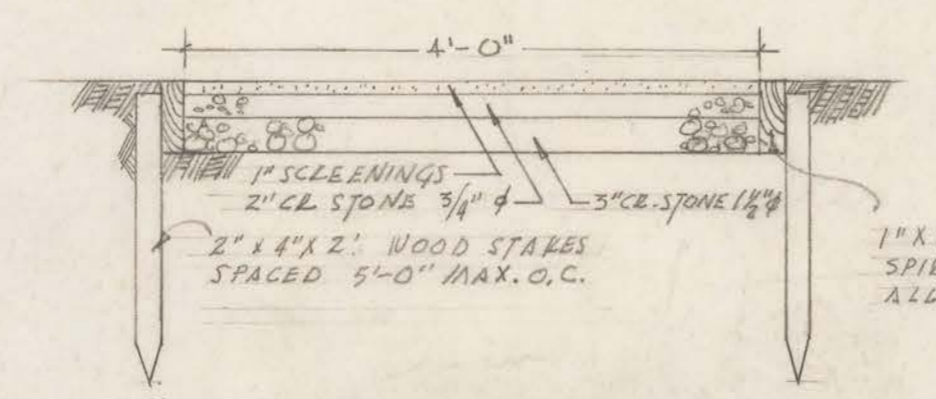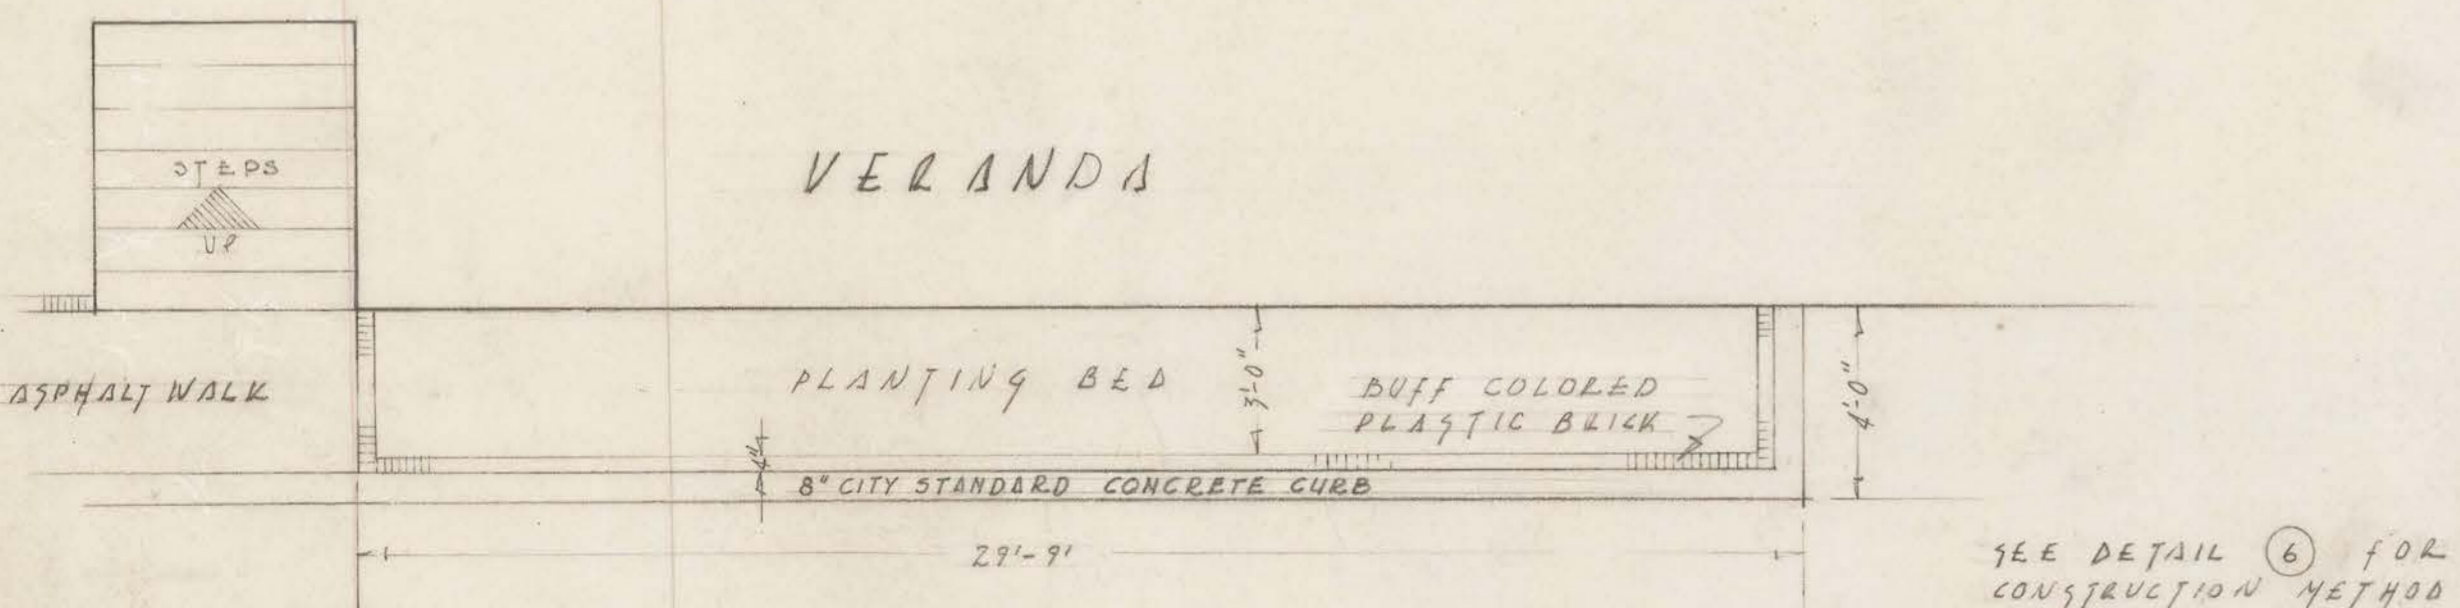

NOTE: ROLL TORSE RINGS WET TO FINAL GRADE

SCALE: 1" = 20'

REVISIONS	
REVISED	3 MAY 1956 J.A.B.
CITY OF MONTREAL PUBLIC WORKS DEPT. TECHNICAL DIVISION - PARKS & PLAYGROUNDS SECTION LANDSCAPE ARCHITECTURE	
GOLF MUNICIPAL SERVICE AREA STAKING PLAN	
DESIGNED BY	Marie Smith LANDSCAPE ARCHITECT
CERTIFIED BY	Emil Berthel GROUP ENGINEER
CERTIFIED	RONILLARD, MAR. 12, '56
APPROVED	L.L. Allen DIRECTOR
DRAWN BY	J.A.B.
TRACED BY	J.A.B.
VERIFIED BY	J.A.B.
SCALE	1/4" = 1'-0"
FILE NO.	85-SA-1003-B
DATE	8 OCT 1954