


DETAIL-A
SCALE 1/2" = 1'-0"

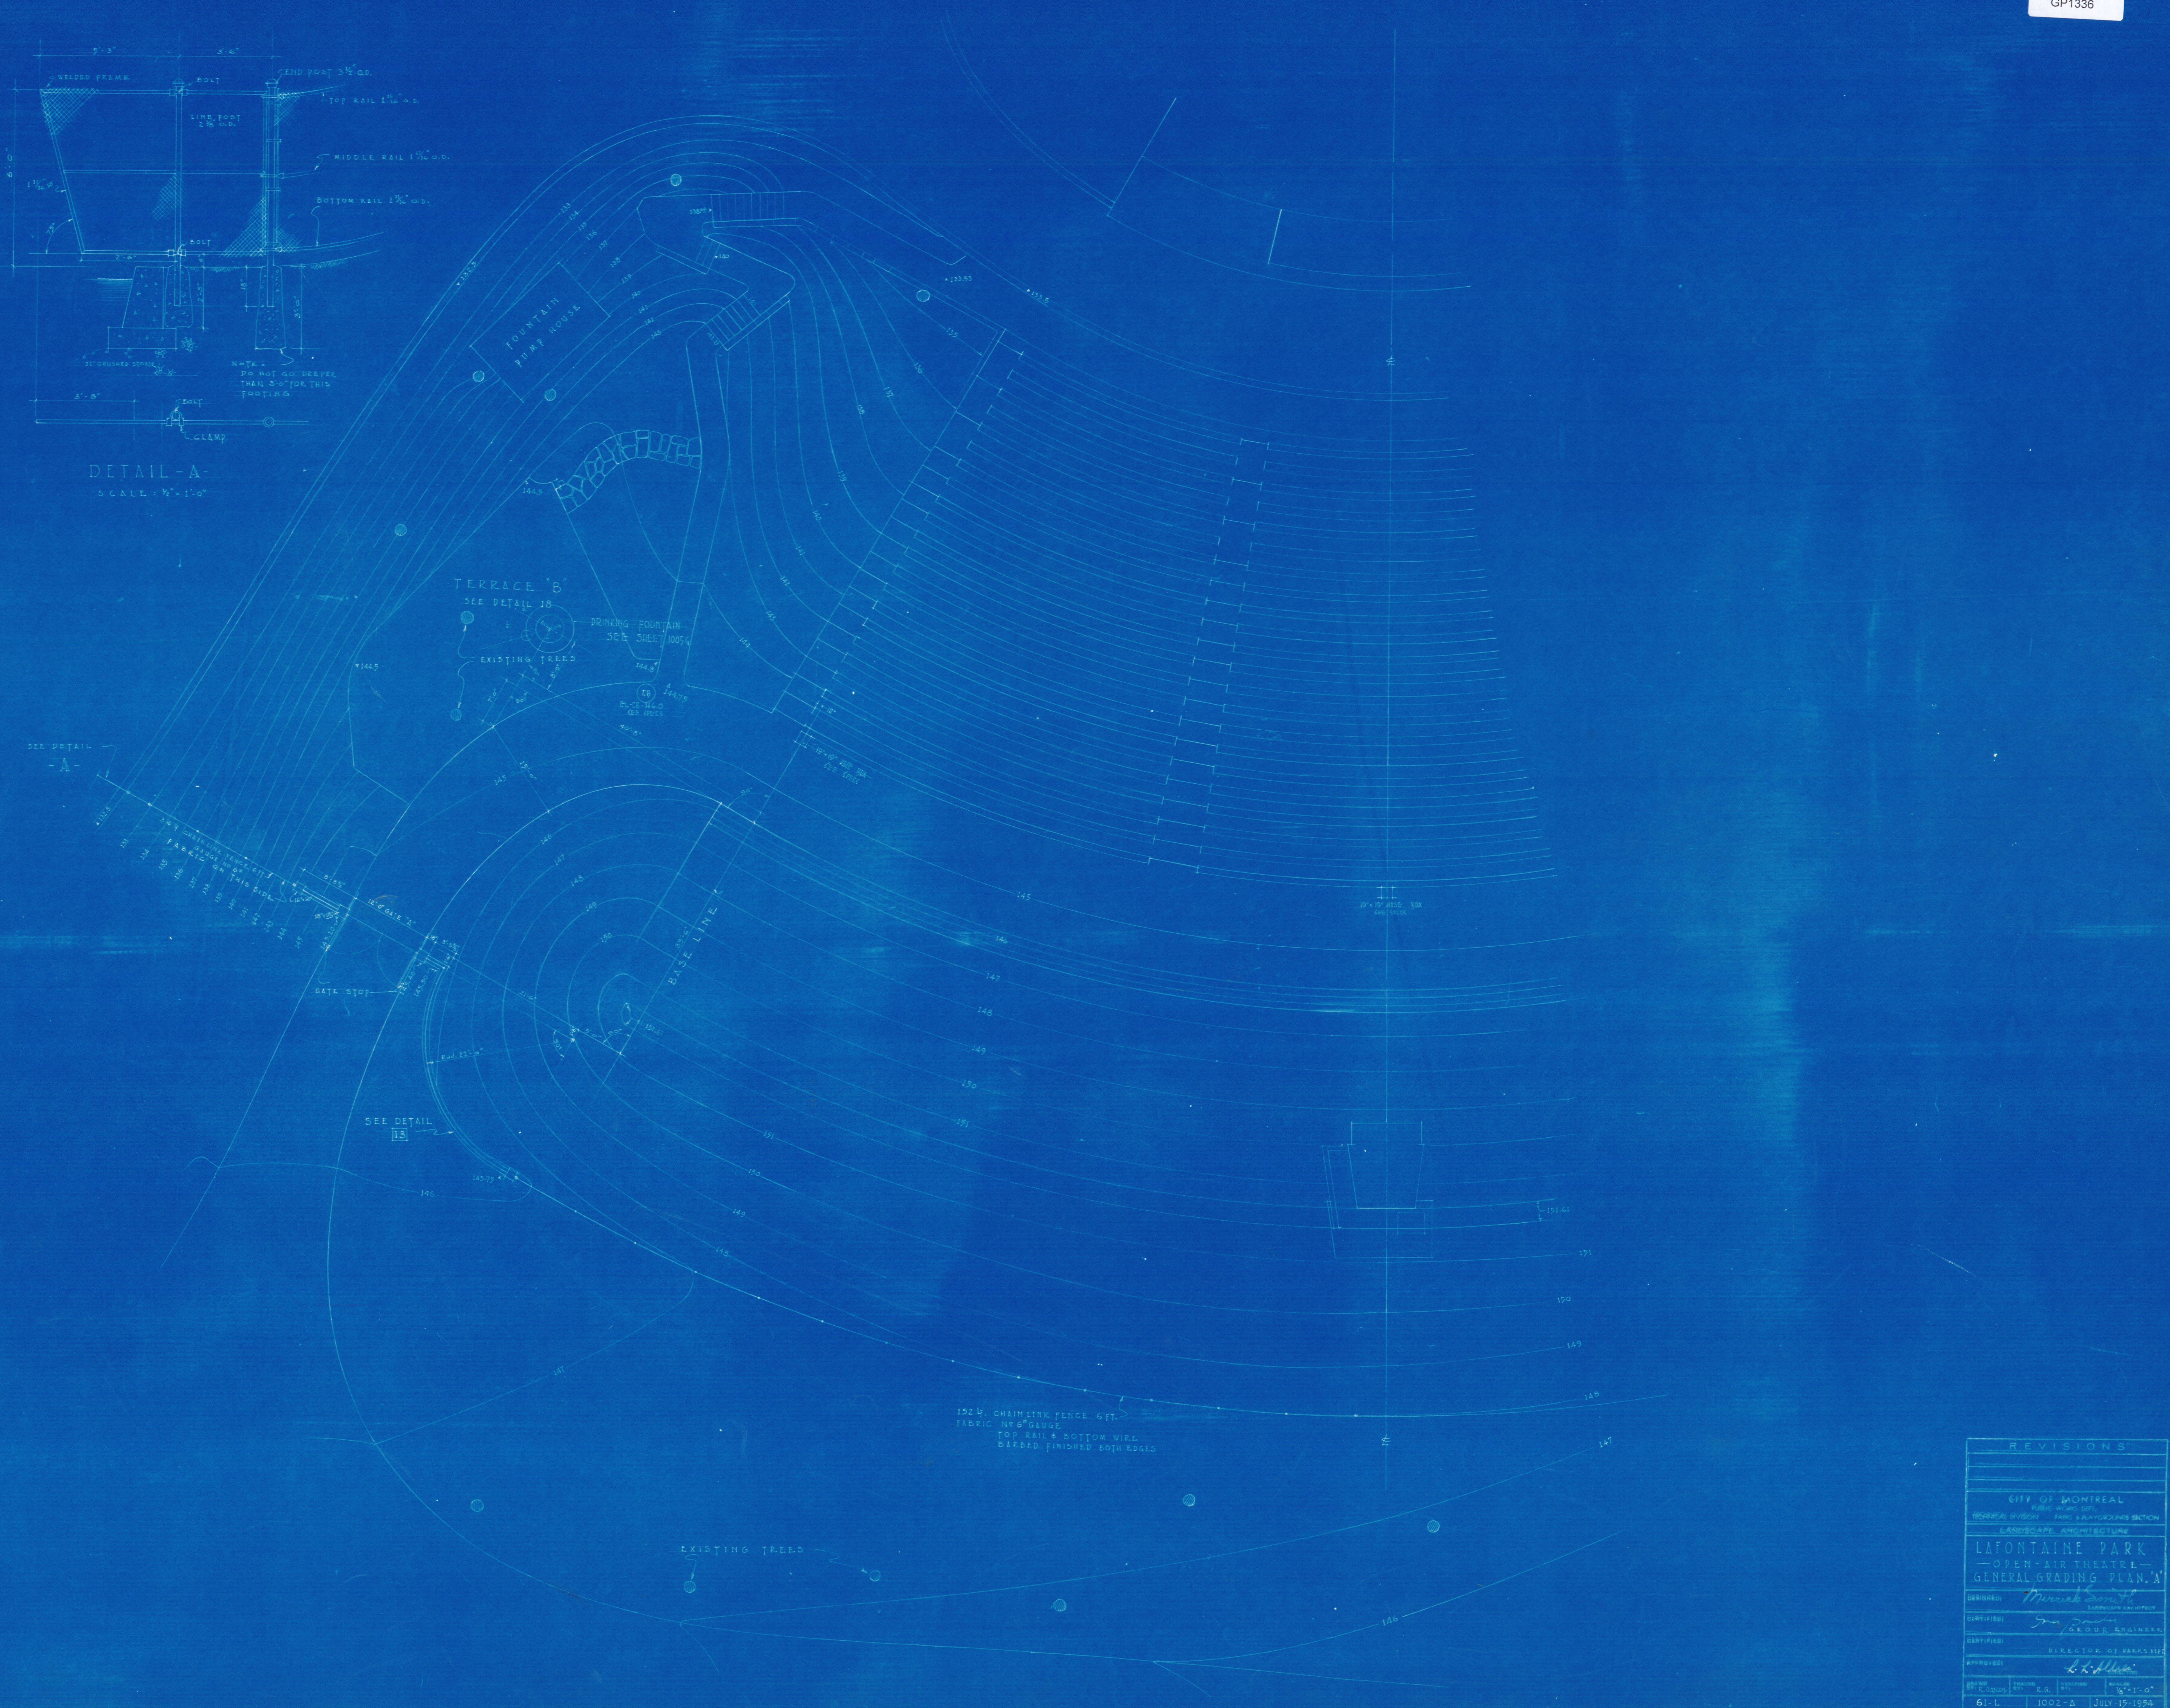

REVISIONS	
CITY OF MONTREAL TECHNICAL SERVICES - PARKS & RECREATION SECTION LANDSCAPE ARCHITECTURE	
LAFONTAINE PARK - OPEN-AIR THEATRE - GENERAL GRADING PLAN, 'A'	
DESIGNED BY:	<i>M. G. G. G.</i>
DRAWN BY:	<i>J. G. G.</i>
CHECKED BY:	<i>G. G. G.</i>
APPROVED BY:	<i>L. G. G.</i>
DIRECTOR OF PARKS	
DATE:	JULY 15, 1954
SCALE:	1/2" = 1'-0"
PROJECT NO.:	1002-A
FILE NO.:	61-L