



PLOT PLAN  
SCALE: 1" = 20'-0"


NOTE:  
3-4 CU. YDS. OF ROCK USED TO SIMULATE A MOUNTAIN.

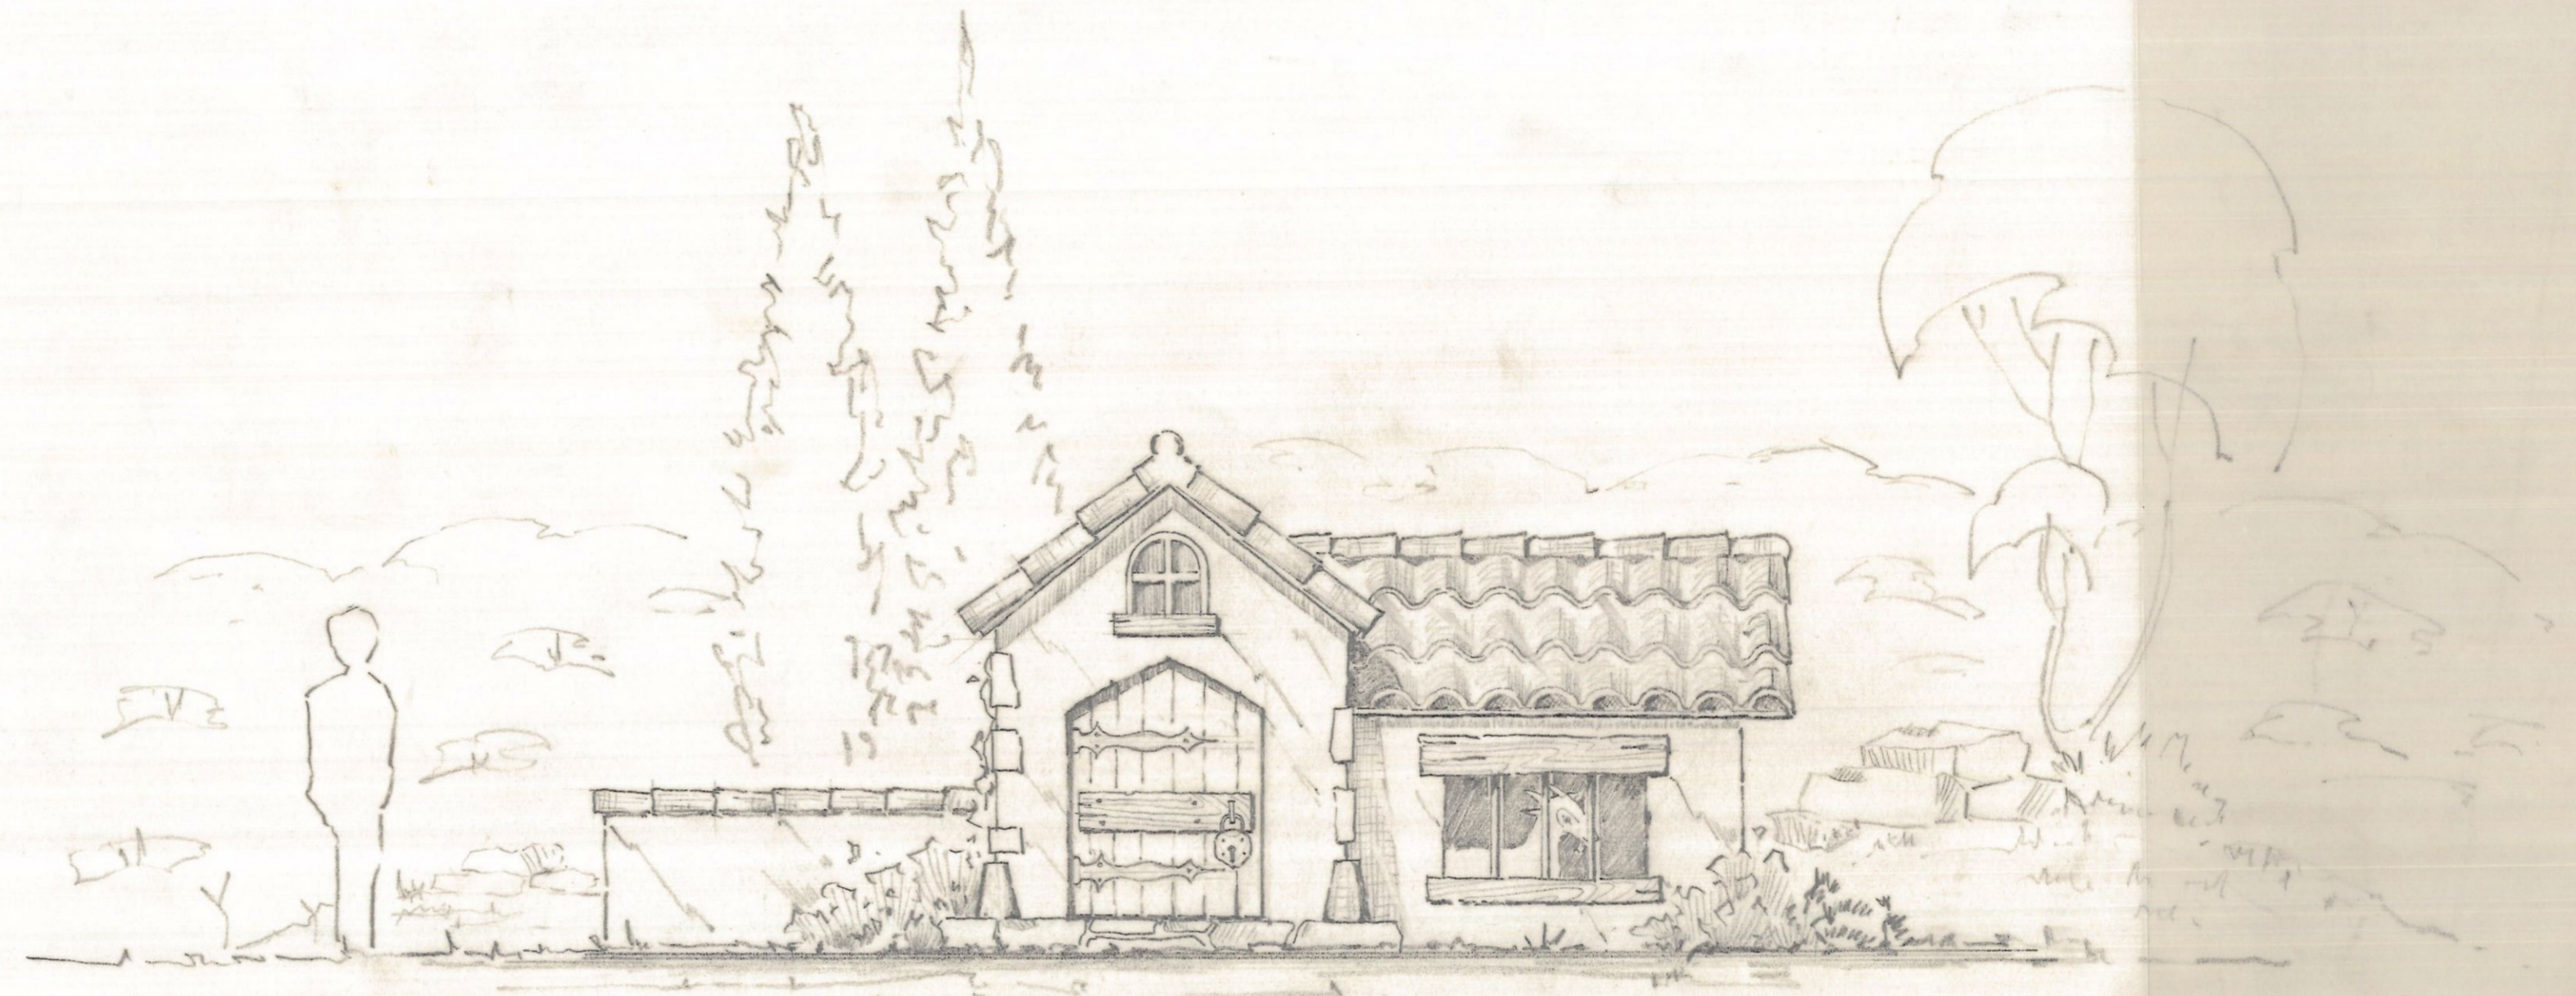


FRONT ELEVATION  
SCALE: 3/8" = 1'-0"

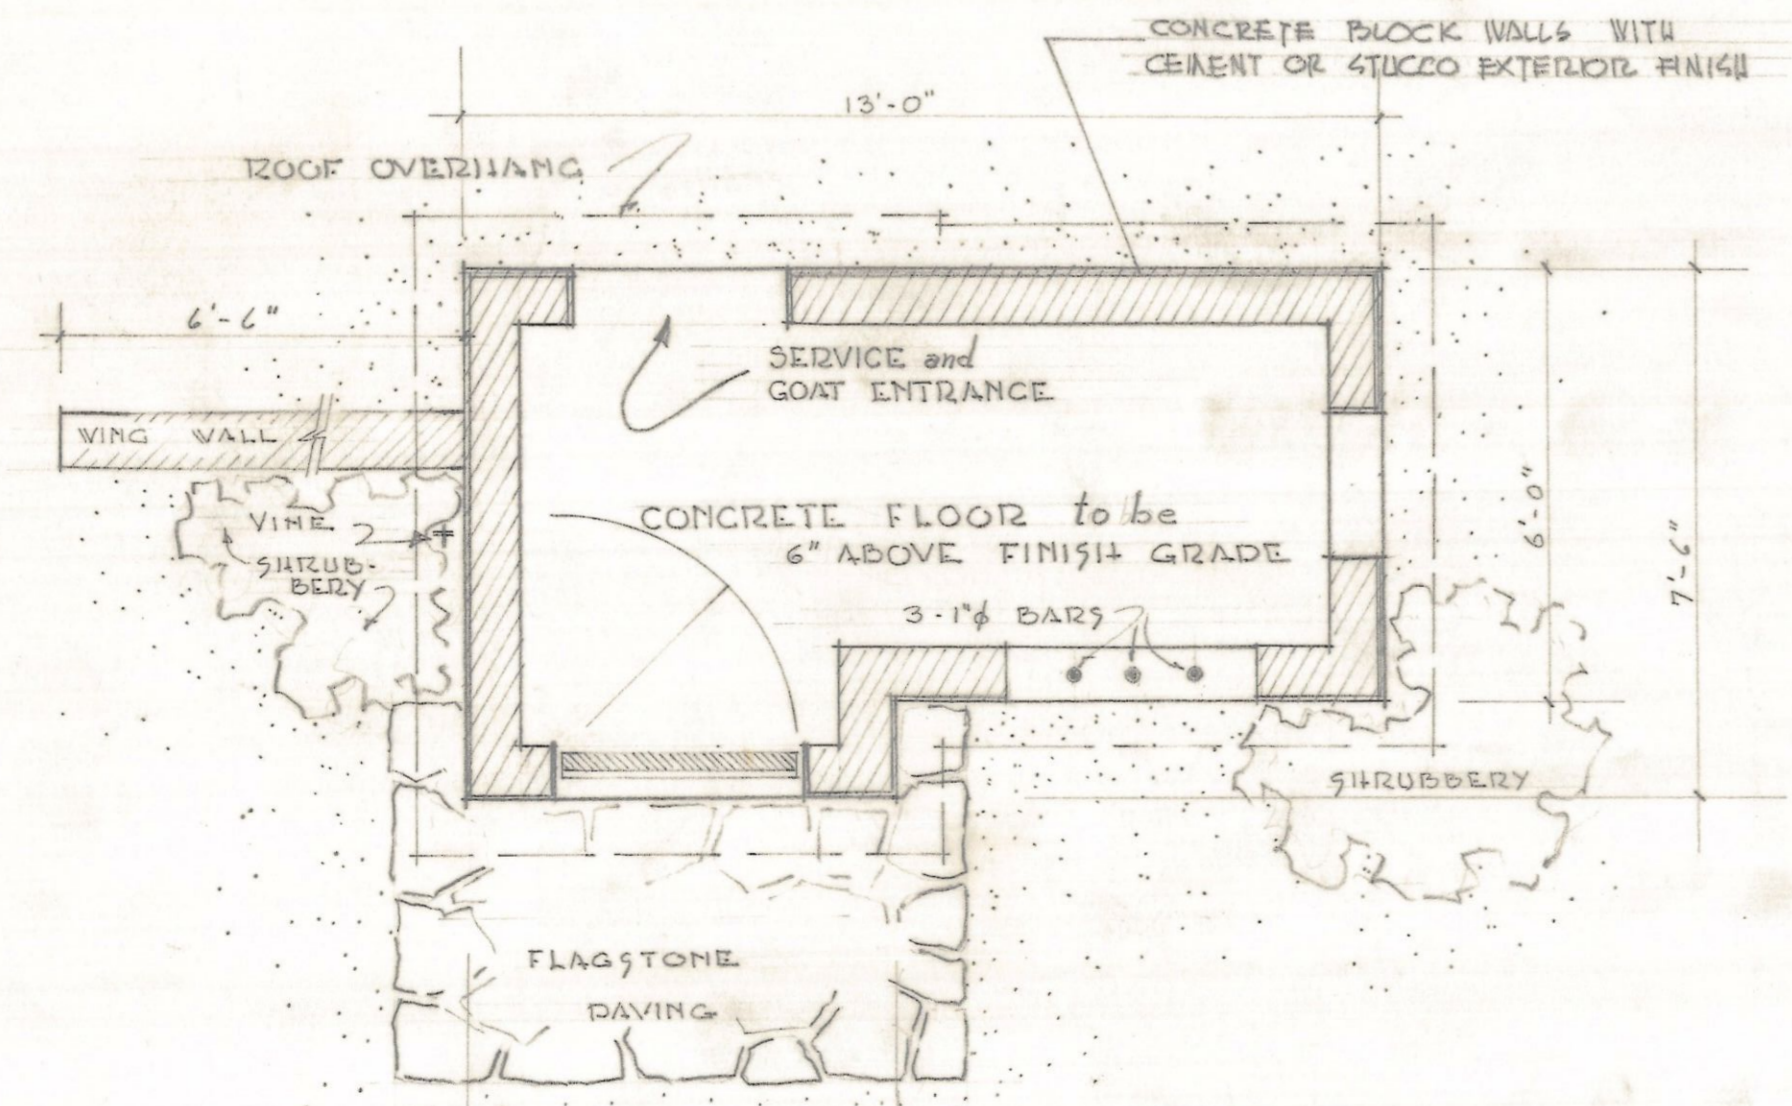

PLAN  
SCALE: 1" = 3/8" = 1'-0"

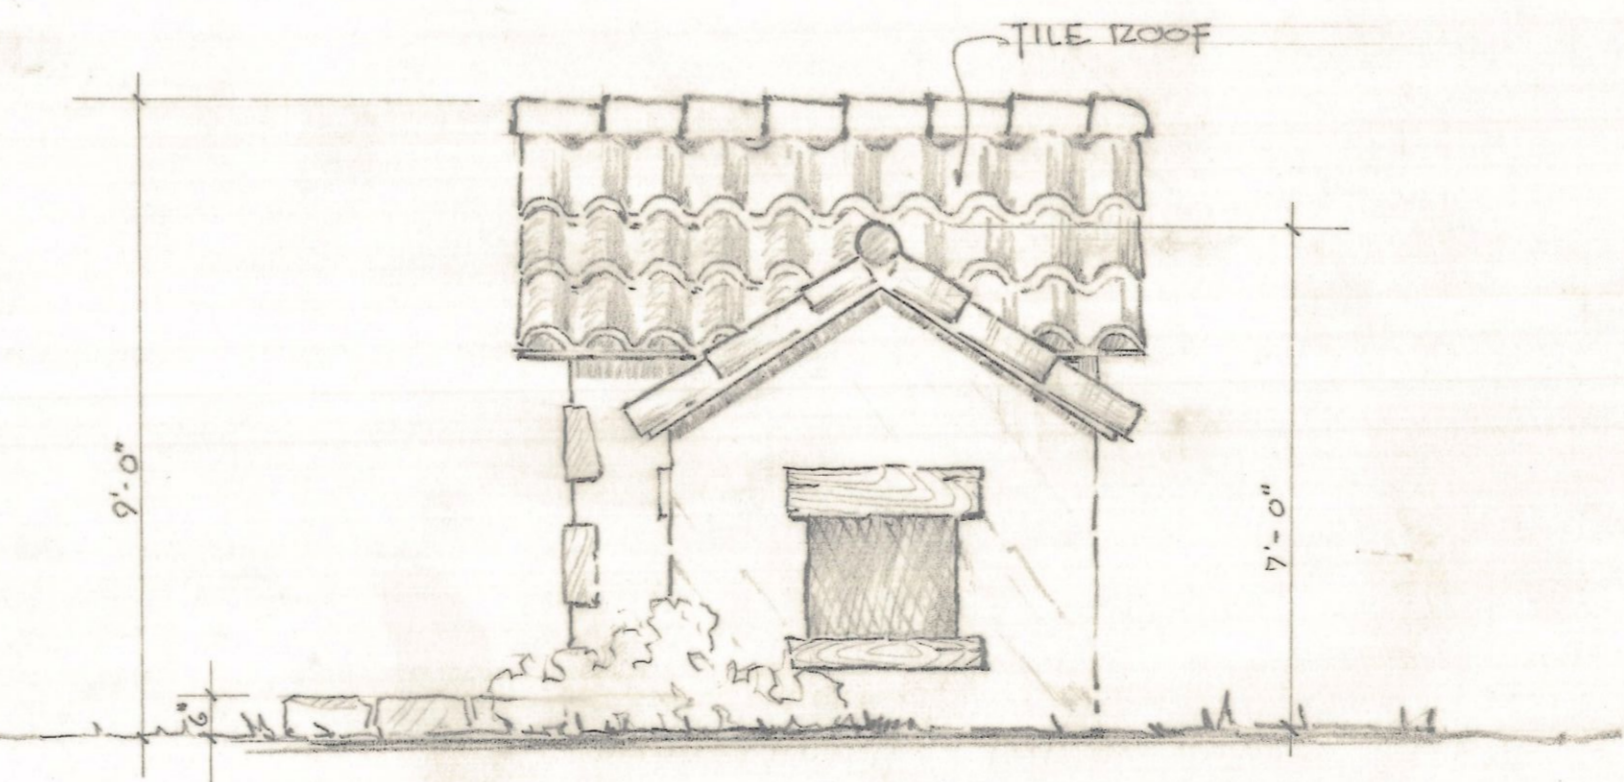

END ELEVATION  
SCALE: 3/8" = 1'-0"

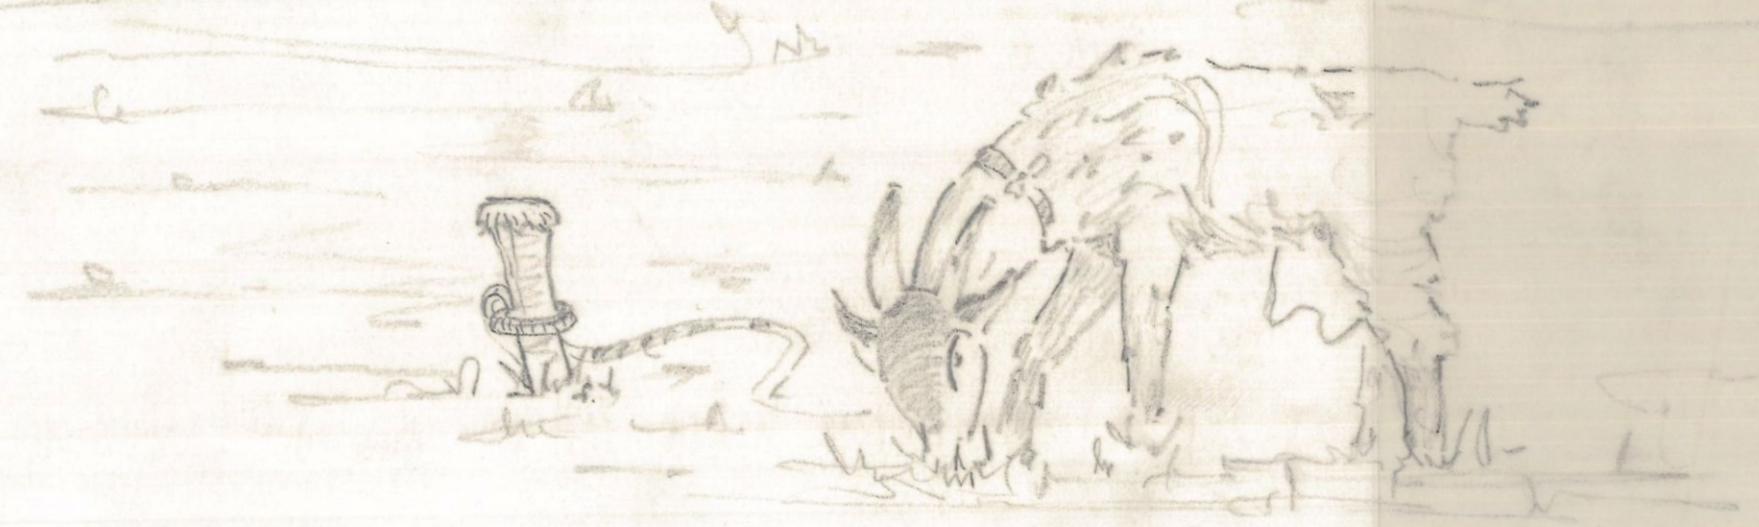

BUILDING STUDIES  
MR. SEGUIN'S GOAT

McFadzean & Everly, Ltd.  
LANDSCAPE ARCHITECTS • LAND PLANNERS  
9595 COTÉ DES NEIGES RD., MONTREAL P.Q. CANADA