

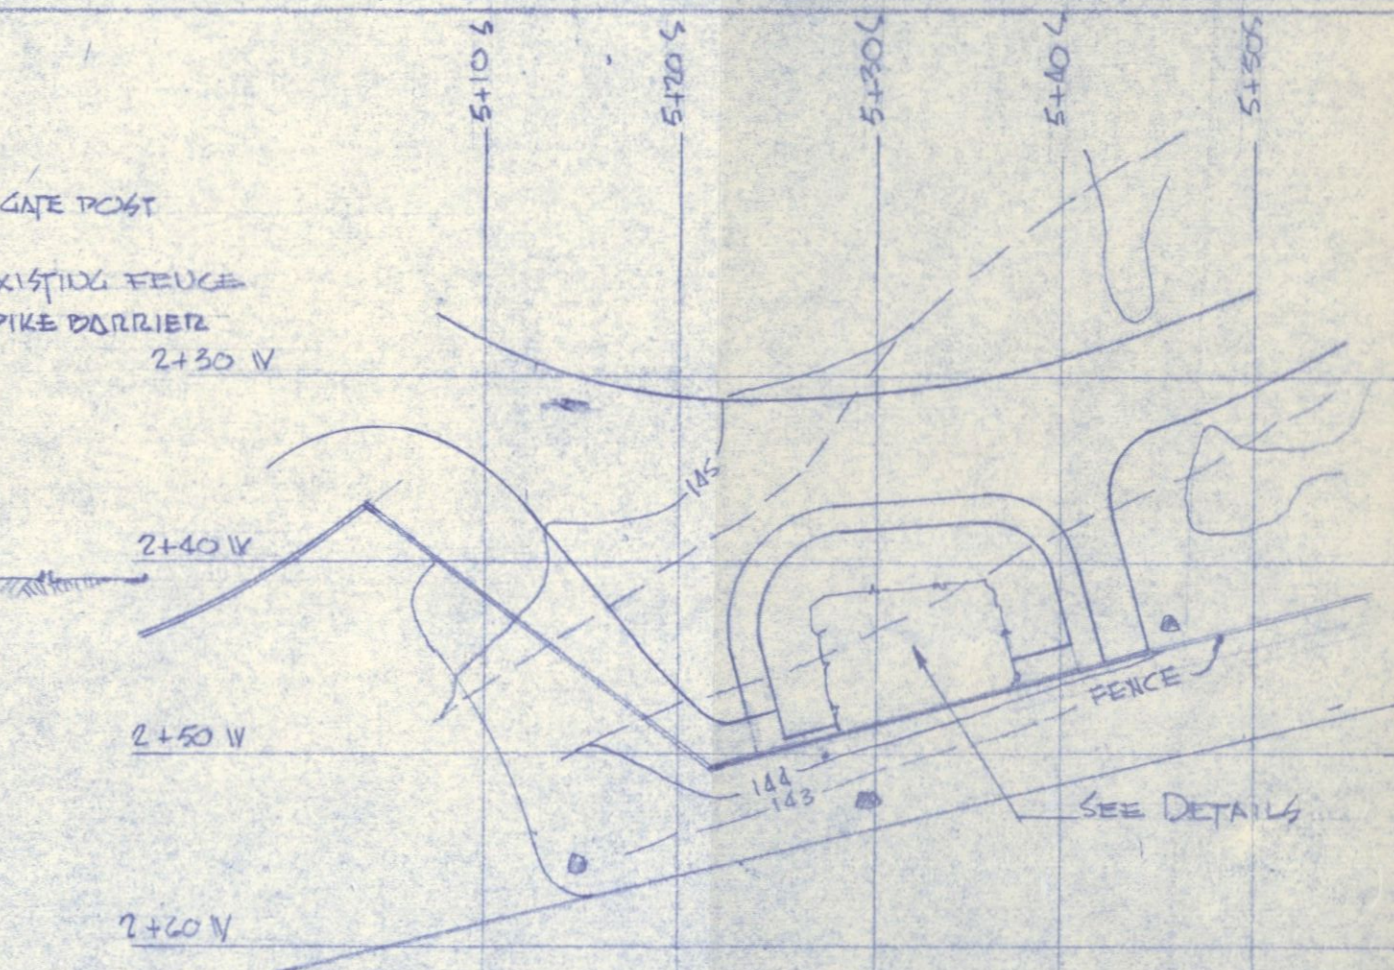



NOTE: KETTLE FOUNTAIN TO BE 3' DIA. C.I. SUGARING KETTLE MORTARED IN PLACE W/ 1/2" WATER SUPPLY. SEE SEAL POOL DETAIL FOR EXPANSION JOINT

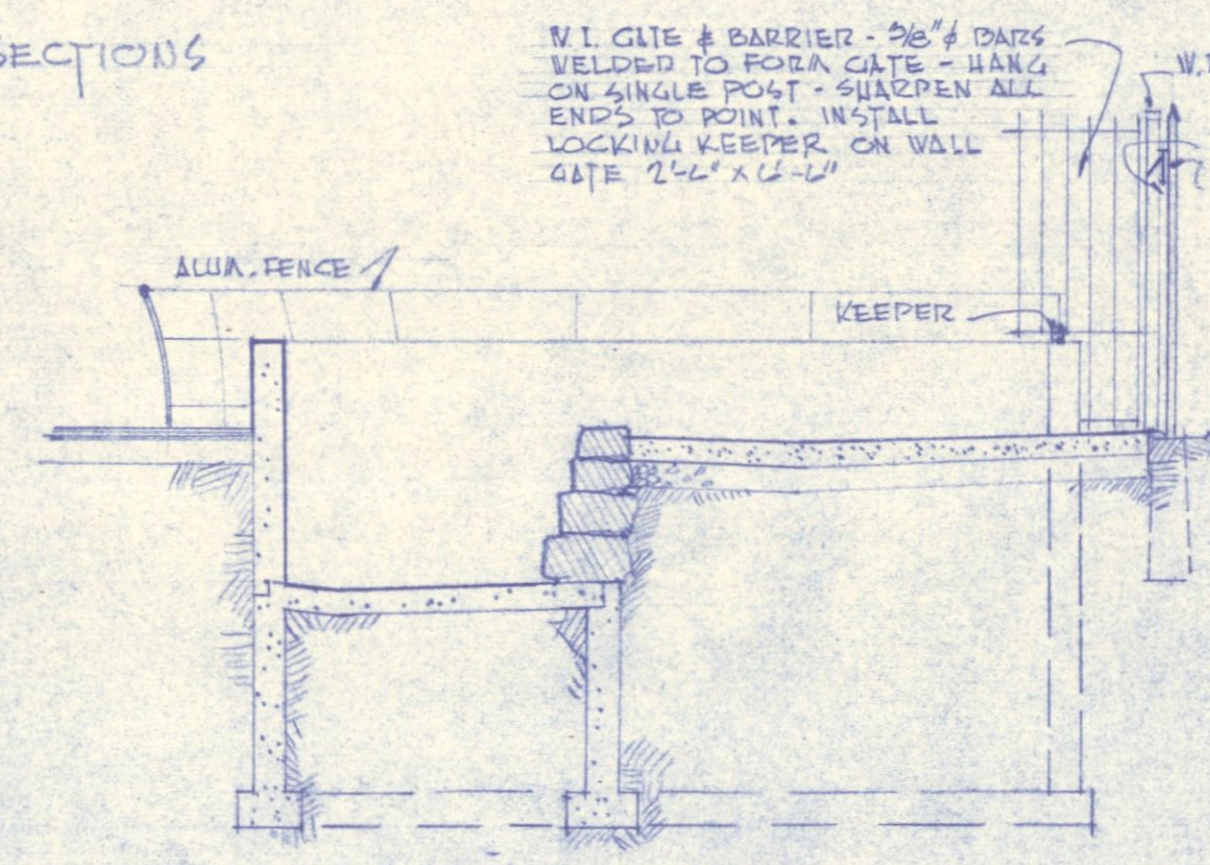


PLOT PLAN
1" = 20'-0"

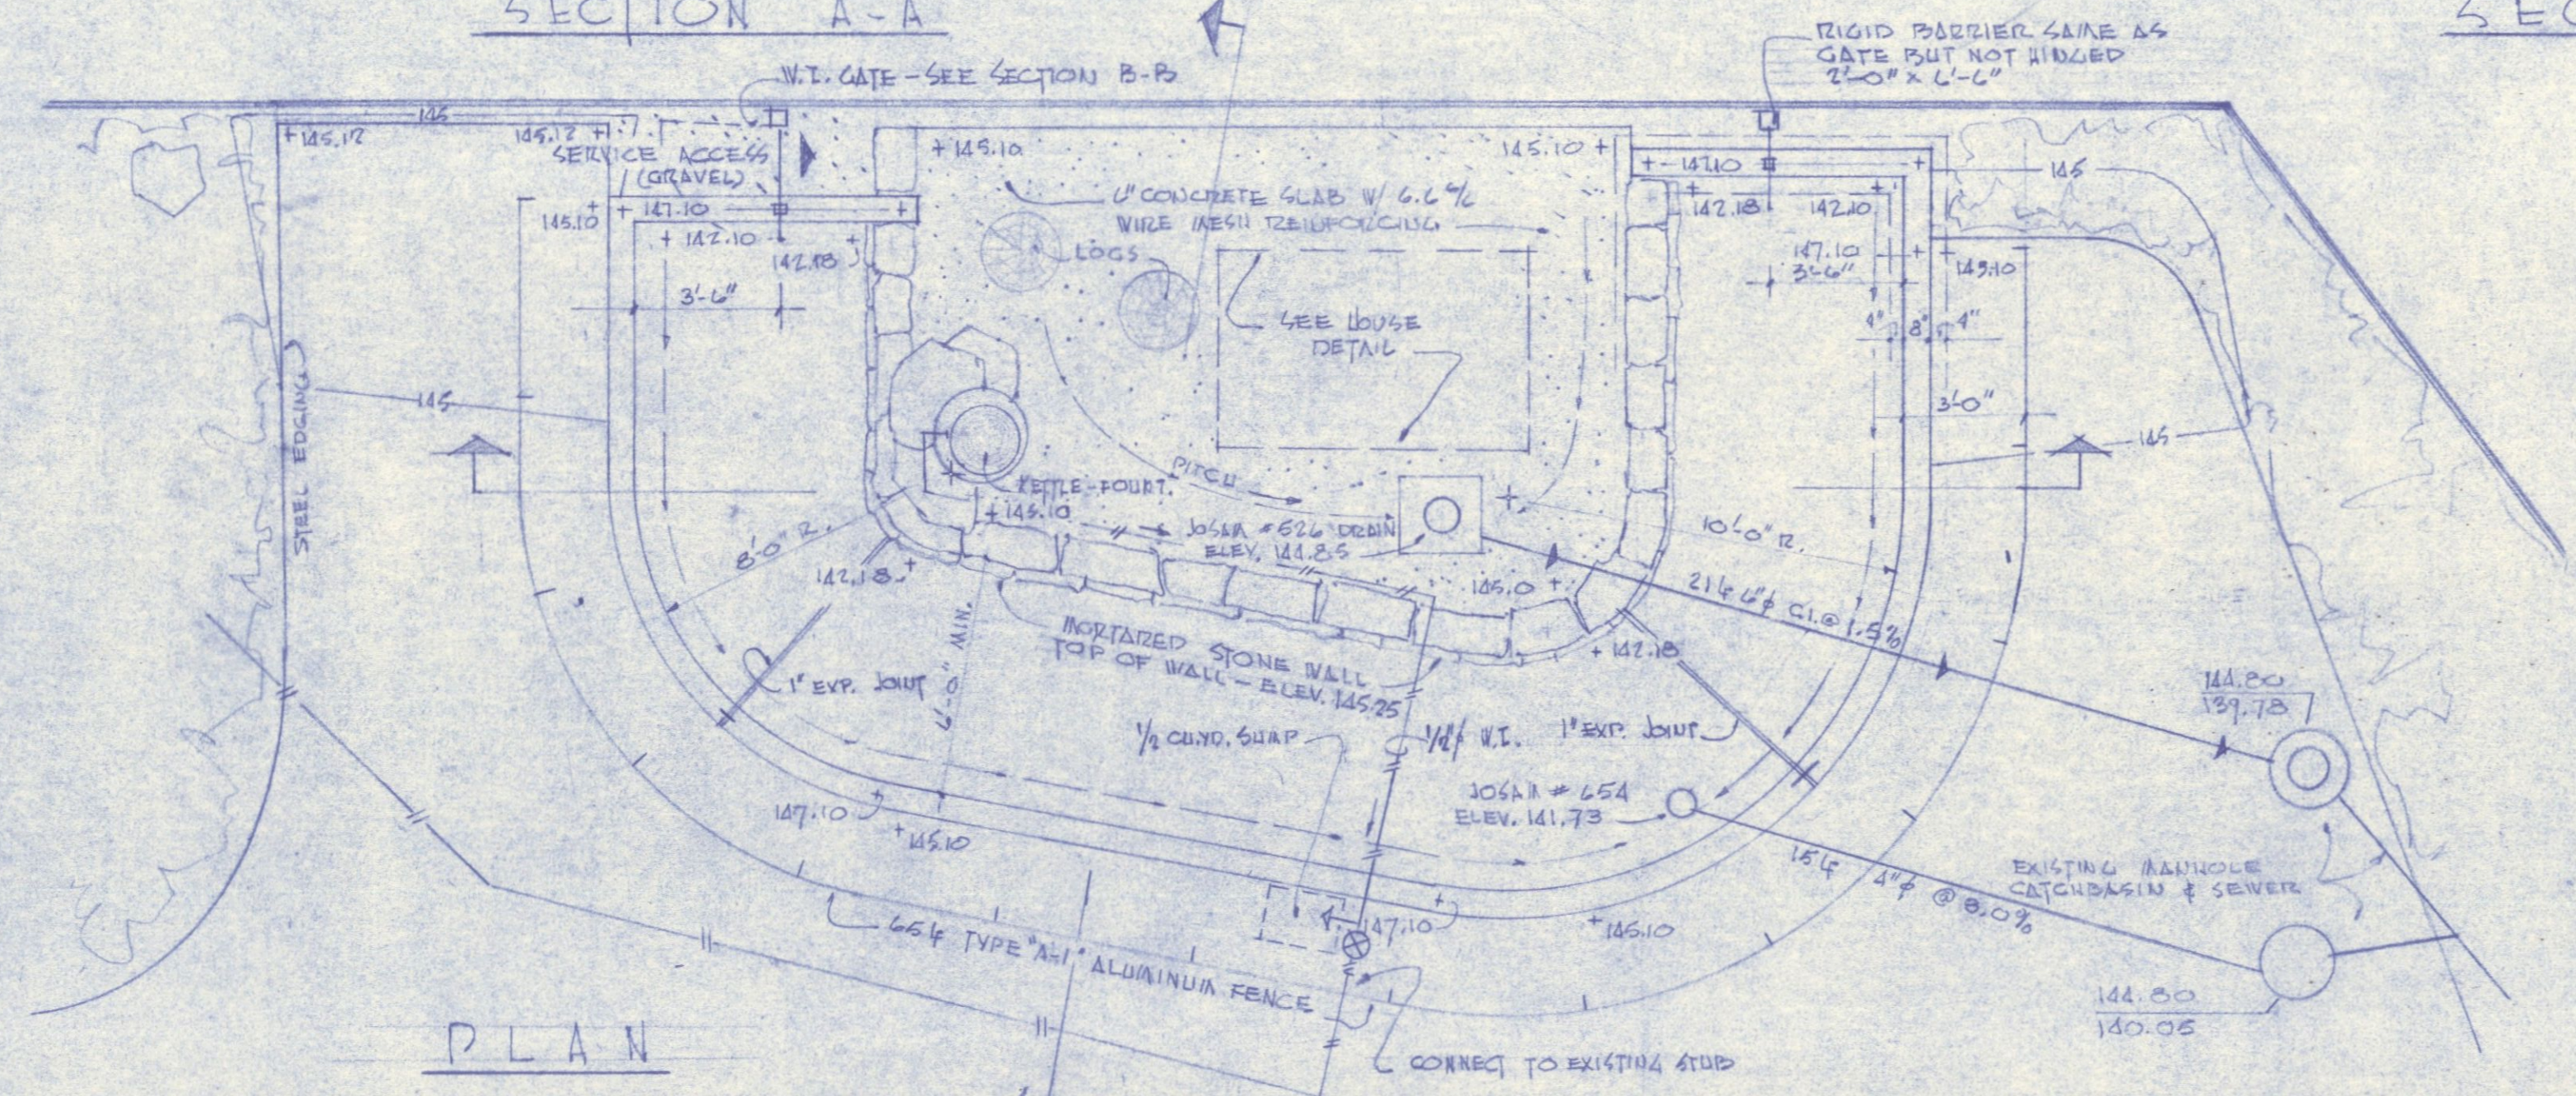


PLAN

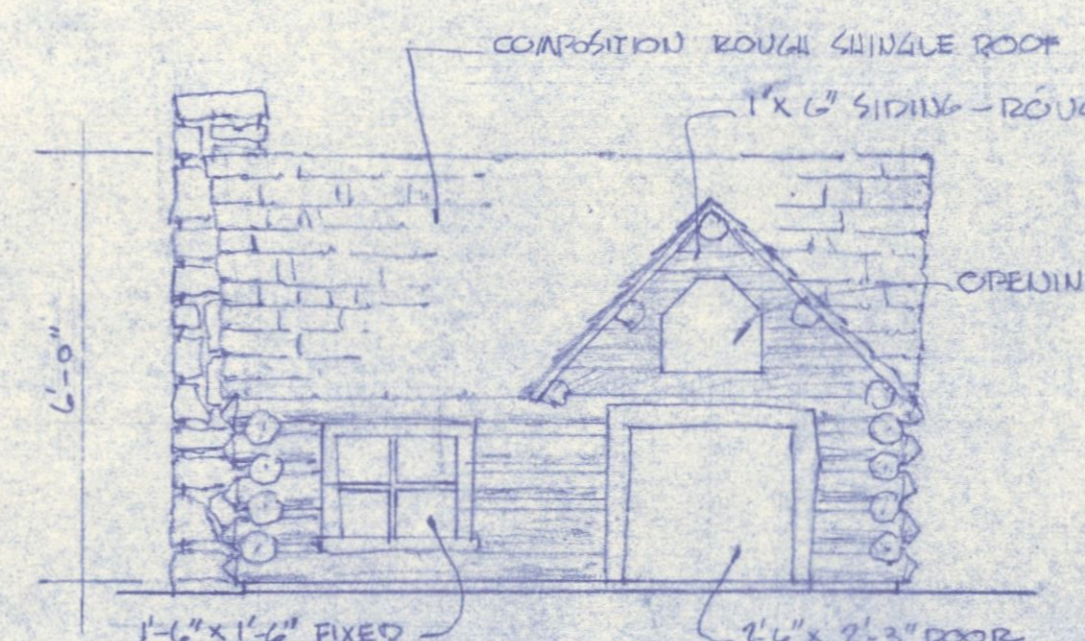


FRONT

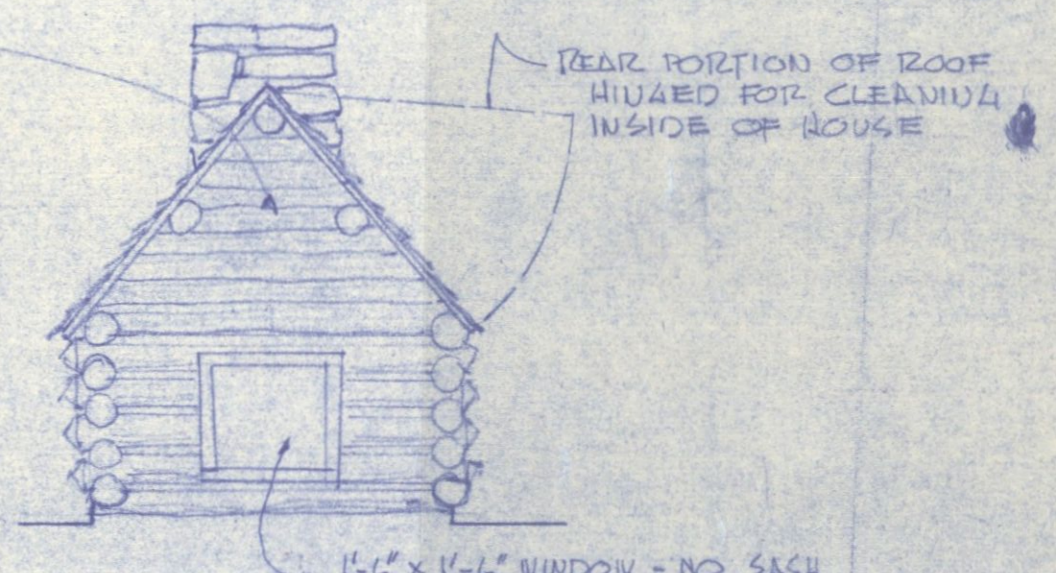

SIDE

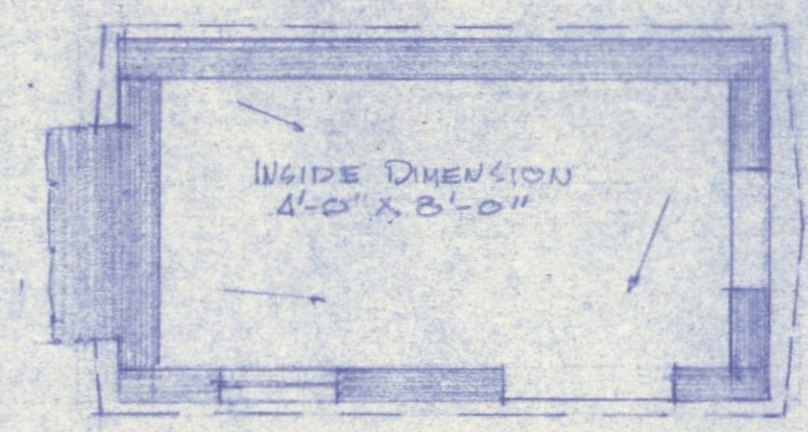


PLAN

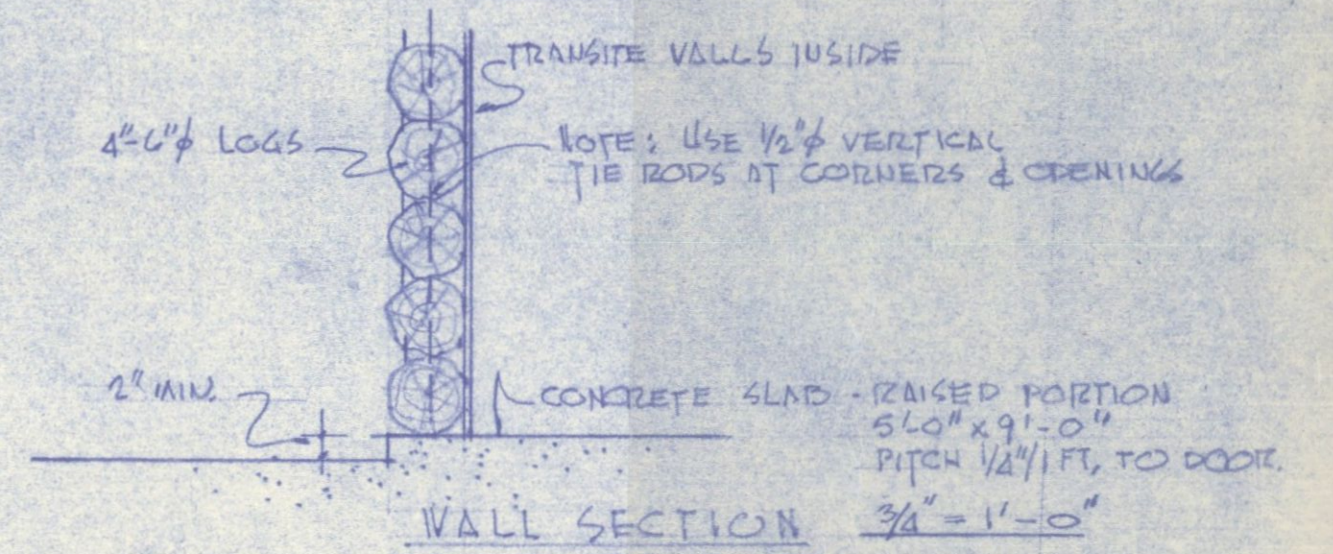

WALL SECTION

HOUSE DETAILS
SCALE 3/8" = 1'-0"

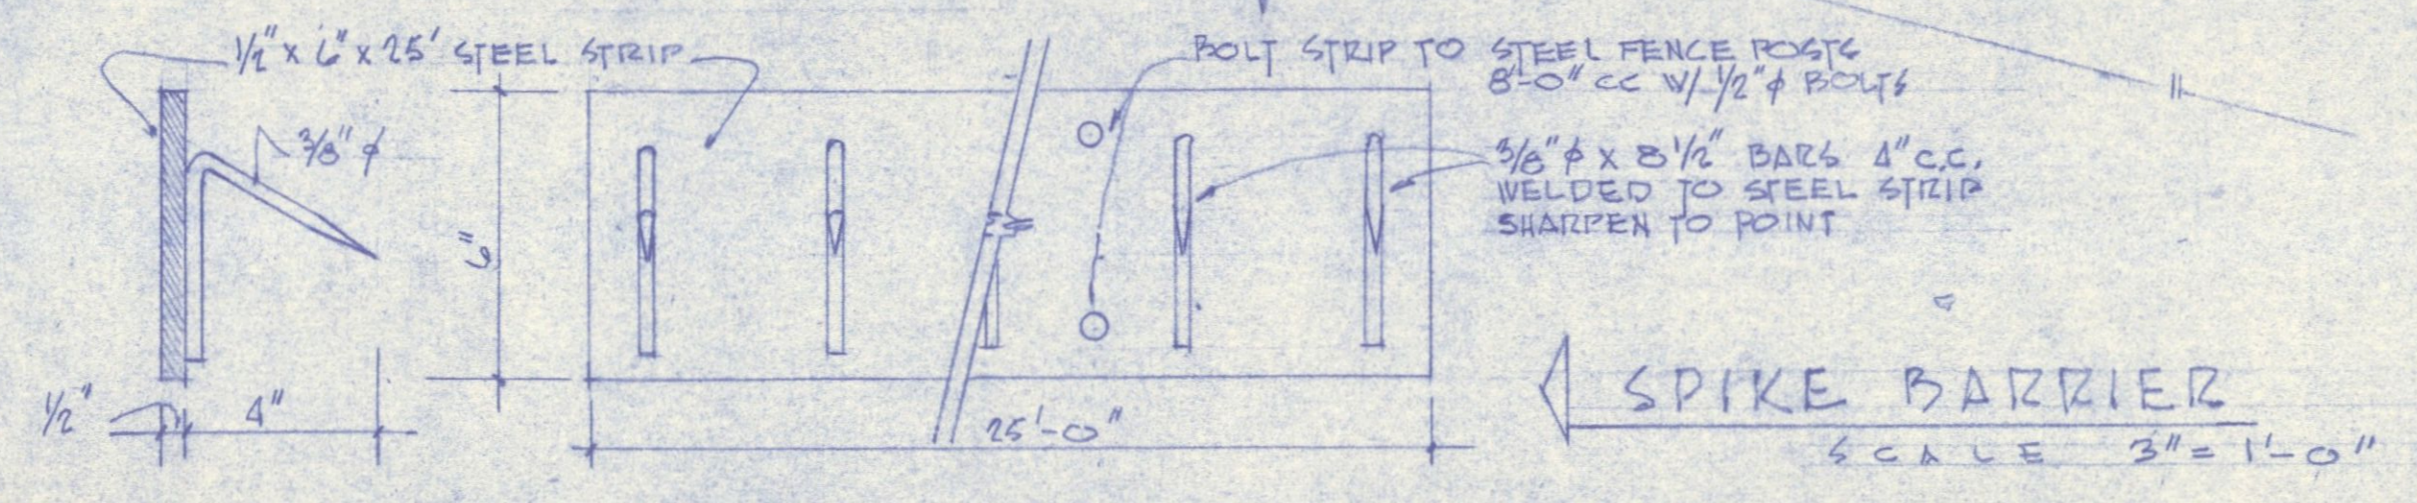

SPIKE BARRIER
SCALE 3" = 1'-0"

BUILDING STUDIES - GOLDIE LOCKS & 3 BEARS