

PARKING AREA ASPHALT

C H A L E T


PARKING AREA ENTRANCE

● - EXISTING TREES
 ● - PROPOSED TREES
 --- CONTOUR INTERVAL OF POTTING GREEN --- 1 FOOT



NOTE: METAL CURBING IS TO BE IN LENGTHS OF 6' TO 10'.
 2. SILICA GRAVEL (NO. 6x8) IS TO BE MIXED WITH SCREENINGS - 1/2 BY VOLUME (SILICA : 1 SCREENINGS). SCREENINGS SHALL PASS THROUGH A 3/16" WIDE SCREEN & SHALL NOT PASS THROUGH A 1/16" SCREEN.

SHEET METAL CURBING / SILICA-SCREENINGS
 SCALE: 1" = 1'-0"

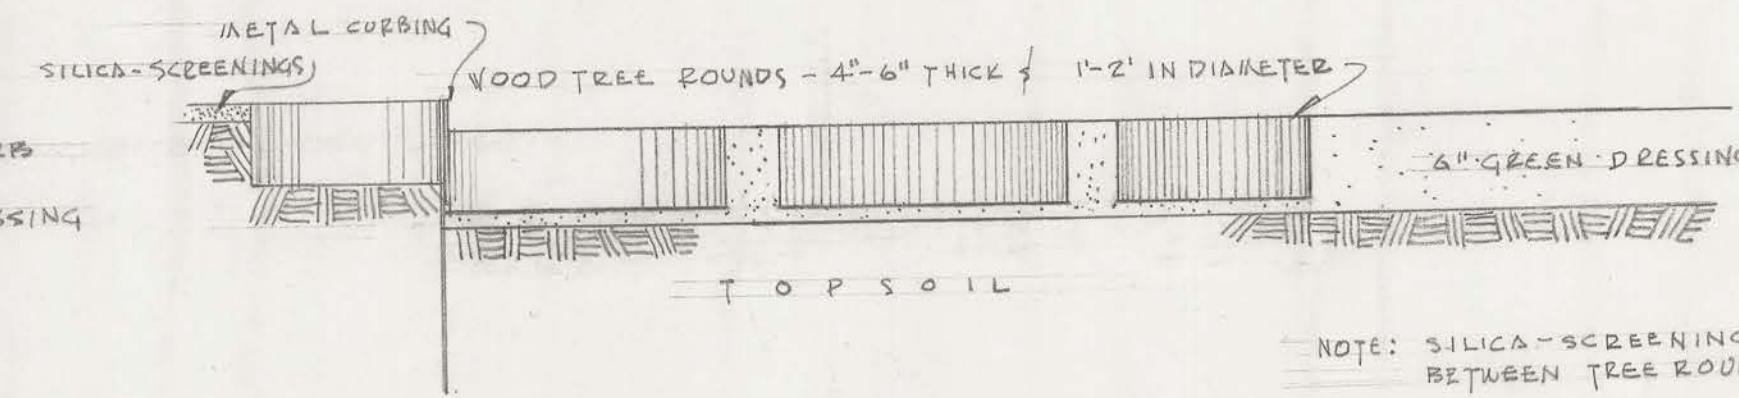

NOTE: SILICA-SCREENINGS TO BE BETWEEN TREE ROUNDS AT ENTRANCE

TREE ROUNDS PAVING
 SCALE: 1" = 1'-0"

CITY OF MONTREAL PUBLIC WORKS DEPARTMENT TECHNICAL DIVISION LANDSCAPE ARCHITECTURE			
GOLF CLUB PUTTING GREEN DEVELOPMENT - GRADING PLAN			
DESIGNED BY:	<i>[Signature]</i> LANDSCAPE ARCHITECT		
CERTIFIED BY:	<i>[Signature]</i> TECHNICAL SECTION ENGINEER		
DATE:	11-56	APPROVED BY:	<i>[Signature]</i> DIRECTOR OF PARKS
DATE:	9 Nov 1956	APPROVED BY:	<i>[Signature]</i> DIRECTOR OF PUBLIC WORKS
DRAWN BY:	3-1-56	DATE:	9 Nov 1956
INDEX NO.:	85-PG-1001-2	DWG. NO.:	1001-2
		SHEET:	1 OF 1