





PLAN
Scale: 1" = 400'

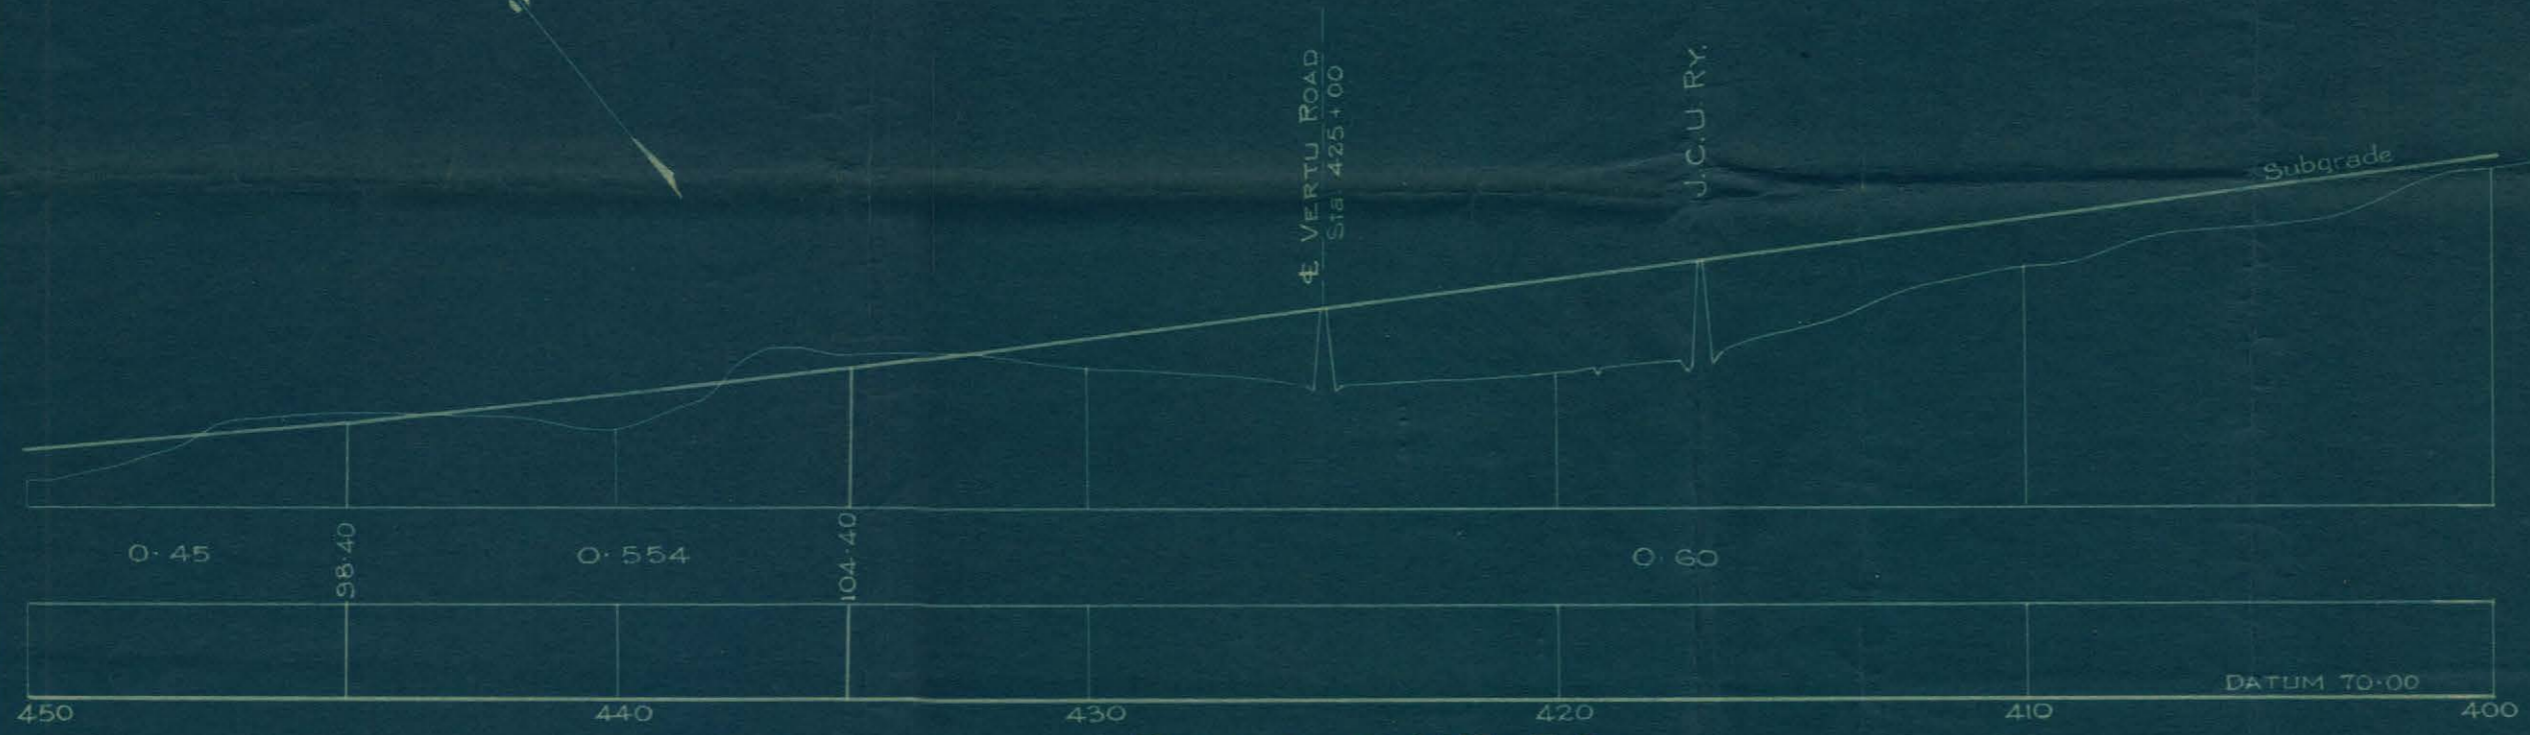

PROFILE OF M.T. & T. RY.
Scales: 1" = 400' Hor.
1" = 20' Ver.

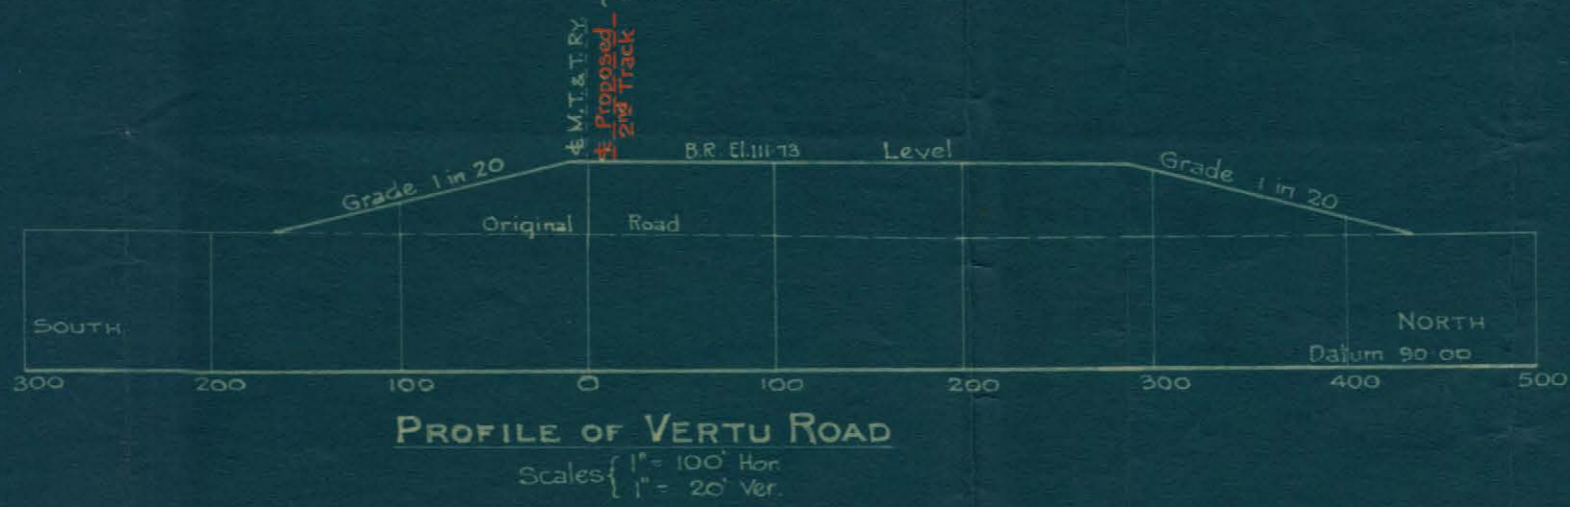

PROFILE OF VERTU ROAD
Scales: 1" = 100' Hor.
1" = 20' Ver.

[Signature]
General Manager

[Signature]
Chief Engineer

CANADIAN NATIONAL RAILWAYS
CENTRAL REGION
(MONTREAL TUNNEL AND TERMINAL RY.)
PARISH OF ST. LAURENT
COUNTY OF JACQUES CARTIER
PLAN AND PROFILE
SHOWING
PROPOSED CROSSING BY 2ND TRACK OF
VERTU ROAD
SCALES: AS SHOWN

Office of Chief Engineer
Toronto, April 21st 1925

File _____
Dwg No. C-1309