


ROOF PLAN

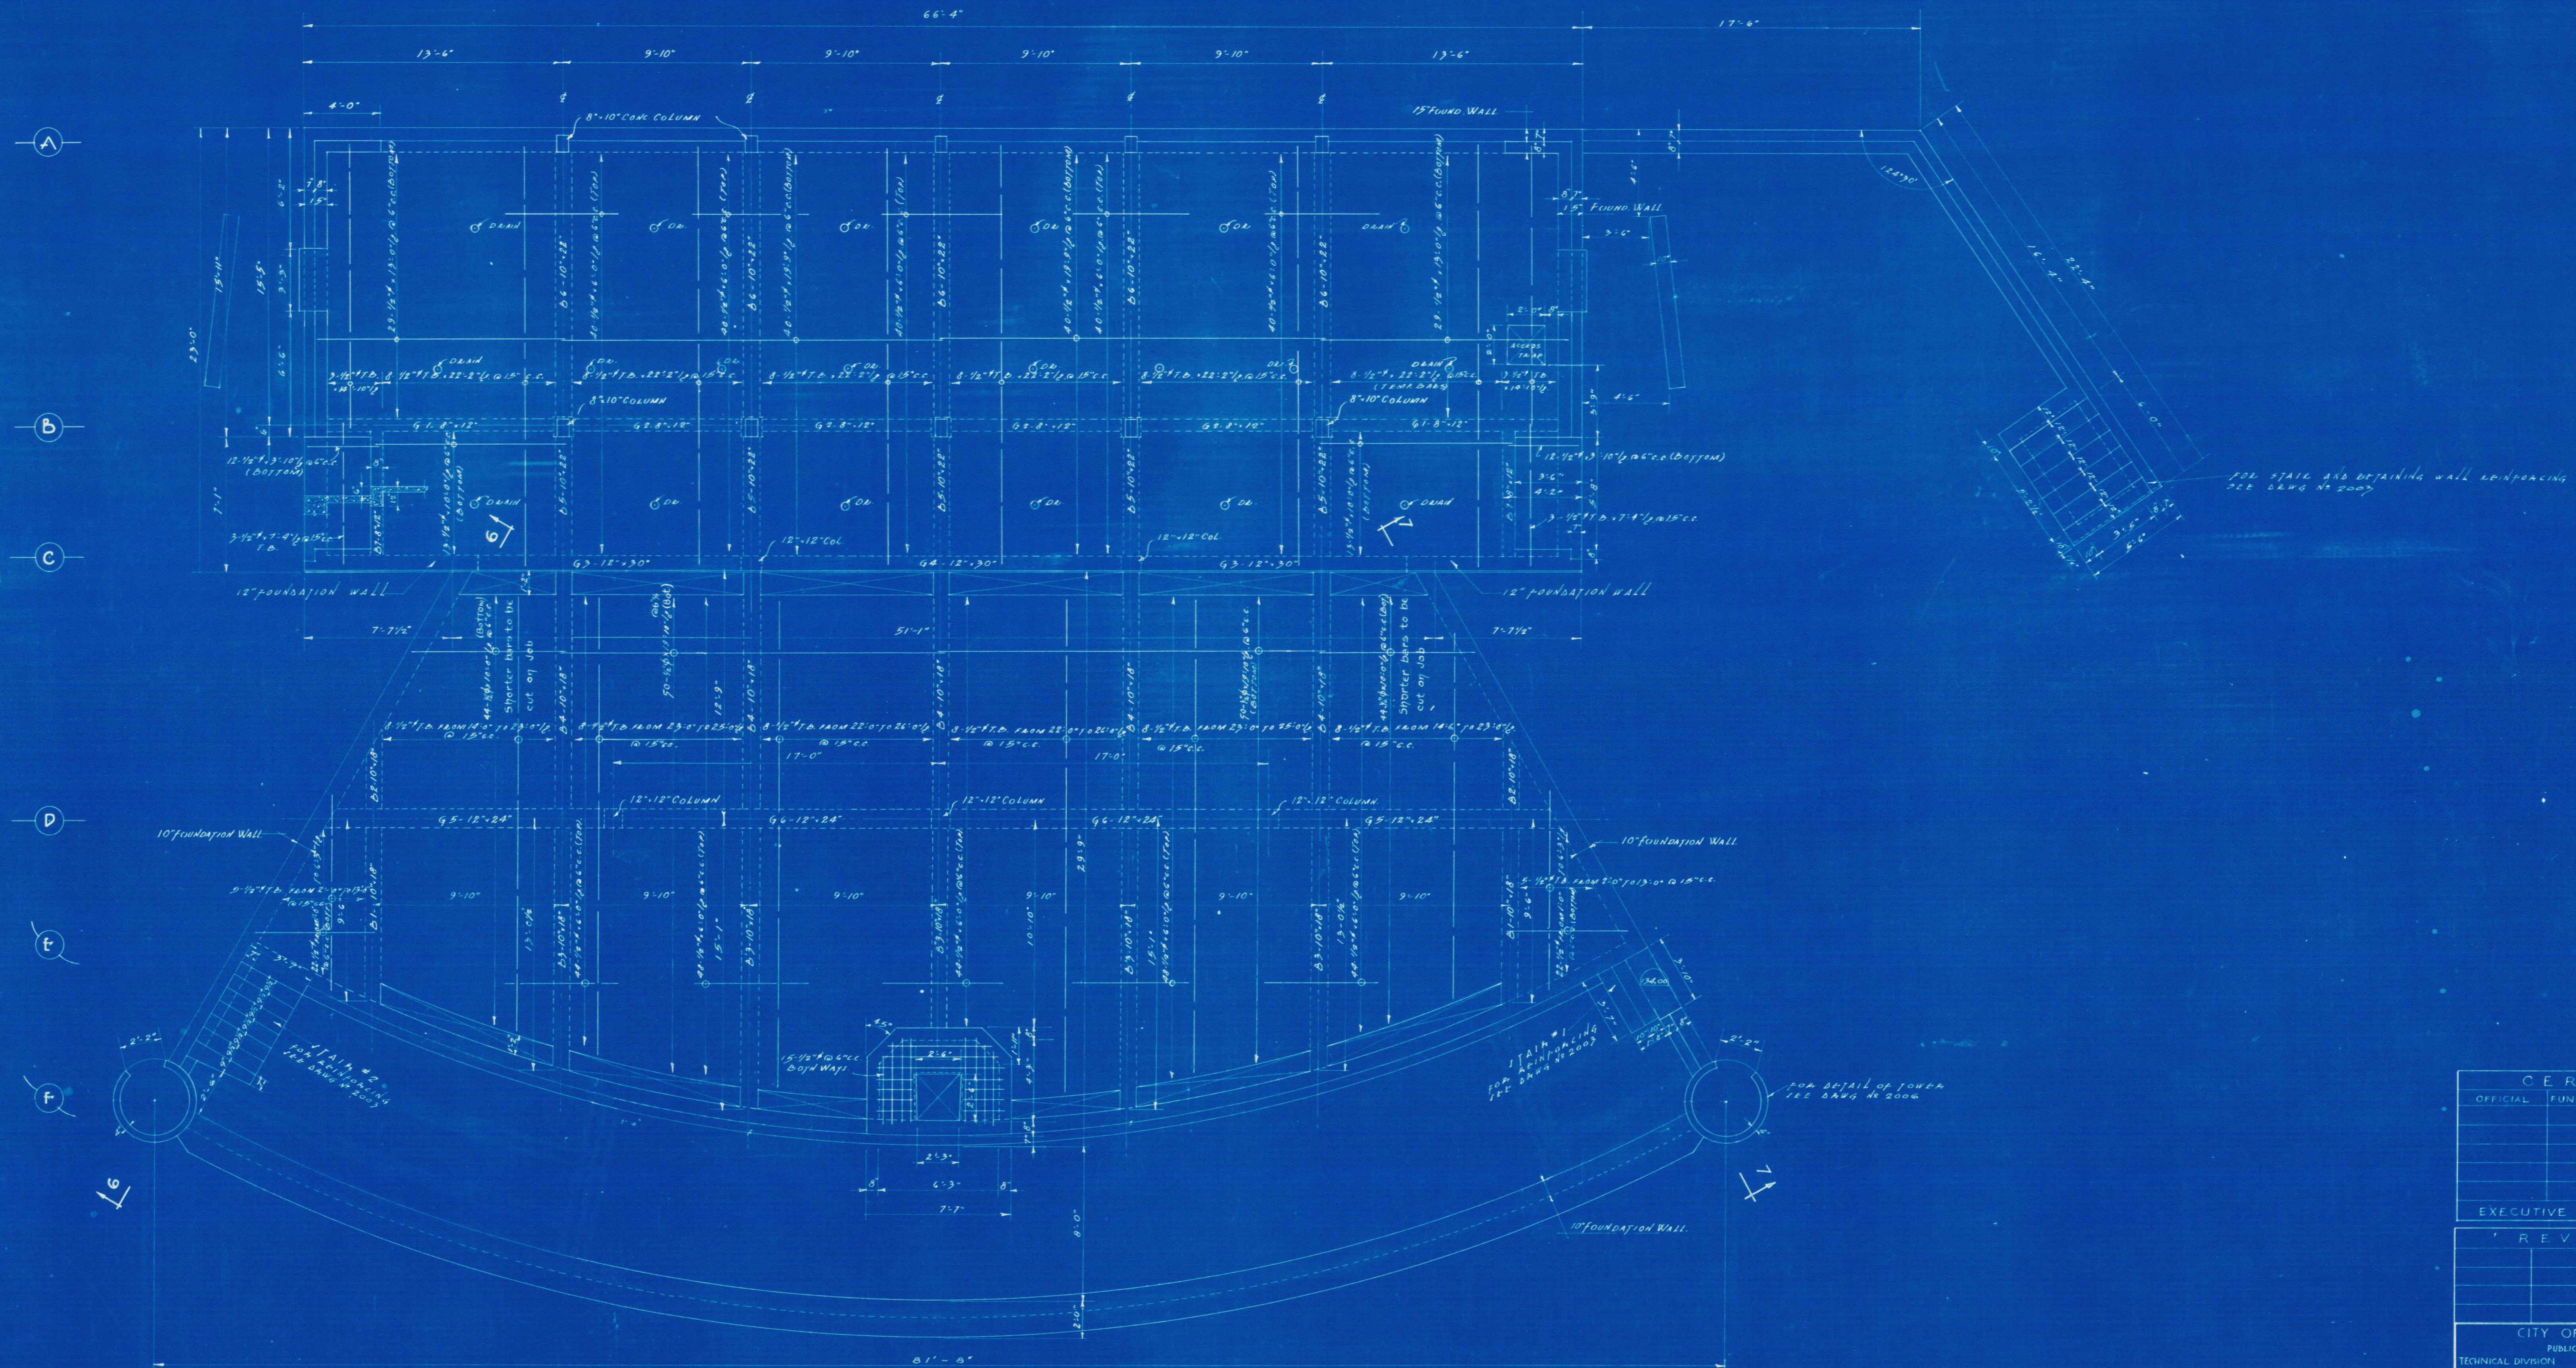

MAIN FLOOR

CERTIFIED			
OFFICIAL	FUNCTION	DEPARTMENT	DATE
EXECUTIVE COMMITTEE			
REVISIONS			
CITY OF MONTREAL PUBLIC WORKS DEPT. TECHNICAL DIVISION ARCHITECTS OFFICE			
OPEN-AIR THEATRE LAFONTAINE PARK MAIN FLOOR & ROOF PLAN			
CERTIFIED	[Signature]		
APPROVED	[Signature]		
DESIGNED	DRAWN	CHECKED	SCALE
DET. P. G.	DET. P. G.	DET. P. G.	1/4" = 1'-0"
NO. 107	MONTREAL		