




SECTION  
SCALE: 3"=1'-0"

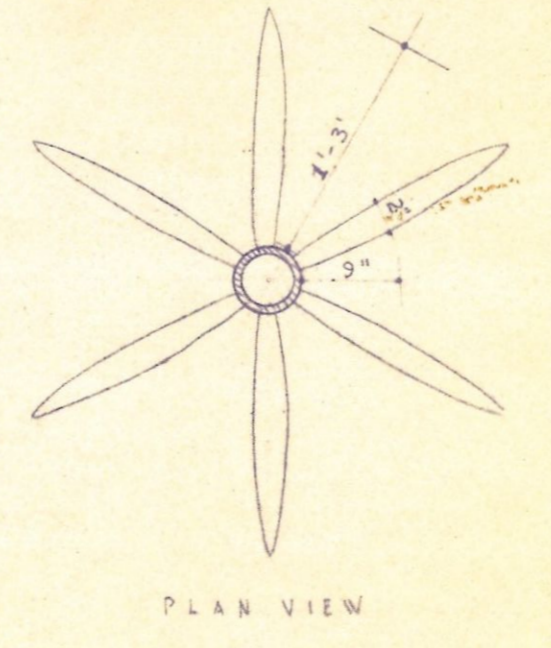

PLAN VIEW

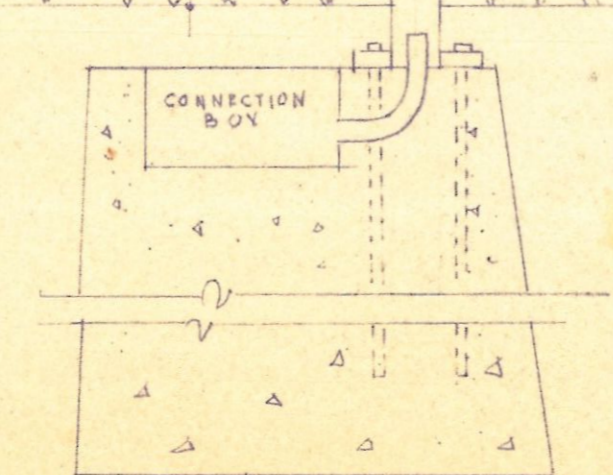

SECTION  
SCALE 1"=1'-0"

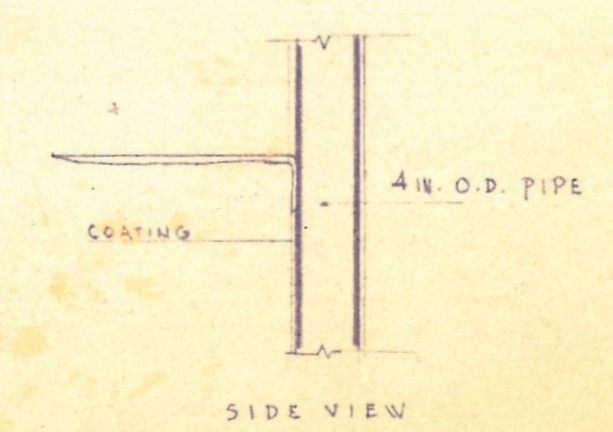

DETAIL of LEAVES  
SCALE: 1"=1'-0"

NOTE: THREE (3) MODELS TO BE BUILT,  
VARYING ONLY IN FLOWER COLOR.  
(COLOR SCHEMES PROVIDED)

CITY OF MONTREAL PUBLIC WORKS DEPARTMENT TECHNICAL DIVISION		
ORNAMENTAL SAFETY LIGHT "Flower" model Lafontaine Children's Zoo		
DESIGNED BY	Lorne Koskovec	
CHECKED BY		
DATE		
APPROVED BY		
DATE		
PROJECT NO.	March-25-1957	SHEET NO.
DRAWING NO.	AS SHOWN	SHEET
OF		