


No 44. Q


Plan &c for raising the Ordnance Office now Building
at Montreal so as to meet the purposes both of the
Storekeeper Engineers & Barrack Masters Department.

226

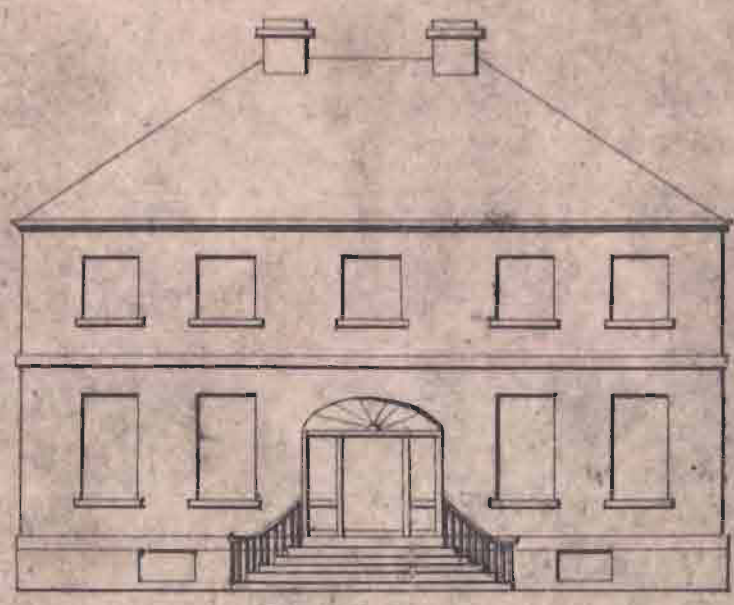


Elevation


1 2 3 & 4 For Ordnance Storekeeper
5 & 6 - For Barrack Master,
7 & 8 & 9 For Royal Engineers,

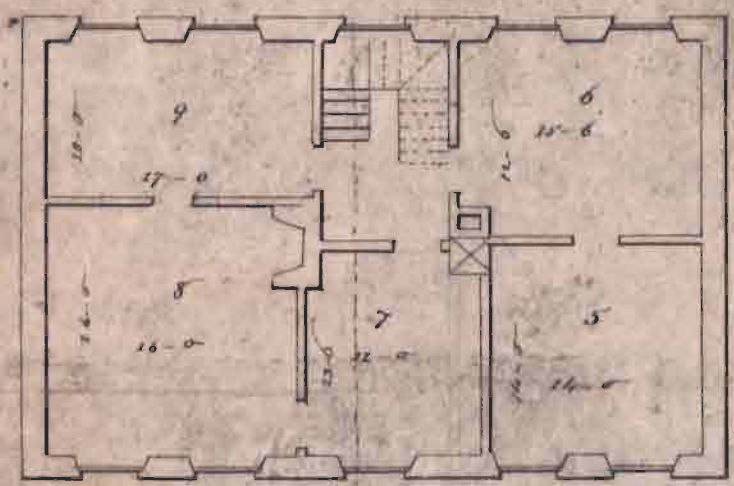

Third Floor

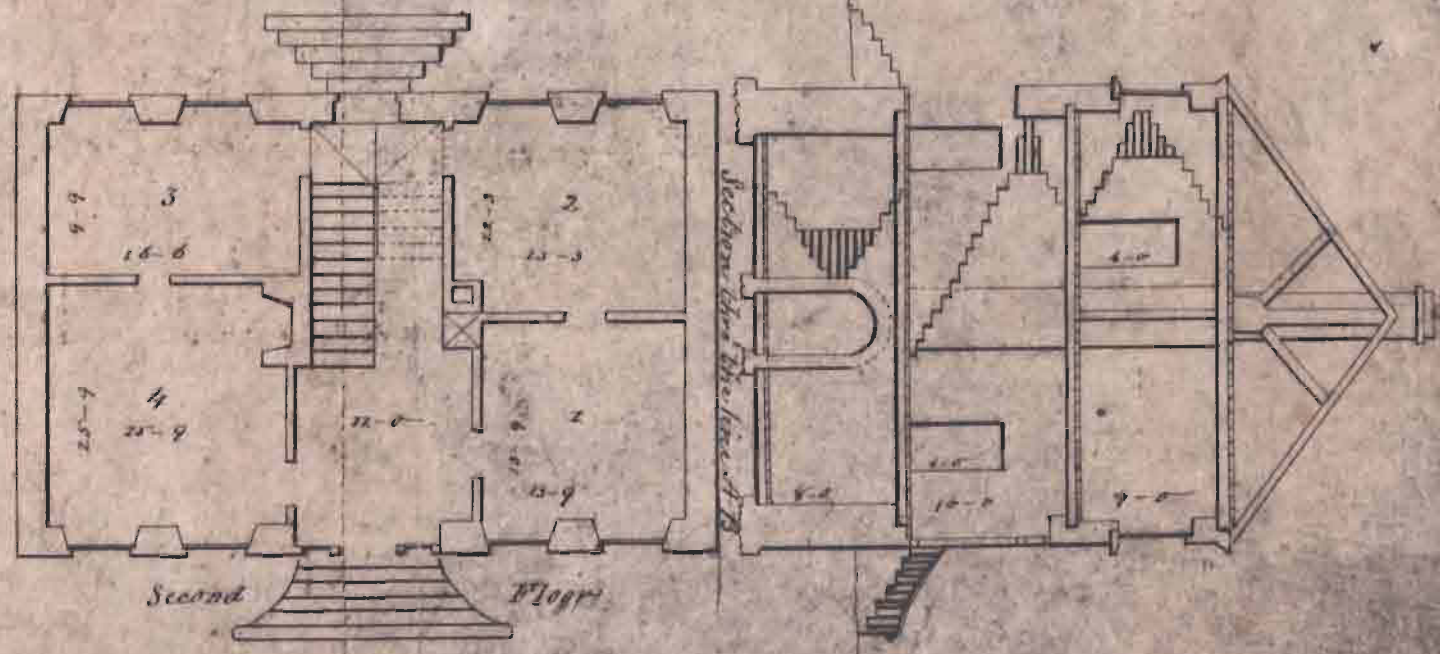

Second Floor

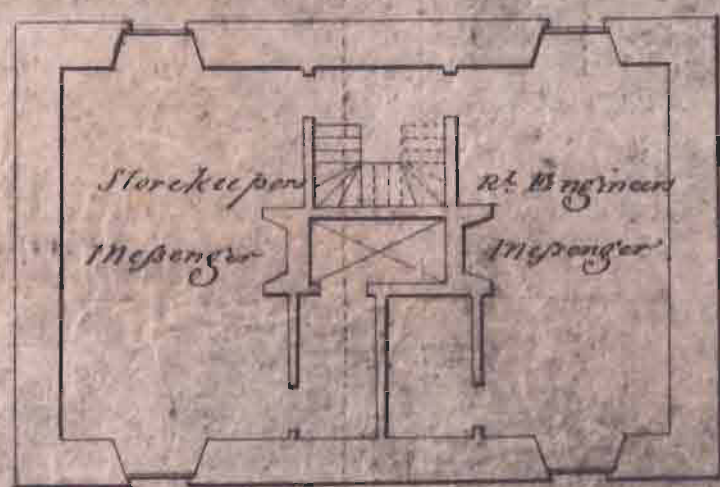

First or under Ground Floor

Scale 10 Feet to one Inch

D-3
P2-55

Alfred
Camp
Garrison
1st Regt
1857