



S I D E
SCALE: 3/8" = 1'-0"

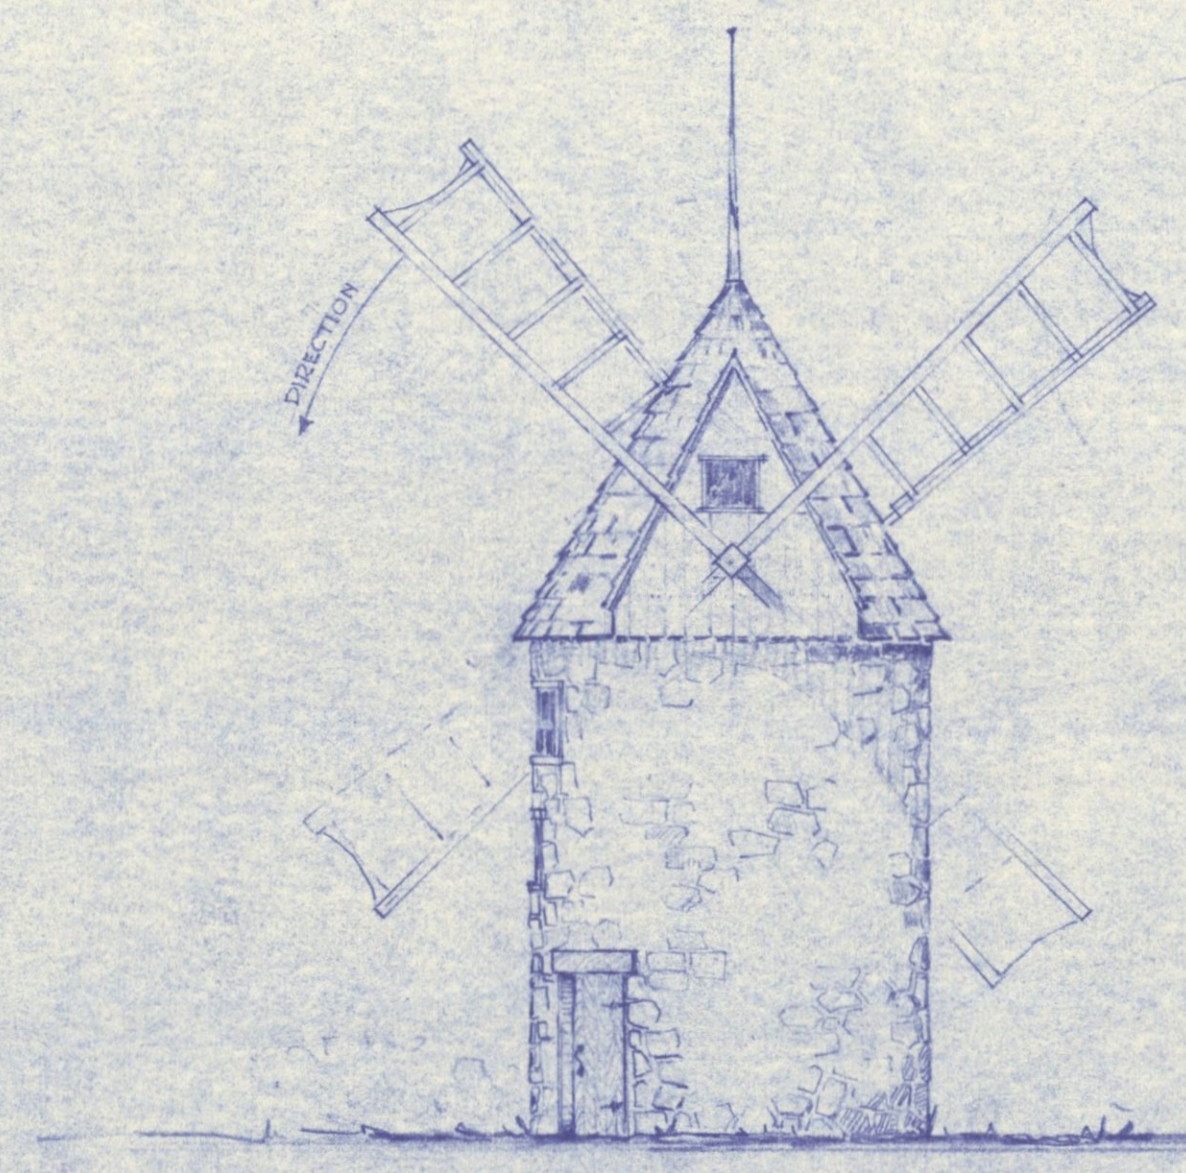

F R O N T
SCALE: 3/8" = 1'-0"

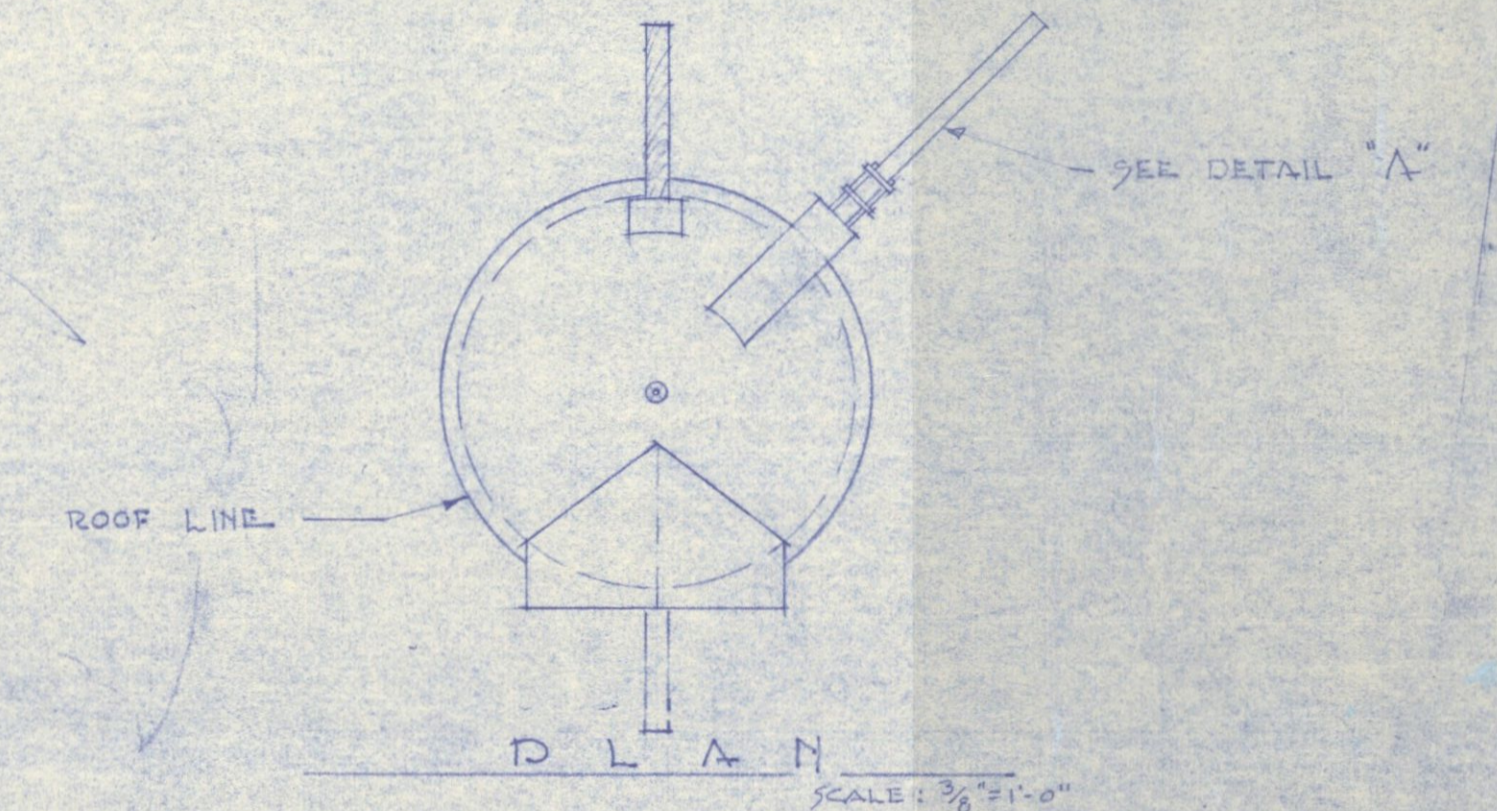

BUILDING STUDIES
FRENCH WINDMILL

McFadzean & Everly, Ltd.
LANDSCAPE ARCHITECTS - LAND PLANNERS
6555 COTE DES NEIGES RD. - MONTREAL P.Q. CANADA