



Draw 4

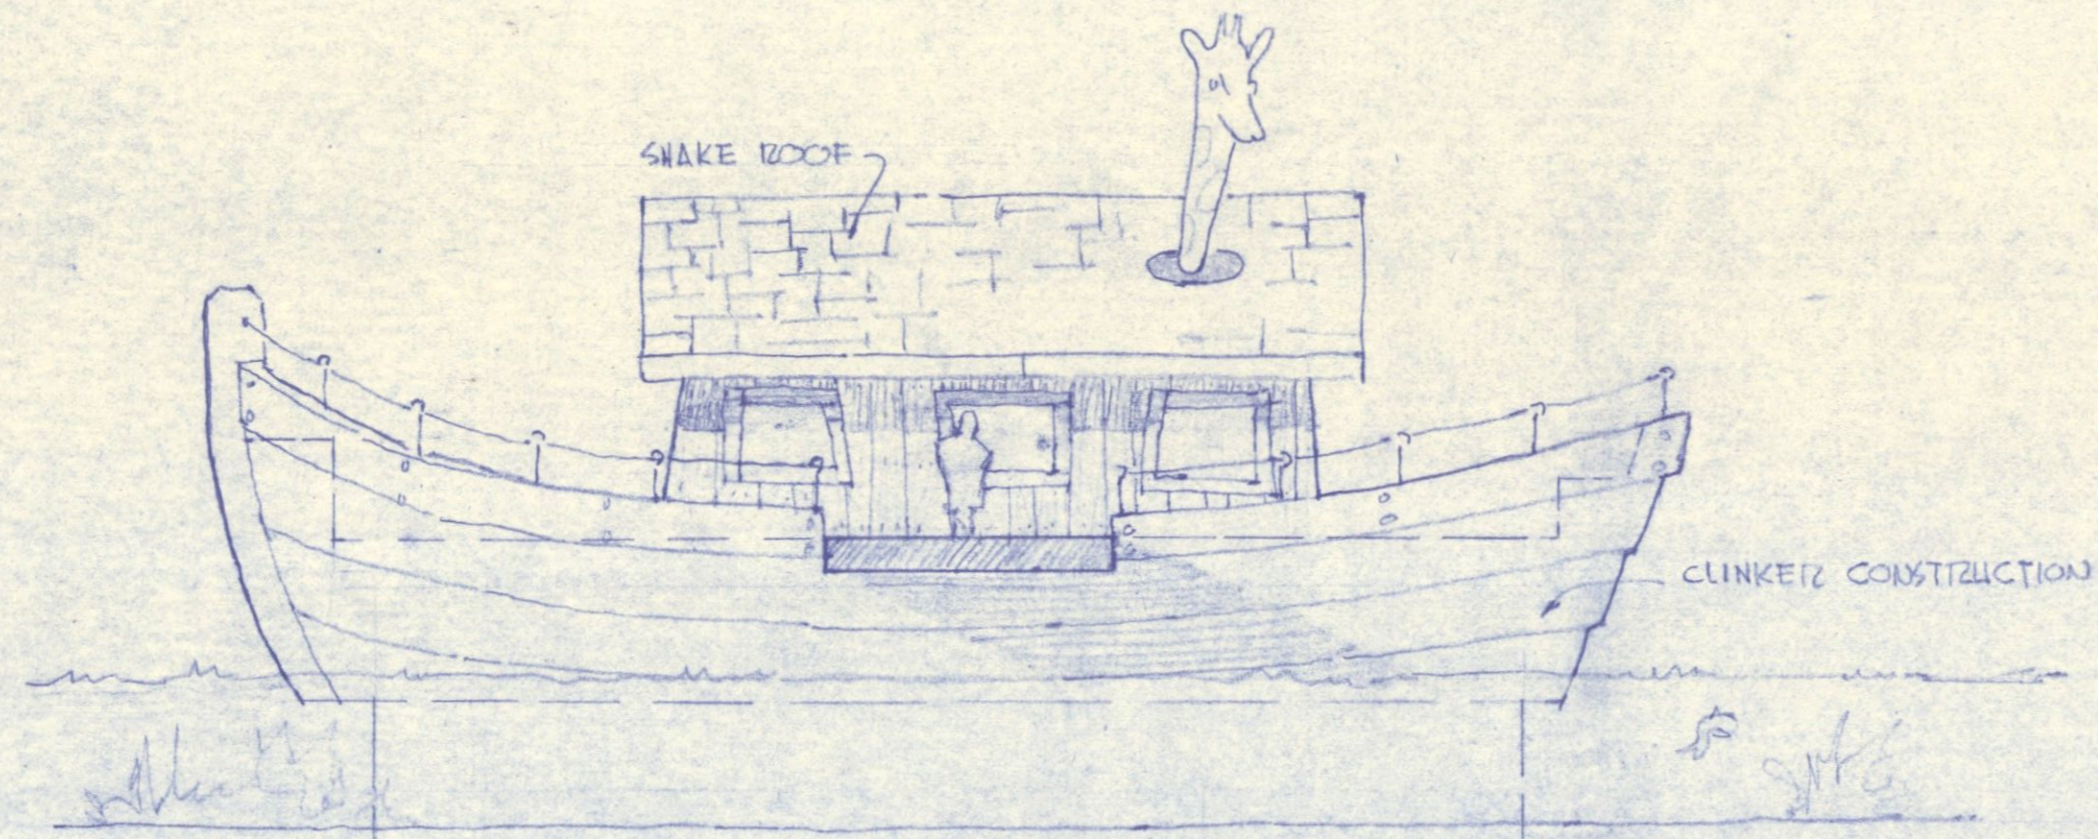


SIDE ELEVATION

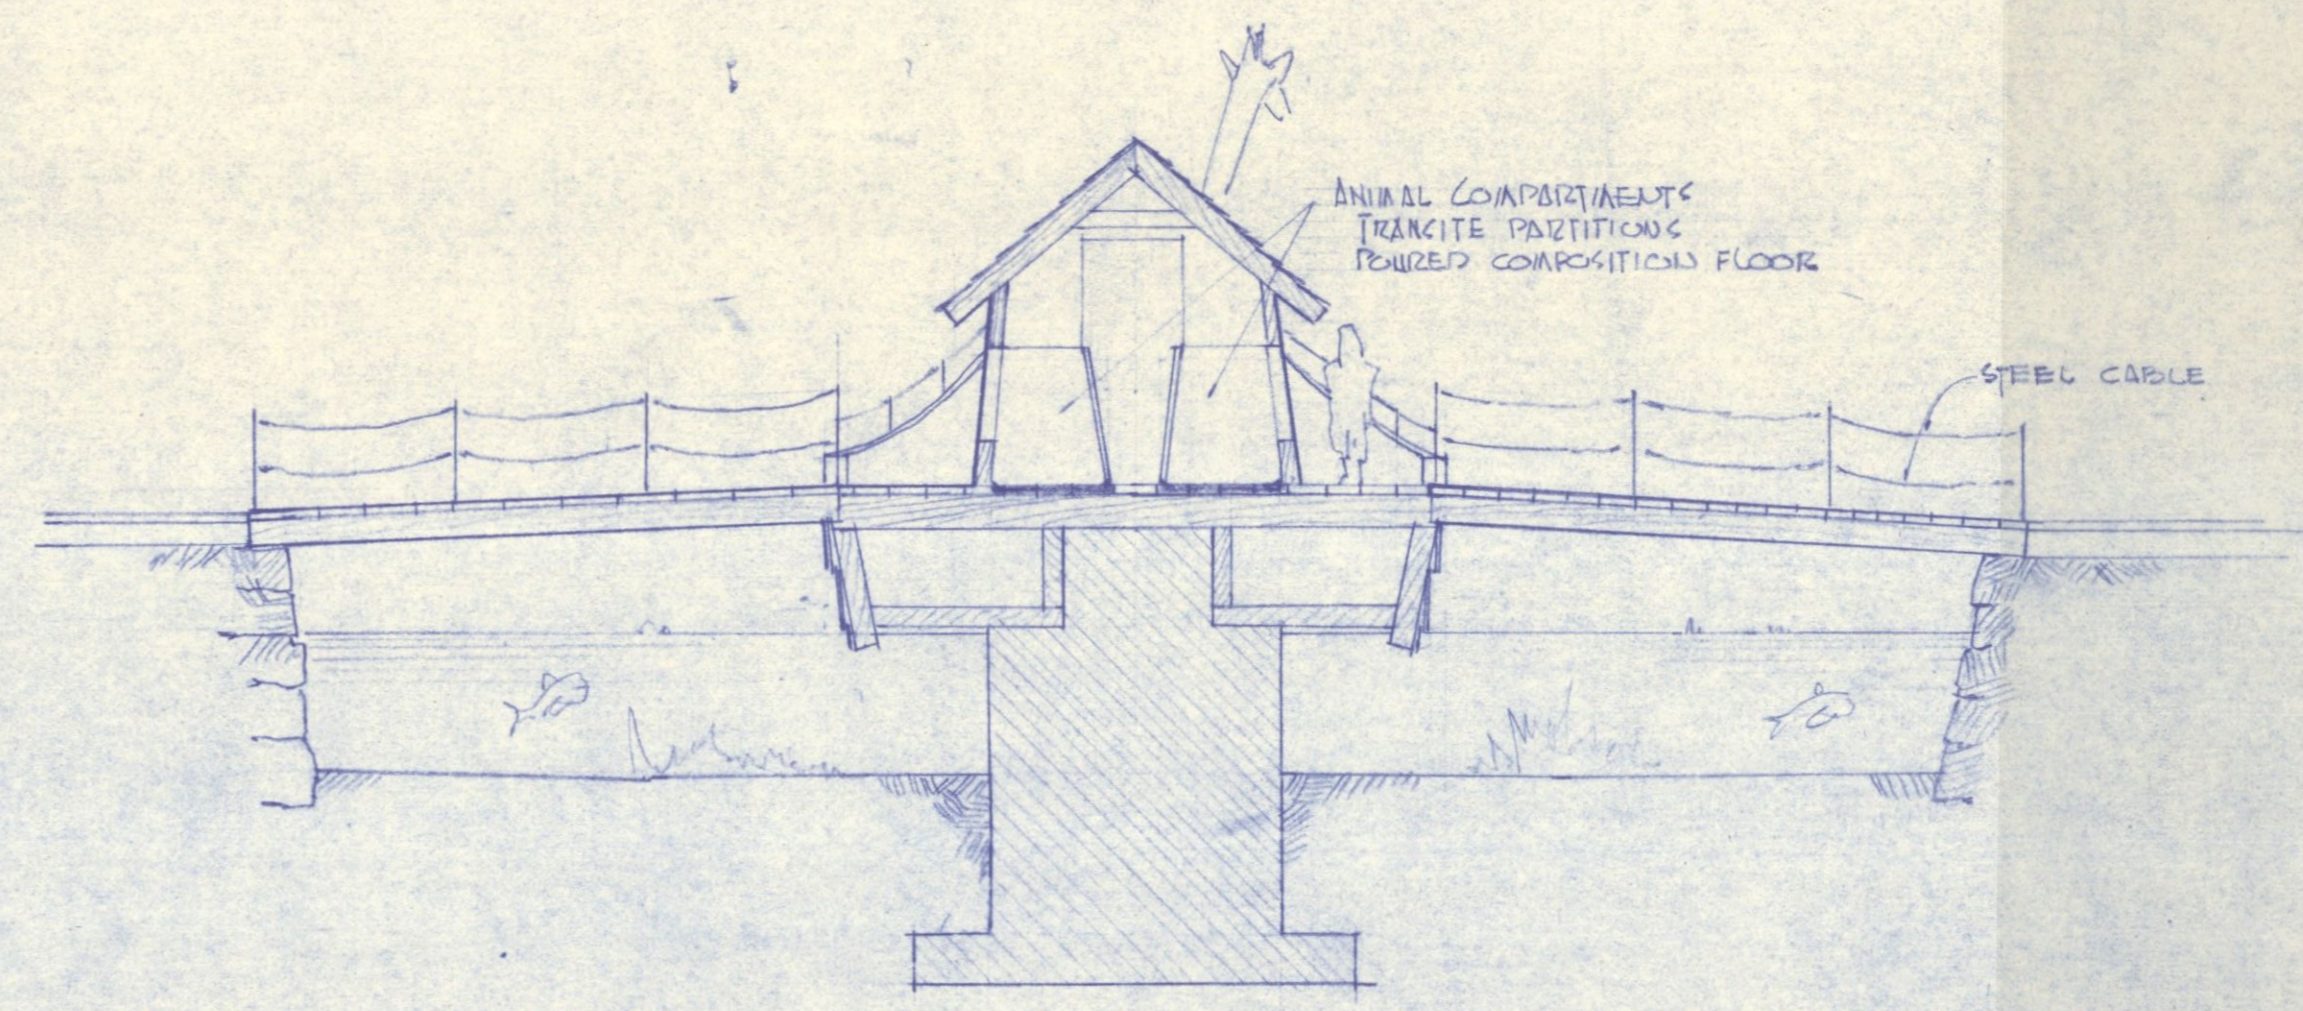

SECTION - A-A

SCALE 1/4" = 1'-0"

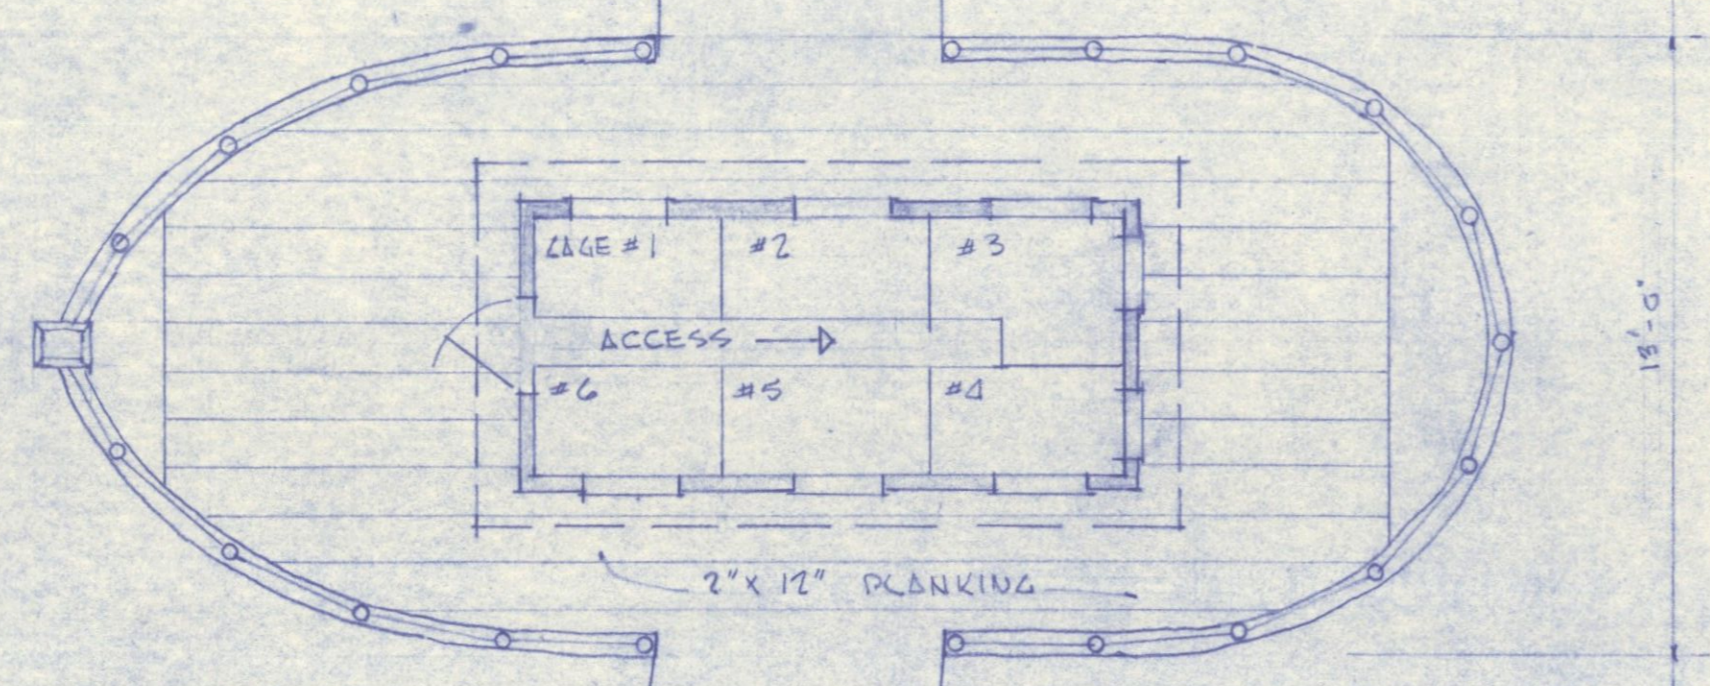

PLAN

BUILDING STUDIES
NOAH'S ARK

McFadzean & Everly, Ltd.
 LANDSCAPE ARCHITECTS • LAND PLANNERS
 6555 COTE DES NEIGES RD. • MONTREAL P.Q. CANADA

1/27/50

2/27/50

15/12/50