



NOTE: FENCING QUANTITIES AND DIMENSIONS SHOWN HERE ARE FOR ESTIMATING ONLY. CITY WILL RE-MEASURE AREAS TO BE PLACED ON FINAL PLAN.

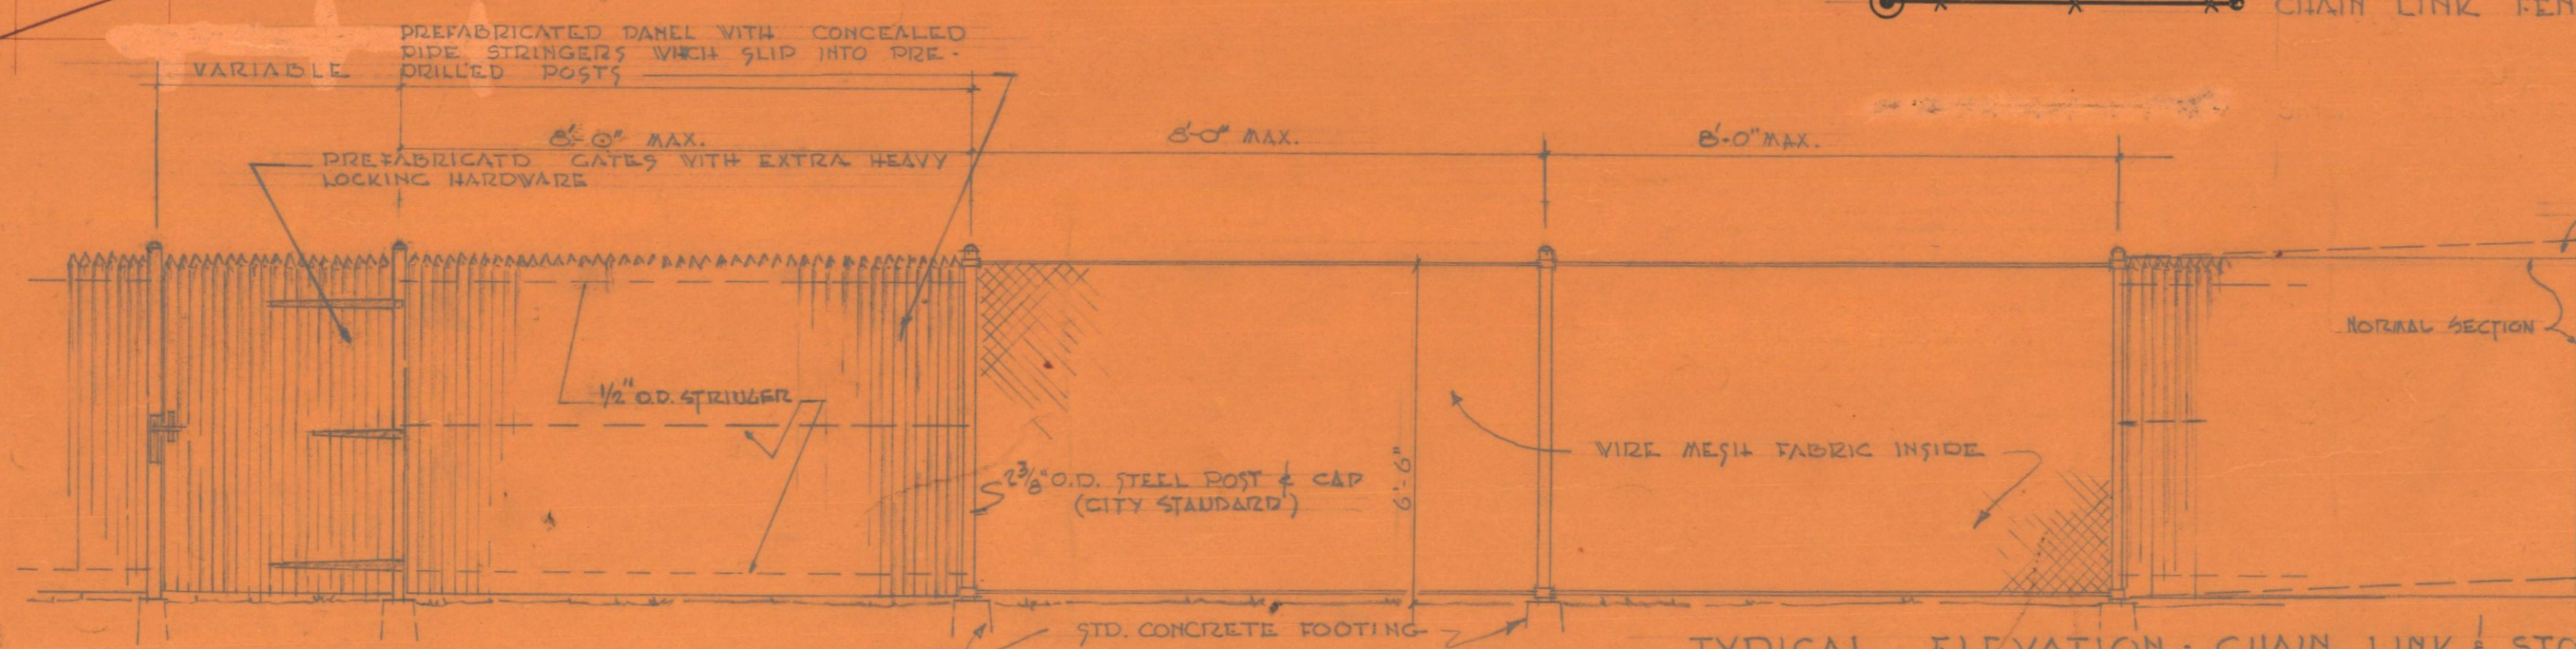

TYPICAL ELEVATION - CHAIN LINK & STOCKADE TYPE FENCING
SCALE 3/8" = 1'-0"

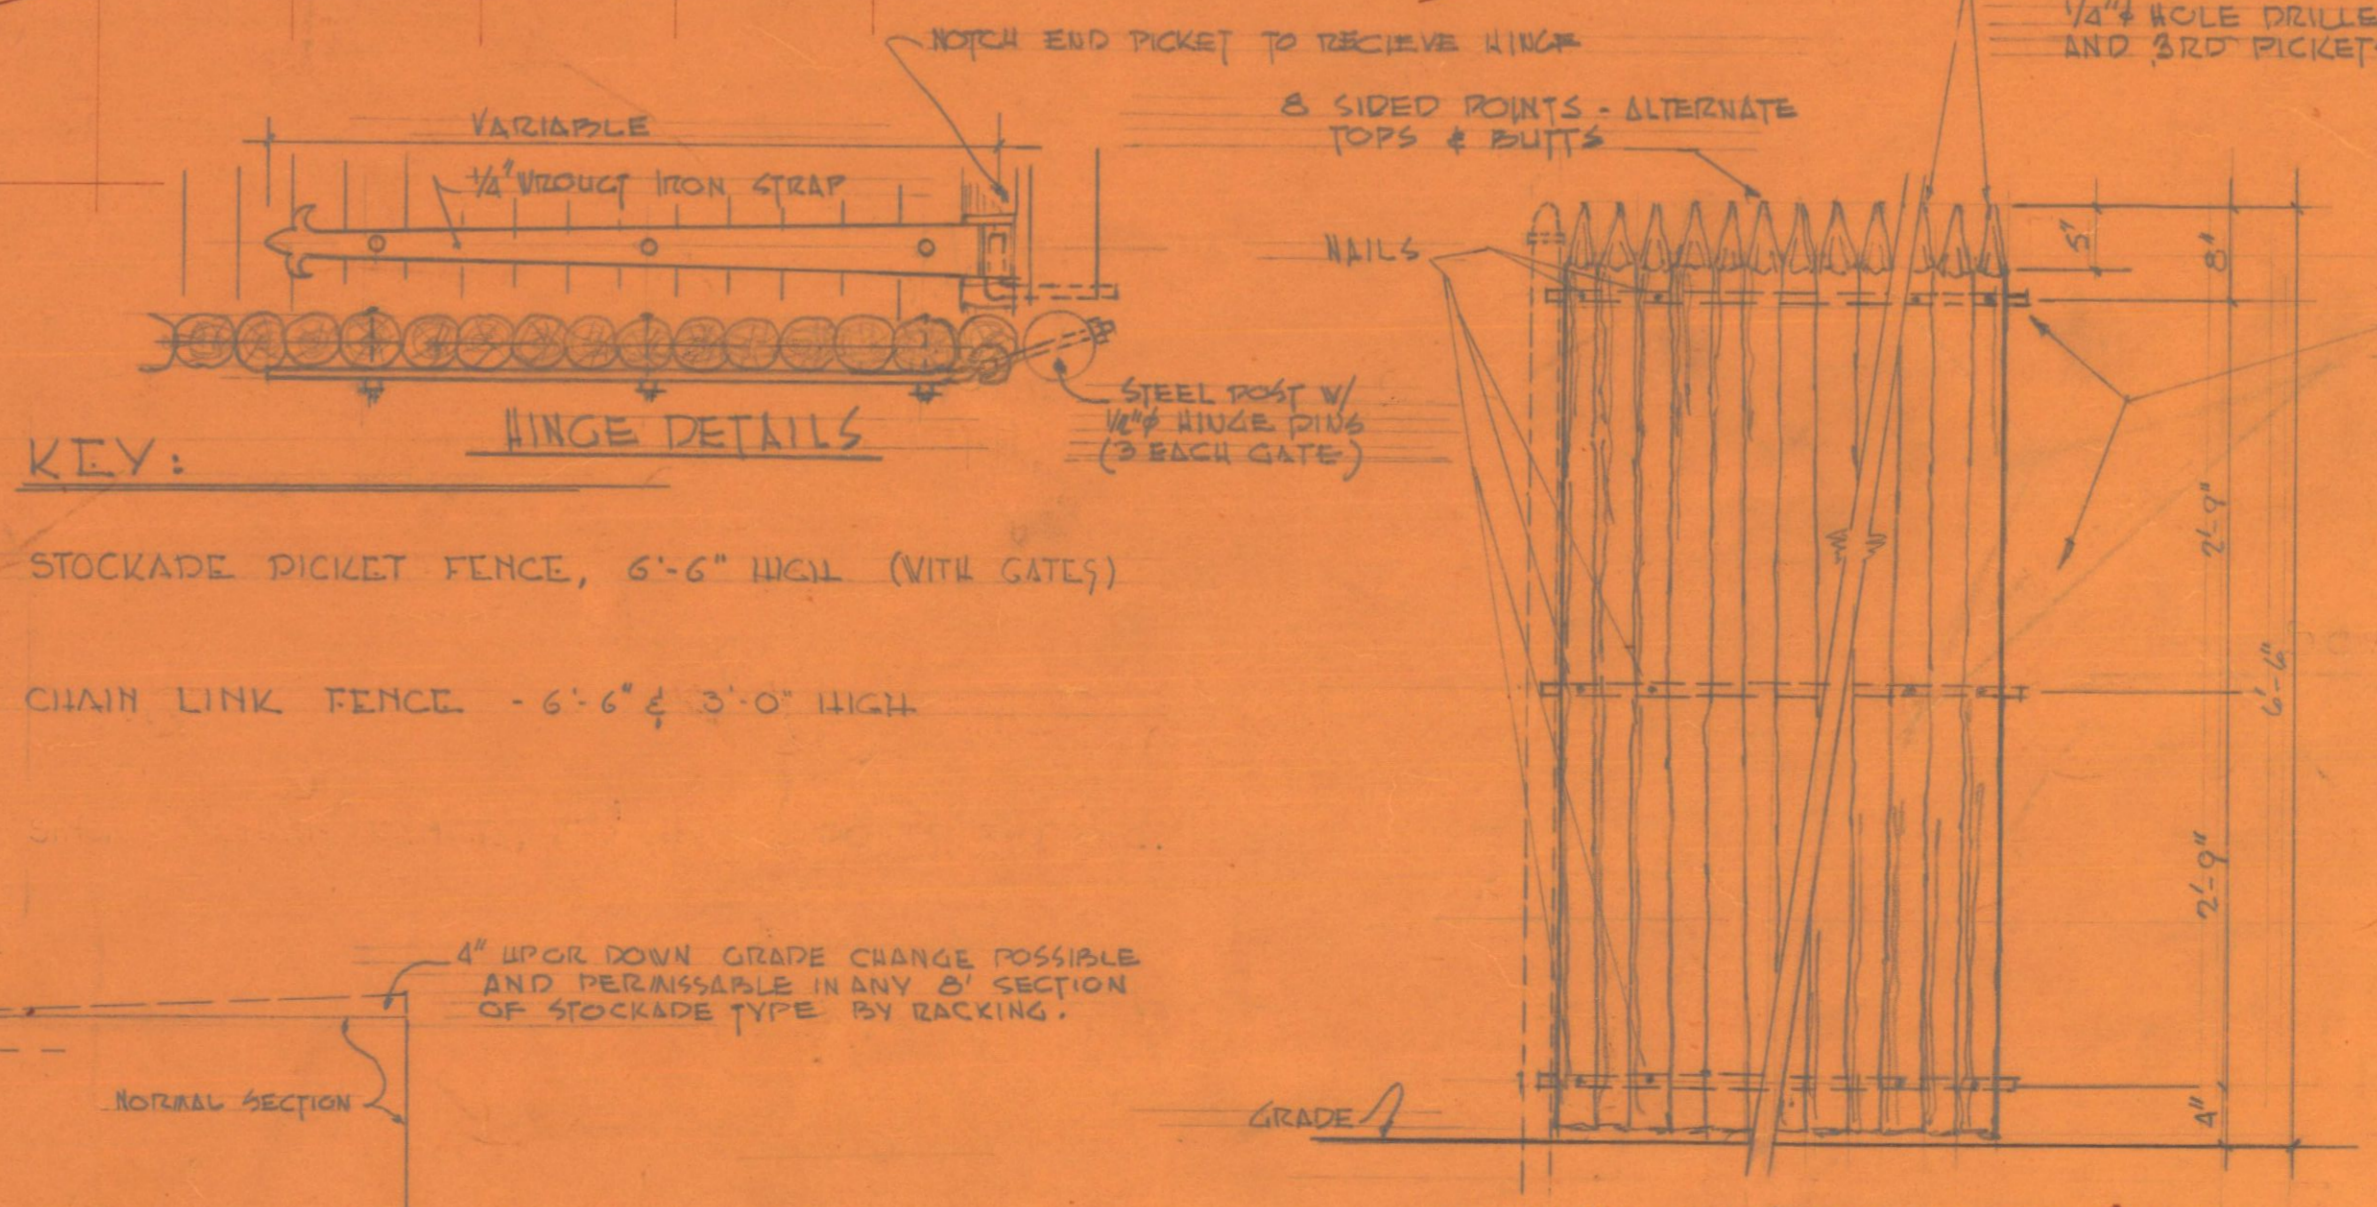

NOTE: FASTEN PICKETS TO RAILS BY DRIVING #10 GALVANIZED NAILS THROUGH PICKET AND 1/4\"/>

ALLOW 1/4\"/>

CUT ENDS FLUSH ON GATES

FENCING PLAN
CHILDREN'S ZOO
LAFONTAINE PARK
MONTREAL CANADA

SCALE 1/8" = 1'-0" SHEET NO. 9
DRAWN BY: DATE: 5/1/56 REVISIONS: 2/2/57 OF 10 SHEETS
McFadden & Everly, Ltd.
MONTREAL, CANADA