



Notre - Dame Street

**PLAN**  
exhibiting the Property  
of the Heirs B. Proulx and the space of the Beach and River required for the  
contemplated additions  
to the  
New Market  
in the City of Montreal

by order of the Mayor & Common Council

(Signed) J. Hughes  
Civil Engineer.

Montreal, December, 1834.

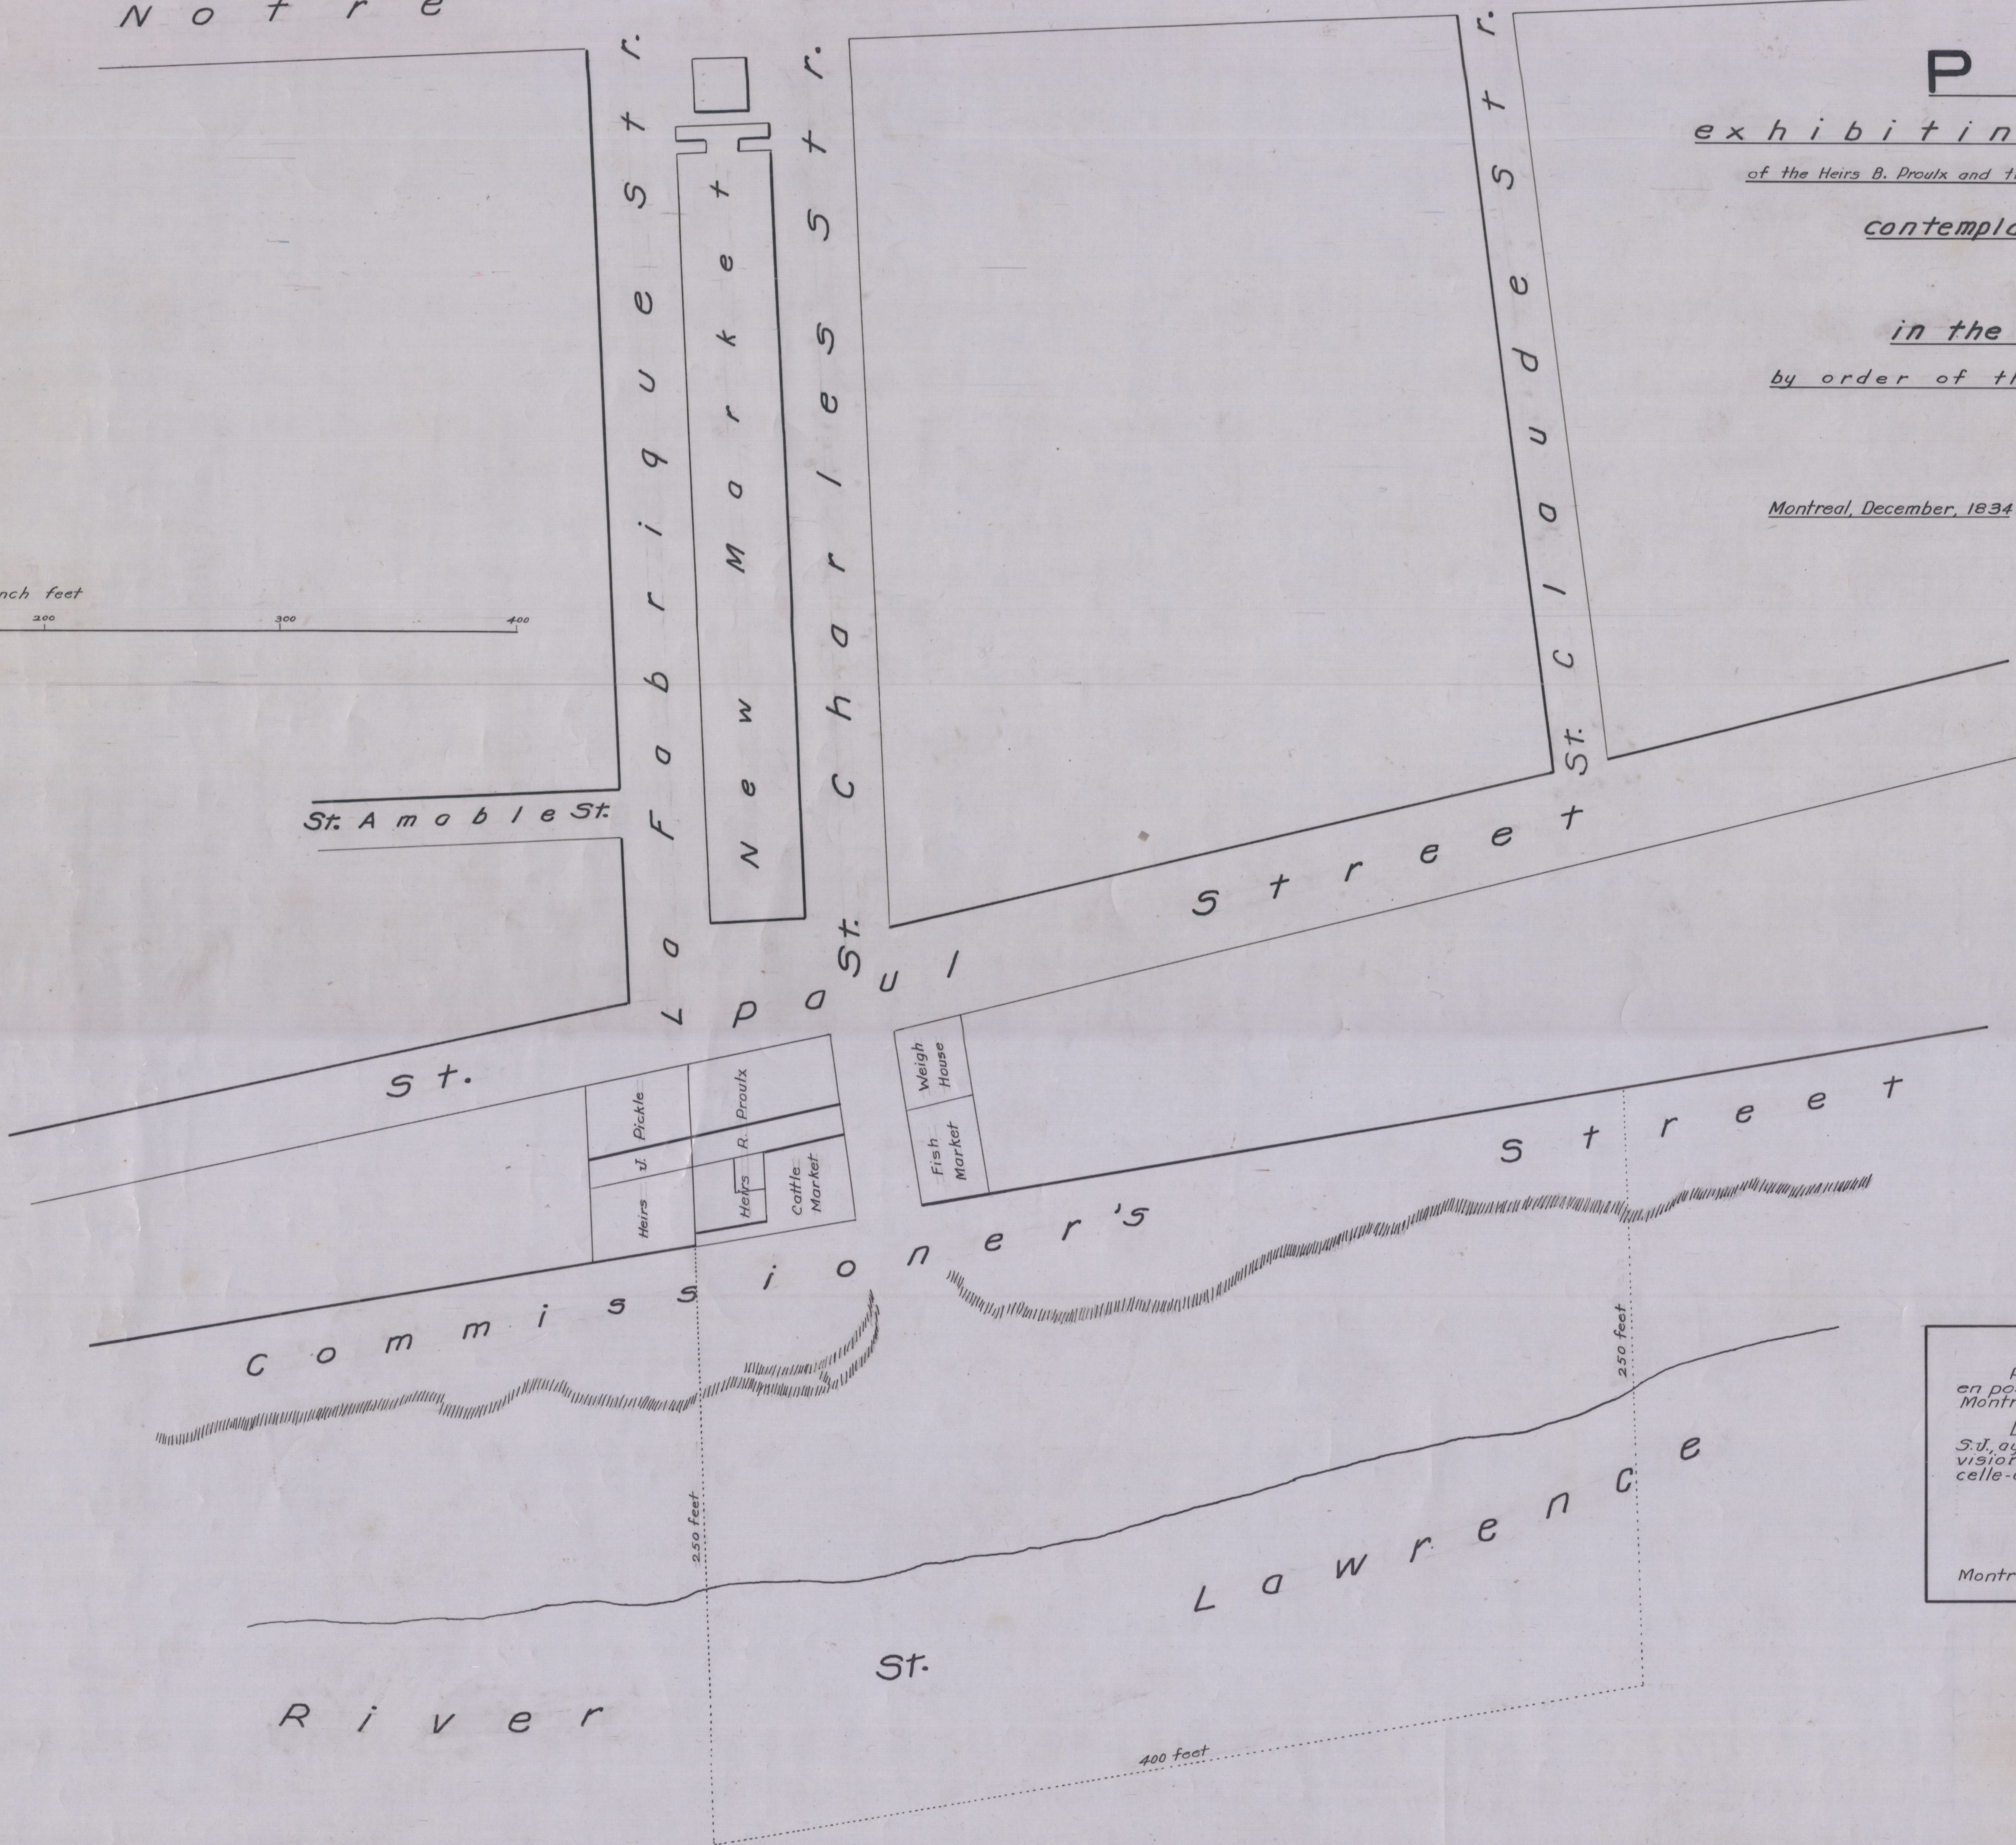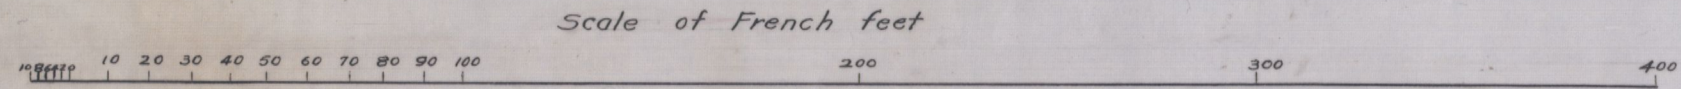

Reproduction sur toile du plan original qui est en possession du Collège Ste-Marie, rue Bleury, à Montréal.  
L'Archiviste du Collège, le R.P. Paul Desjardins, S.J., ayant bien voulu prêter ce plan original à la division des Archives municipales de Montréal, celle-ci a tiré de ce plan la présente reproduction.  
Alexandre Archambault  
Archiviste municipal  
Montréal, le 27 janvier 1949.

8A  
Archives  
Plans  
parcellaires

Archives de la Ville de Montréal  
Reproduction par Paul Gauthier

1834-8 (452)

1834-8 (452)