



Deposited and signed on parchment
 Montreal 31st May 1862
 Donald McDonald,
Donald McDonald
Robt. Plibbin
Chas. MacKay
City Clerk
Wm. H. B. Smith
Mayor
Wm. H. B. Smith

DETAIL DRAWING
B.


WASTE WEIR FOR RIVER ST-PIERRE
 Scale 1/4 inch to the foot.

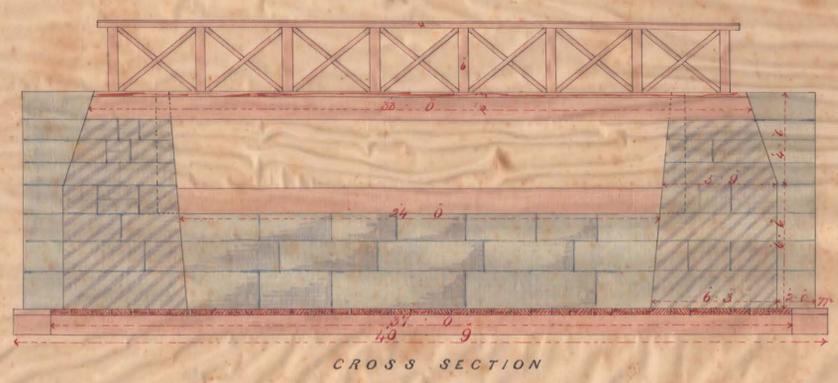

CROSS SECTION

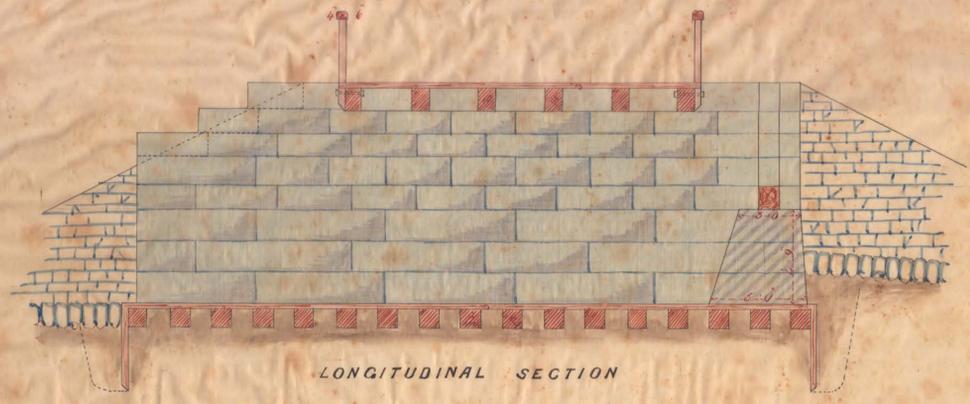


LONGITUDINAL SECTION

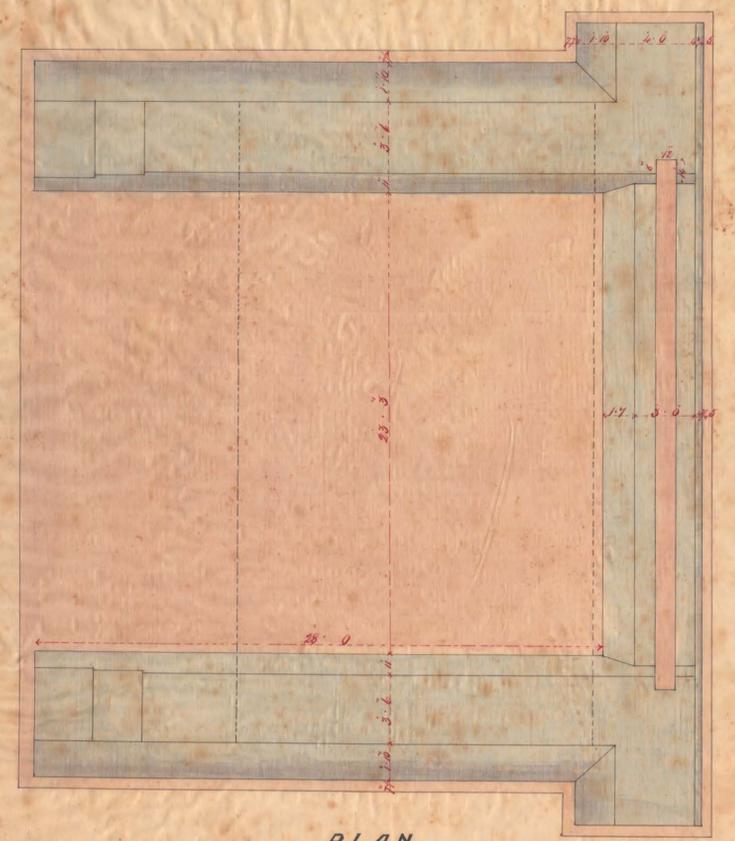


PLAN


BRIDGE AT LOWER LACHINE ROAD
 Scale 1/4 inch to the foot.

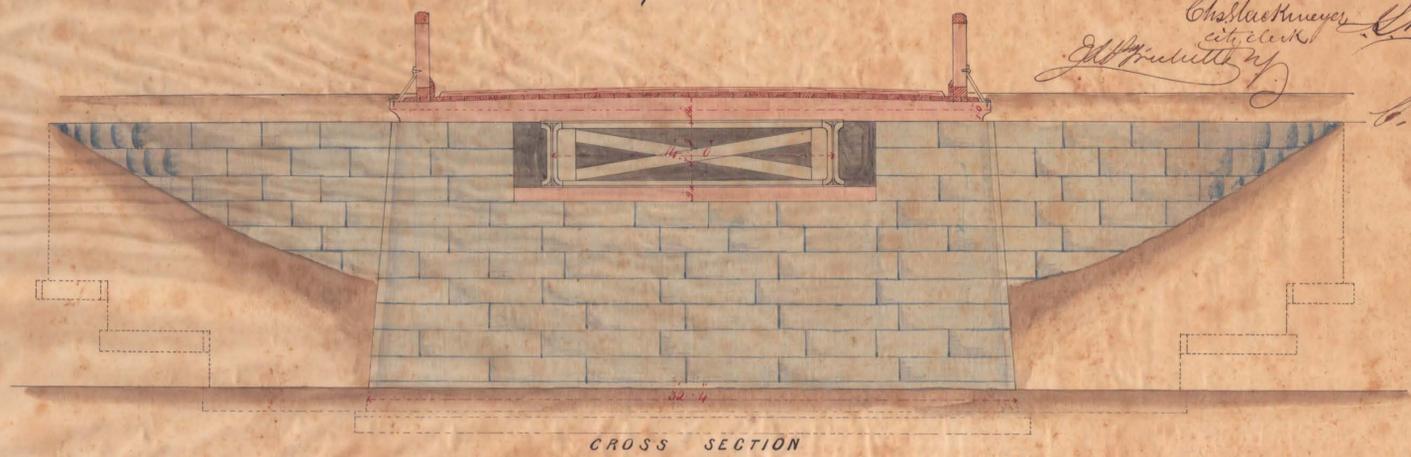

CROSS SECTION

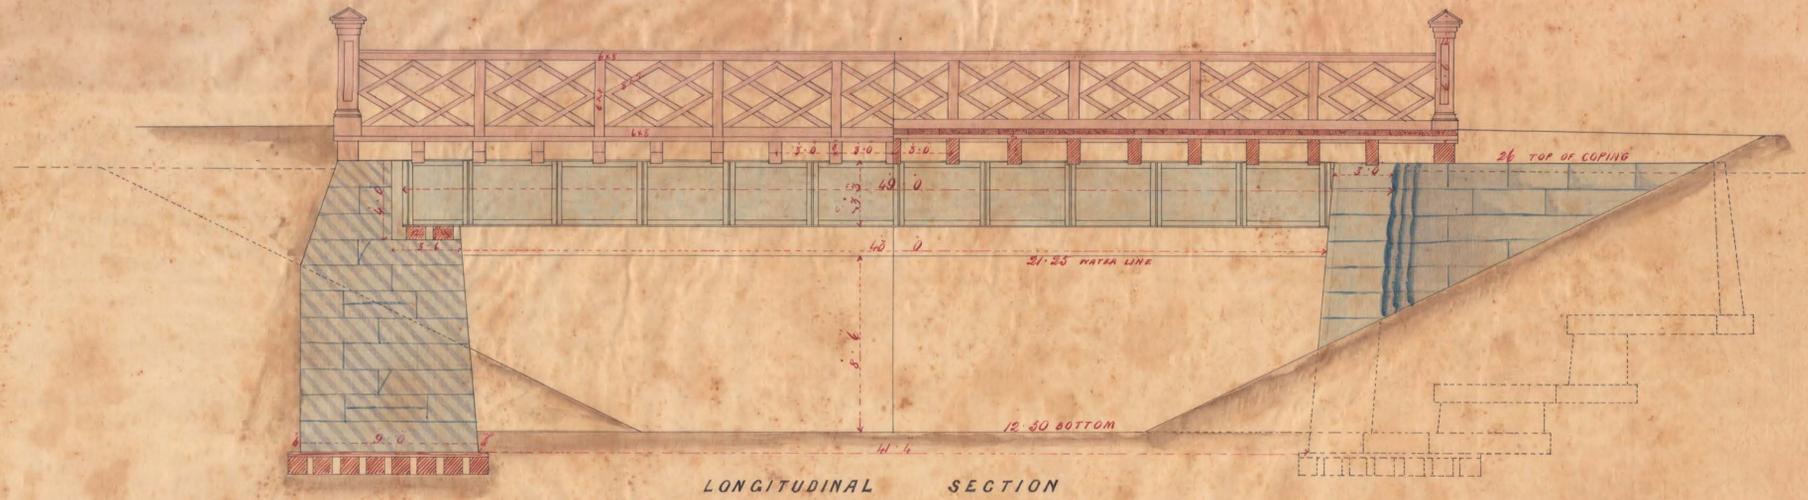

LONGITUDINAL SECTION

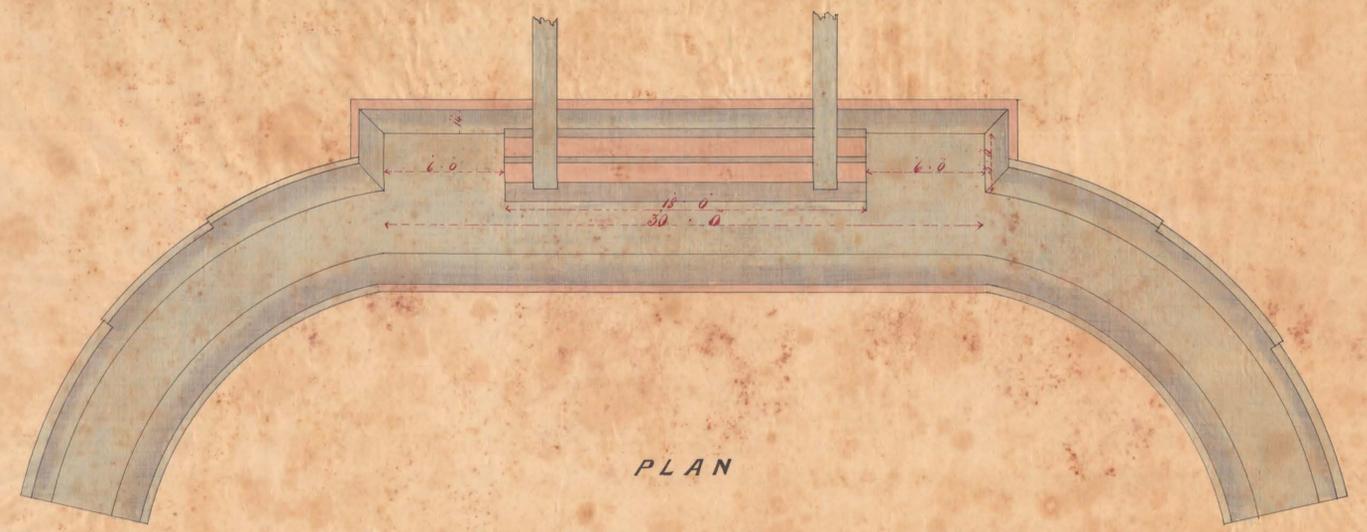

PLAN

Montreal May 15th 1862
 Louis Lesage
 Supt. of W. W.

DETAIL DRAWING C.


Deposited and signed in duplicate
Montreal (31st May 1862)
Donald McDonald

Charles Krieger
city clerk
A. Allou
Pub. Printer


OVERFALL DAM AT THE RIVER ST. LAWRENCE FOR THE PROPOSED TAIL RACE OF THE MONTREAL WATER WORKS

Scale Four Feet to one Inch.


SECTION THROUGH DAM.

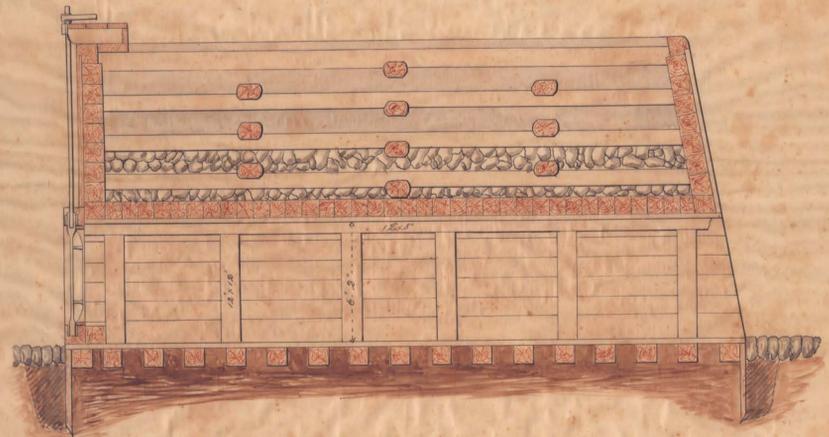

FRONT ELEVATION.

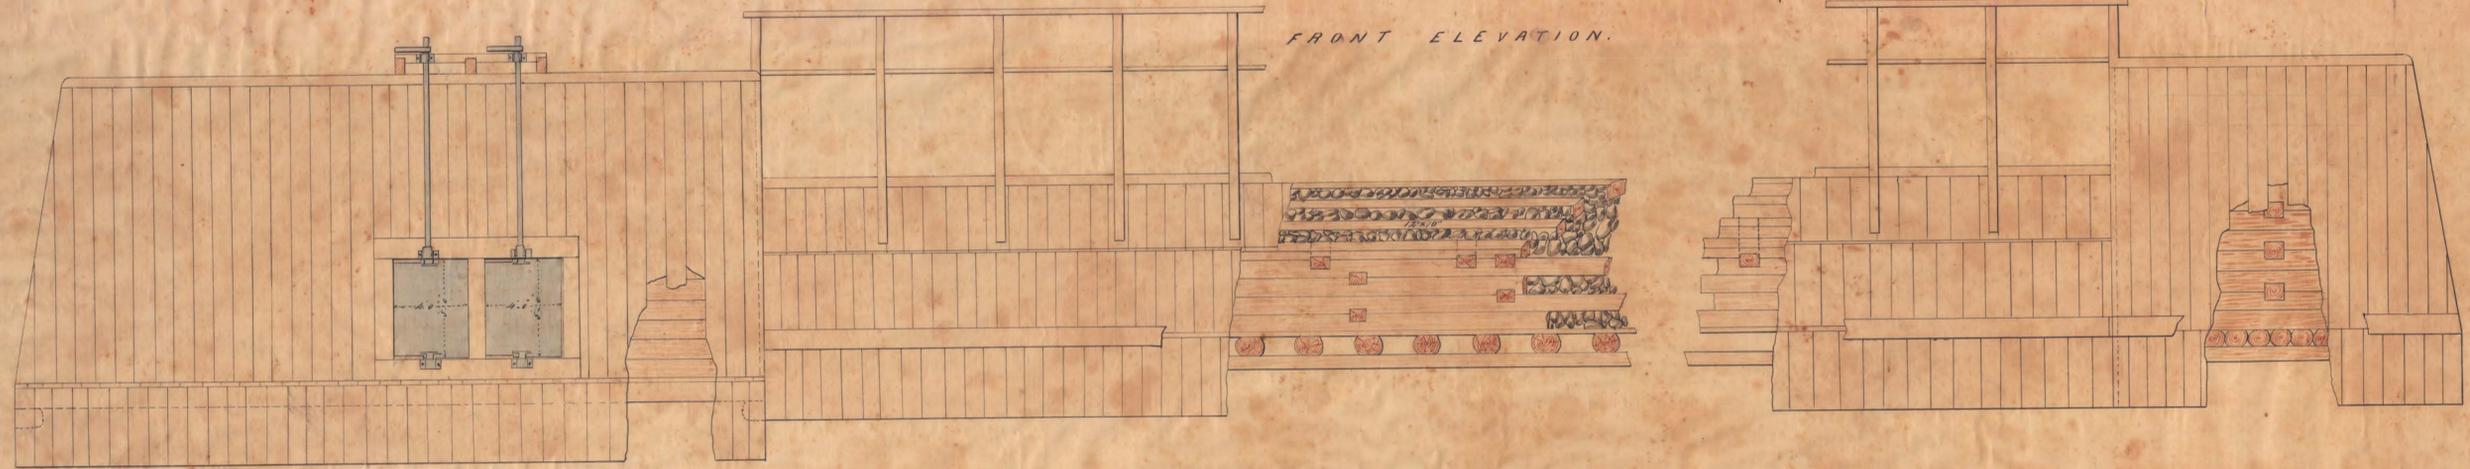

PLAN.

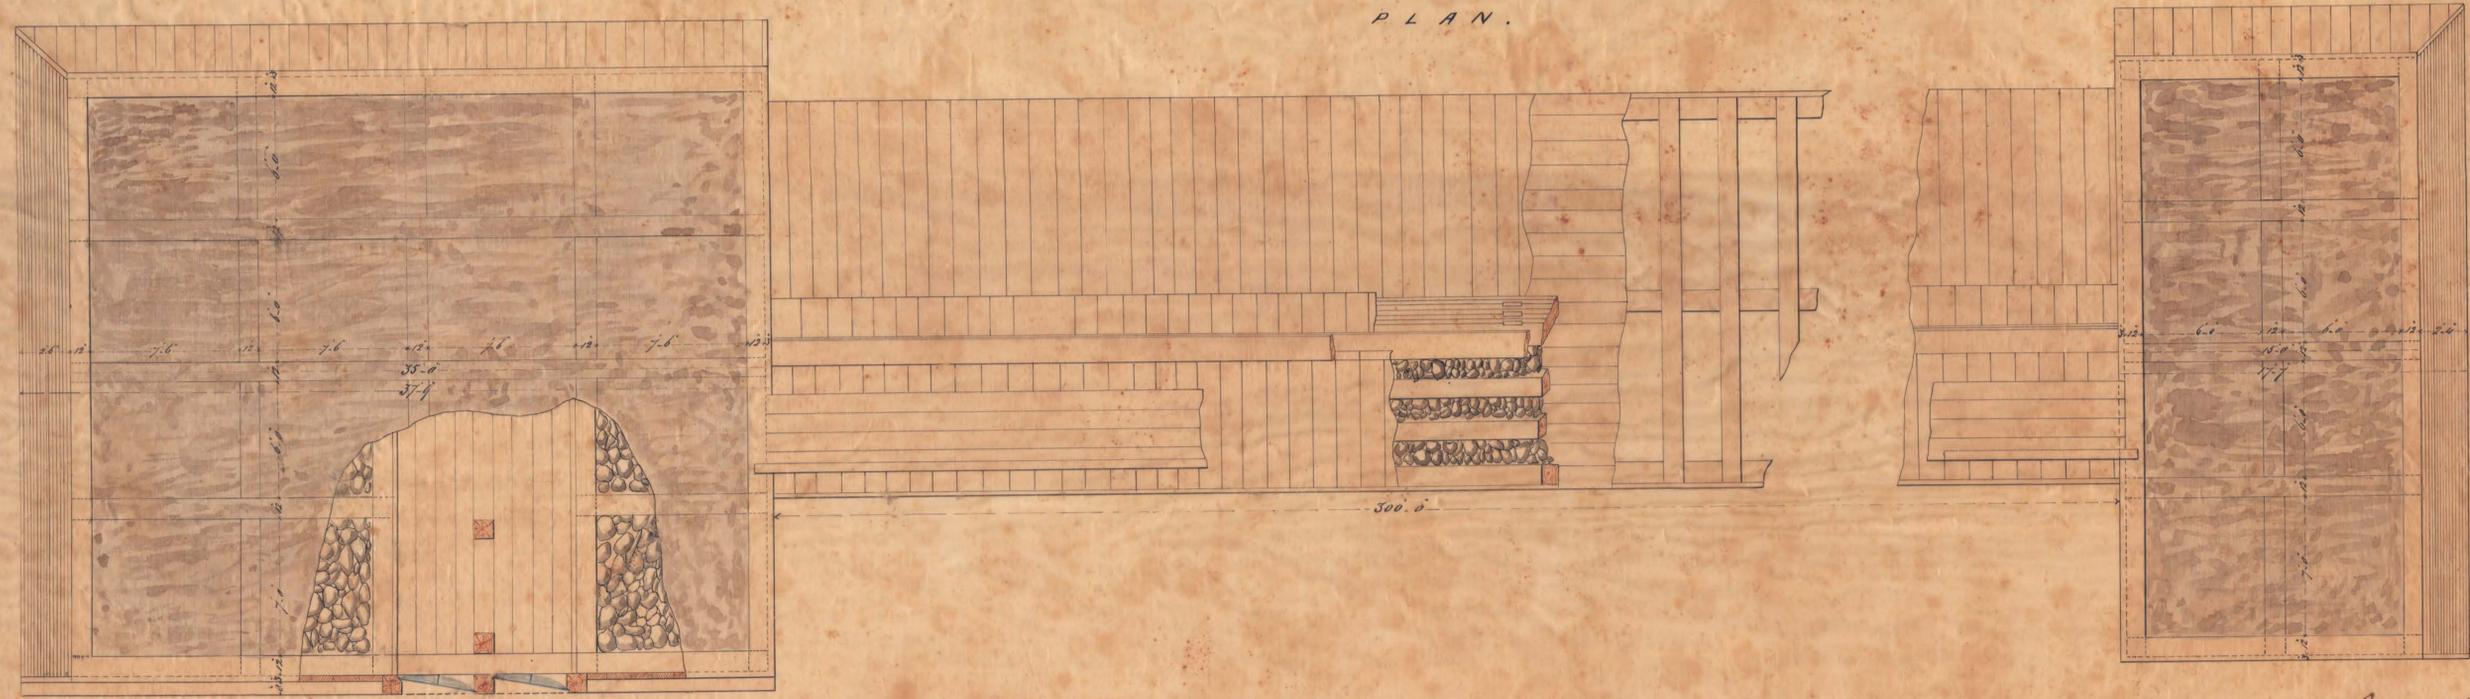


Montreal May 15th 1862

Louis Lesage
Supt. of W.W.

DETAIL DRAWING
D.
 PLAN OF PERMANENT FENCING
 FOR THE TAIL RACE OF THE
 MONTREAL WATER WORKS
 Scale 1/4 Inch = One Foot.

Reported Approved and signed in witness
 No. 2184 at 21st May 1862.
 Donald McDonald.
[Signature]
 Post. Philby
 City Clerk
 J. A. Beaudry Mayor
 J. A. Beaudry
 J. A. Beaudry

SIDE FENCE

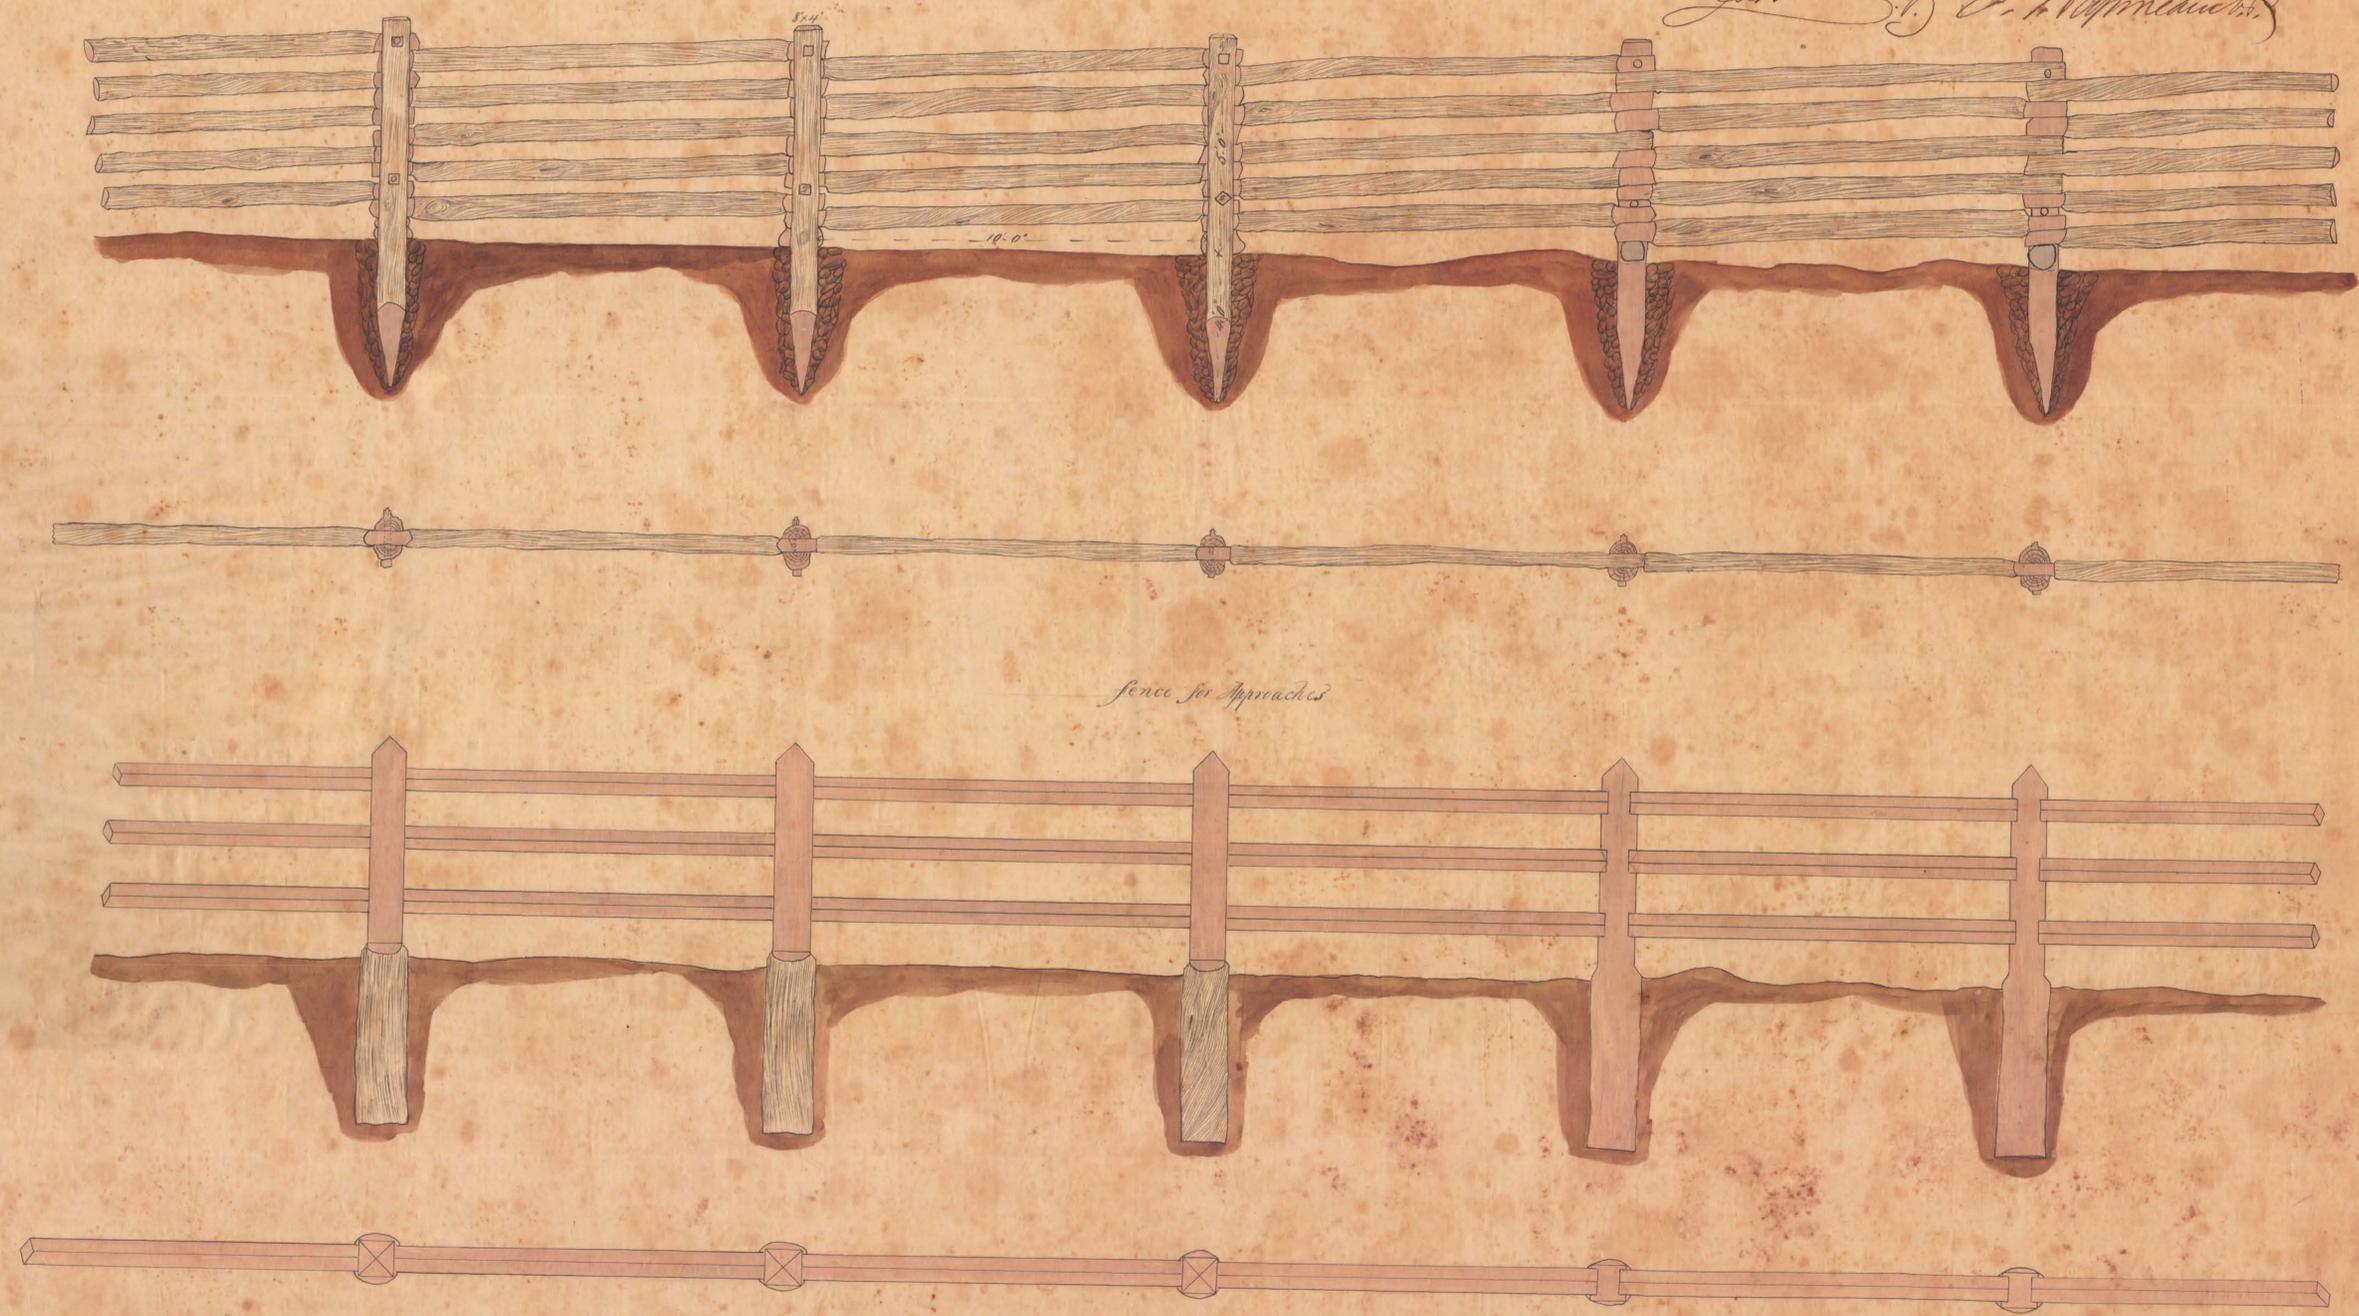

Montreal May 15th 1862
 Louis Lesage
 Supt. of Works