





SECTION OF PROPOSED OUTLET SEWER FROM S^T MARYS TOLL GATE TO NEAR PAPINEAU ROAD

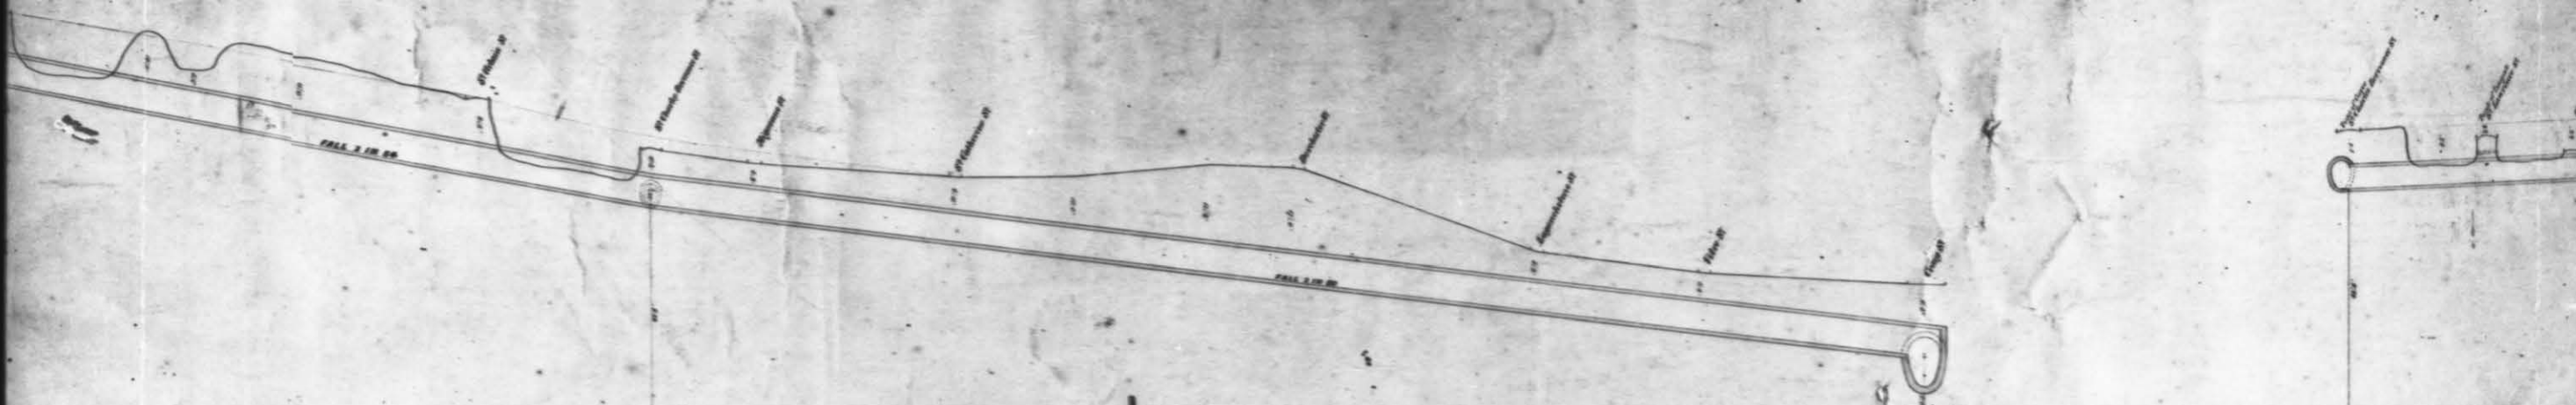

N^o 6 SECTION OF SEWER THROUGH S^T CHA^S BORROMEE S^T

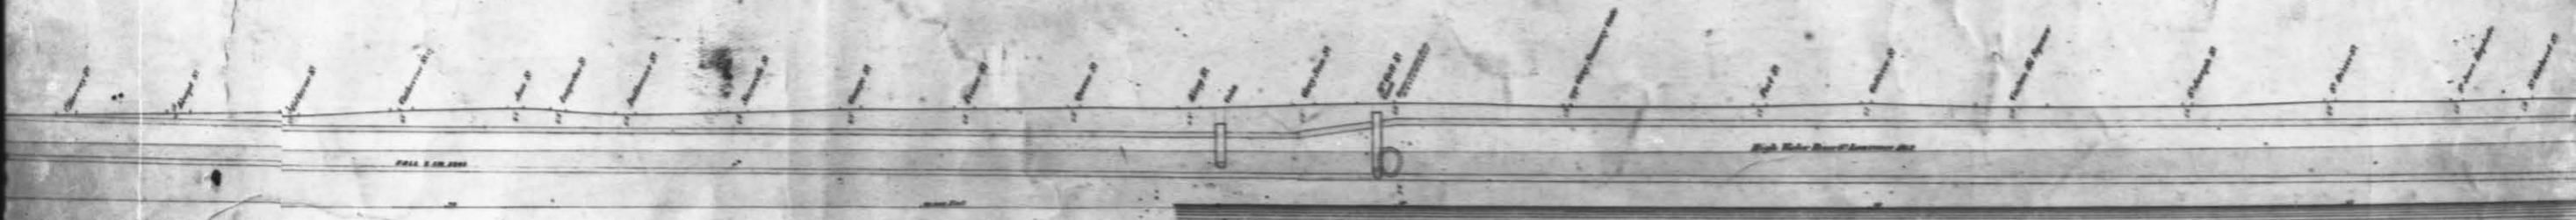

SECTION OF

30 X 1 2 3 4 5 6 7 8 9 10 11 12