


SECTION OF

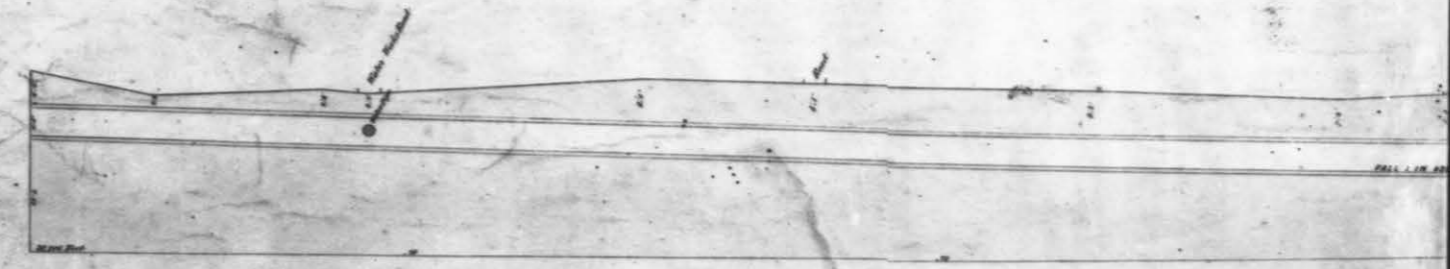

N°2
SECTION OF SEWER FROM CITY BOUNDARY TO WATER WORKS ROAD
(ON THE UPPER LACHINE ROAD)

30 X 1 2 3 4 5 6 7 8 9 10 11 12

118 F-1/14