




CONTROL & DINNER ROOM PLAN  
1/4-1/2

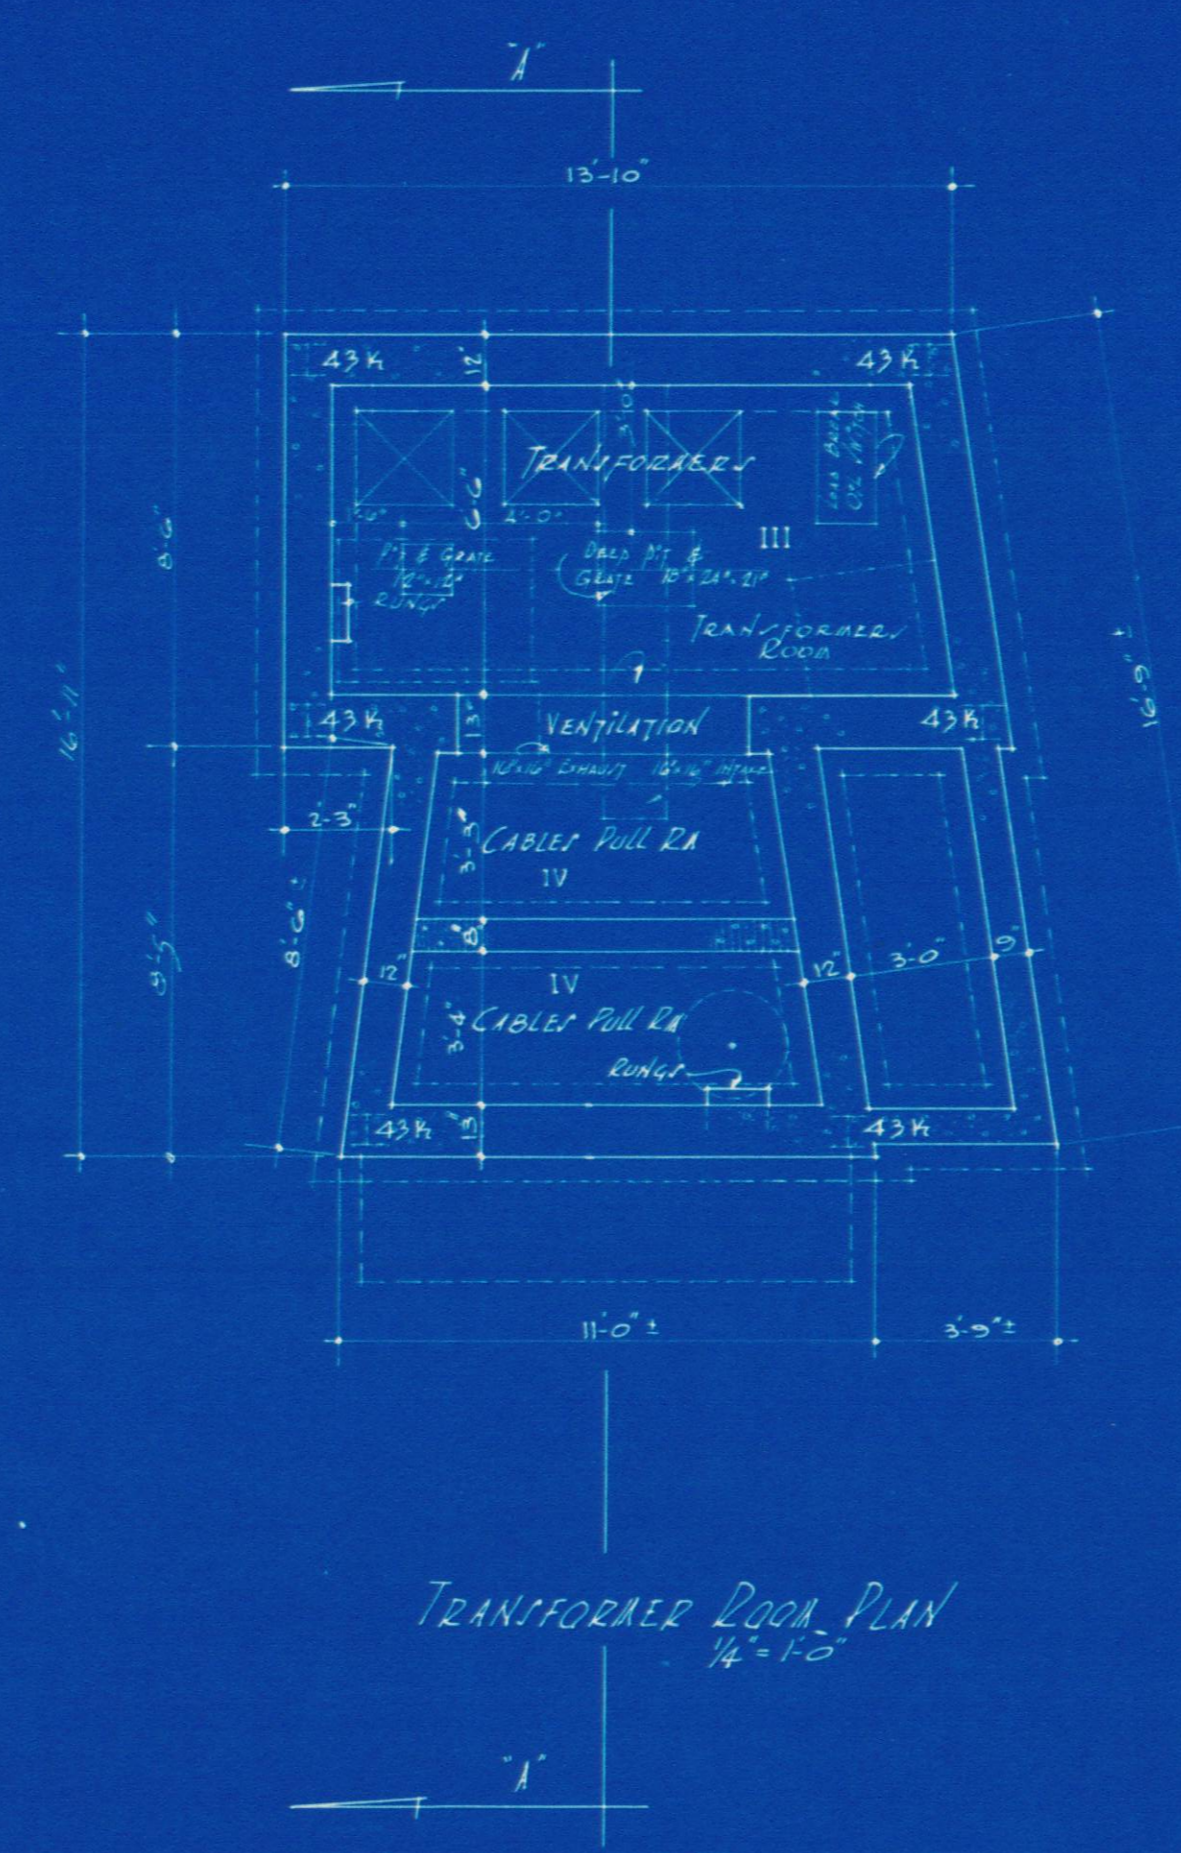


TRANSFORMER ROOM PLAN  
1/4-1/2

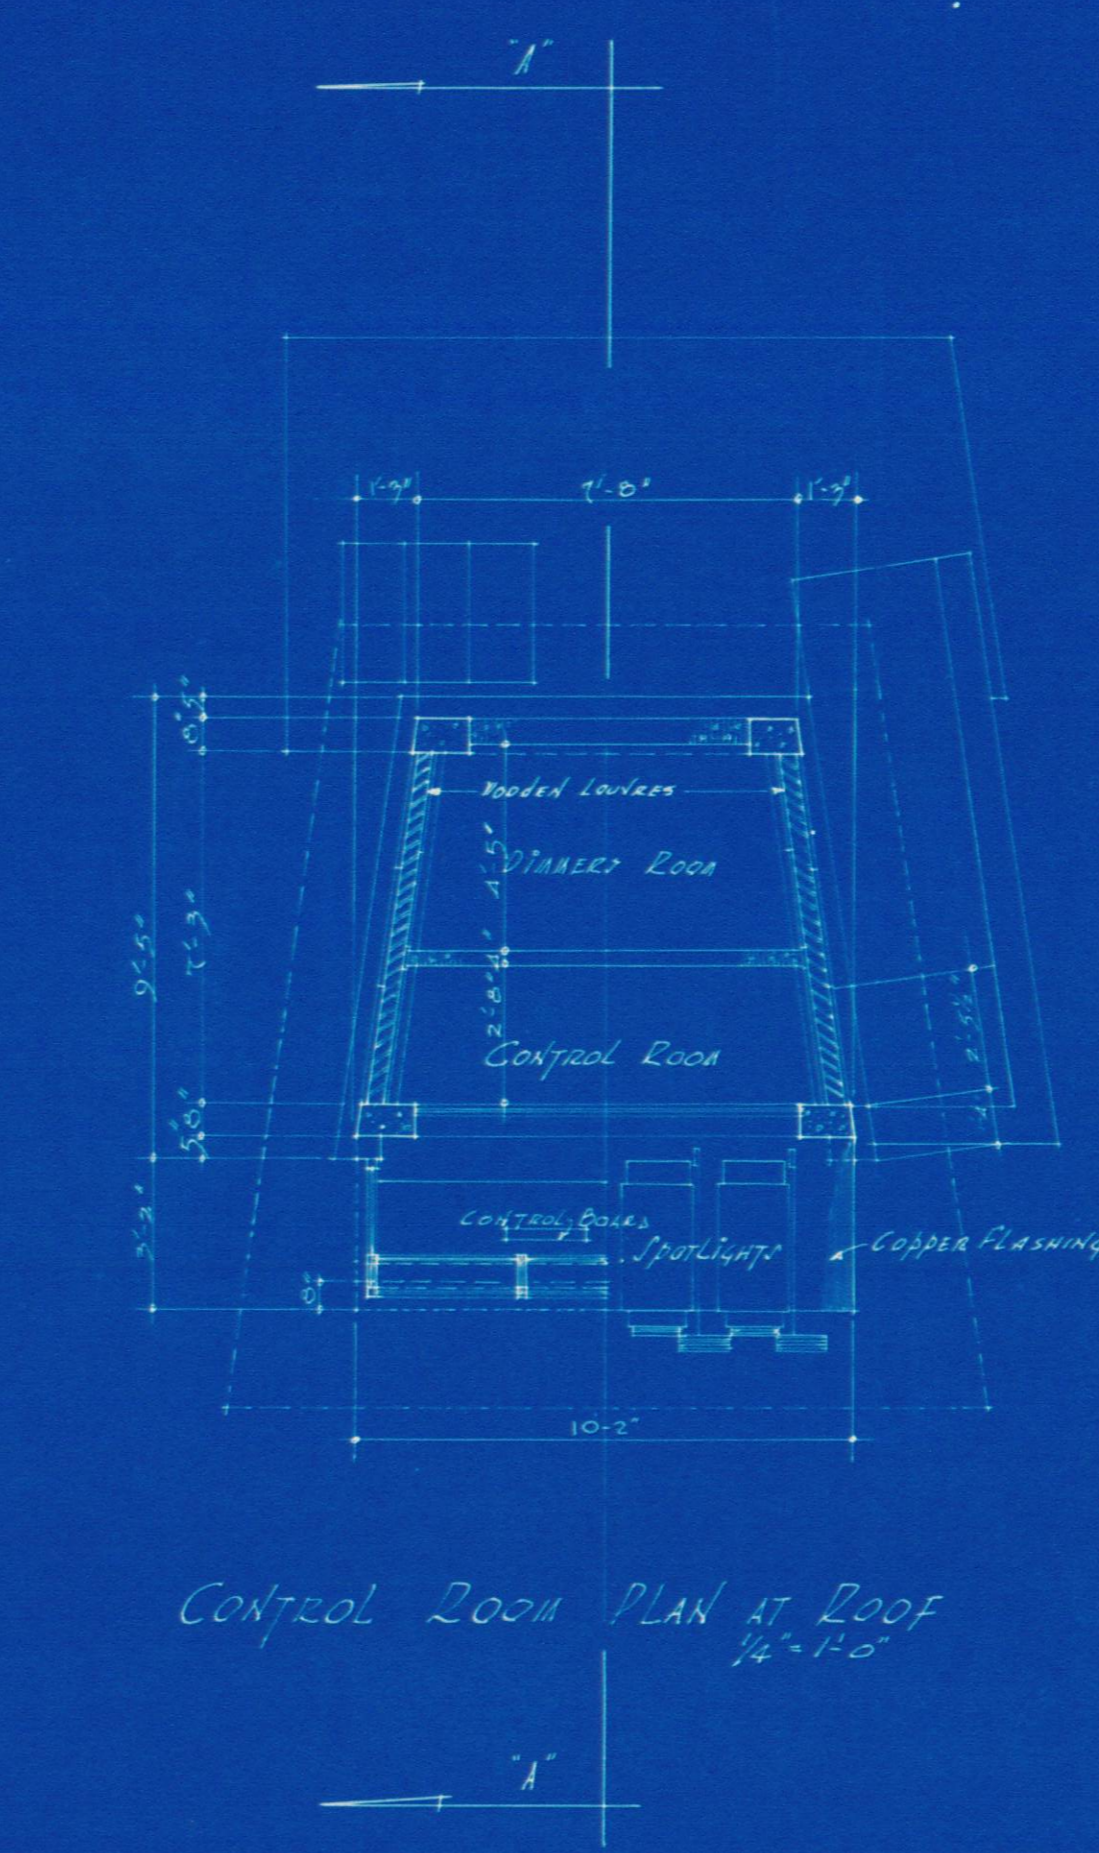


CONTROL ROOM PLAN AT ROOF  
1/4-1/2

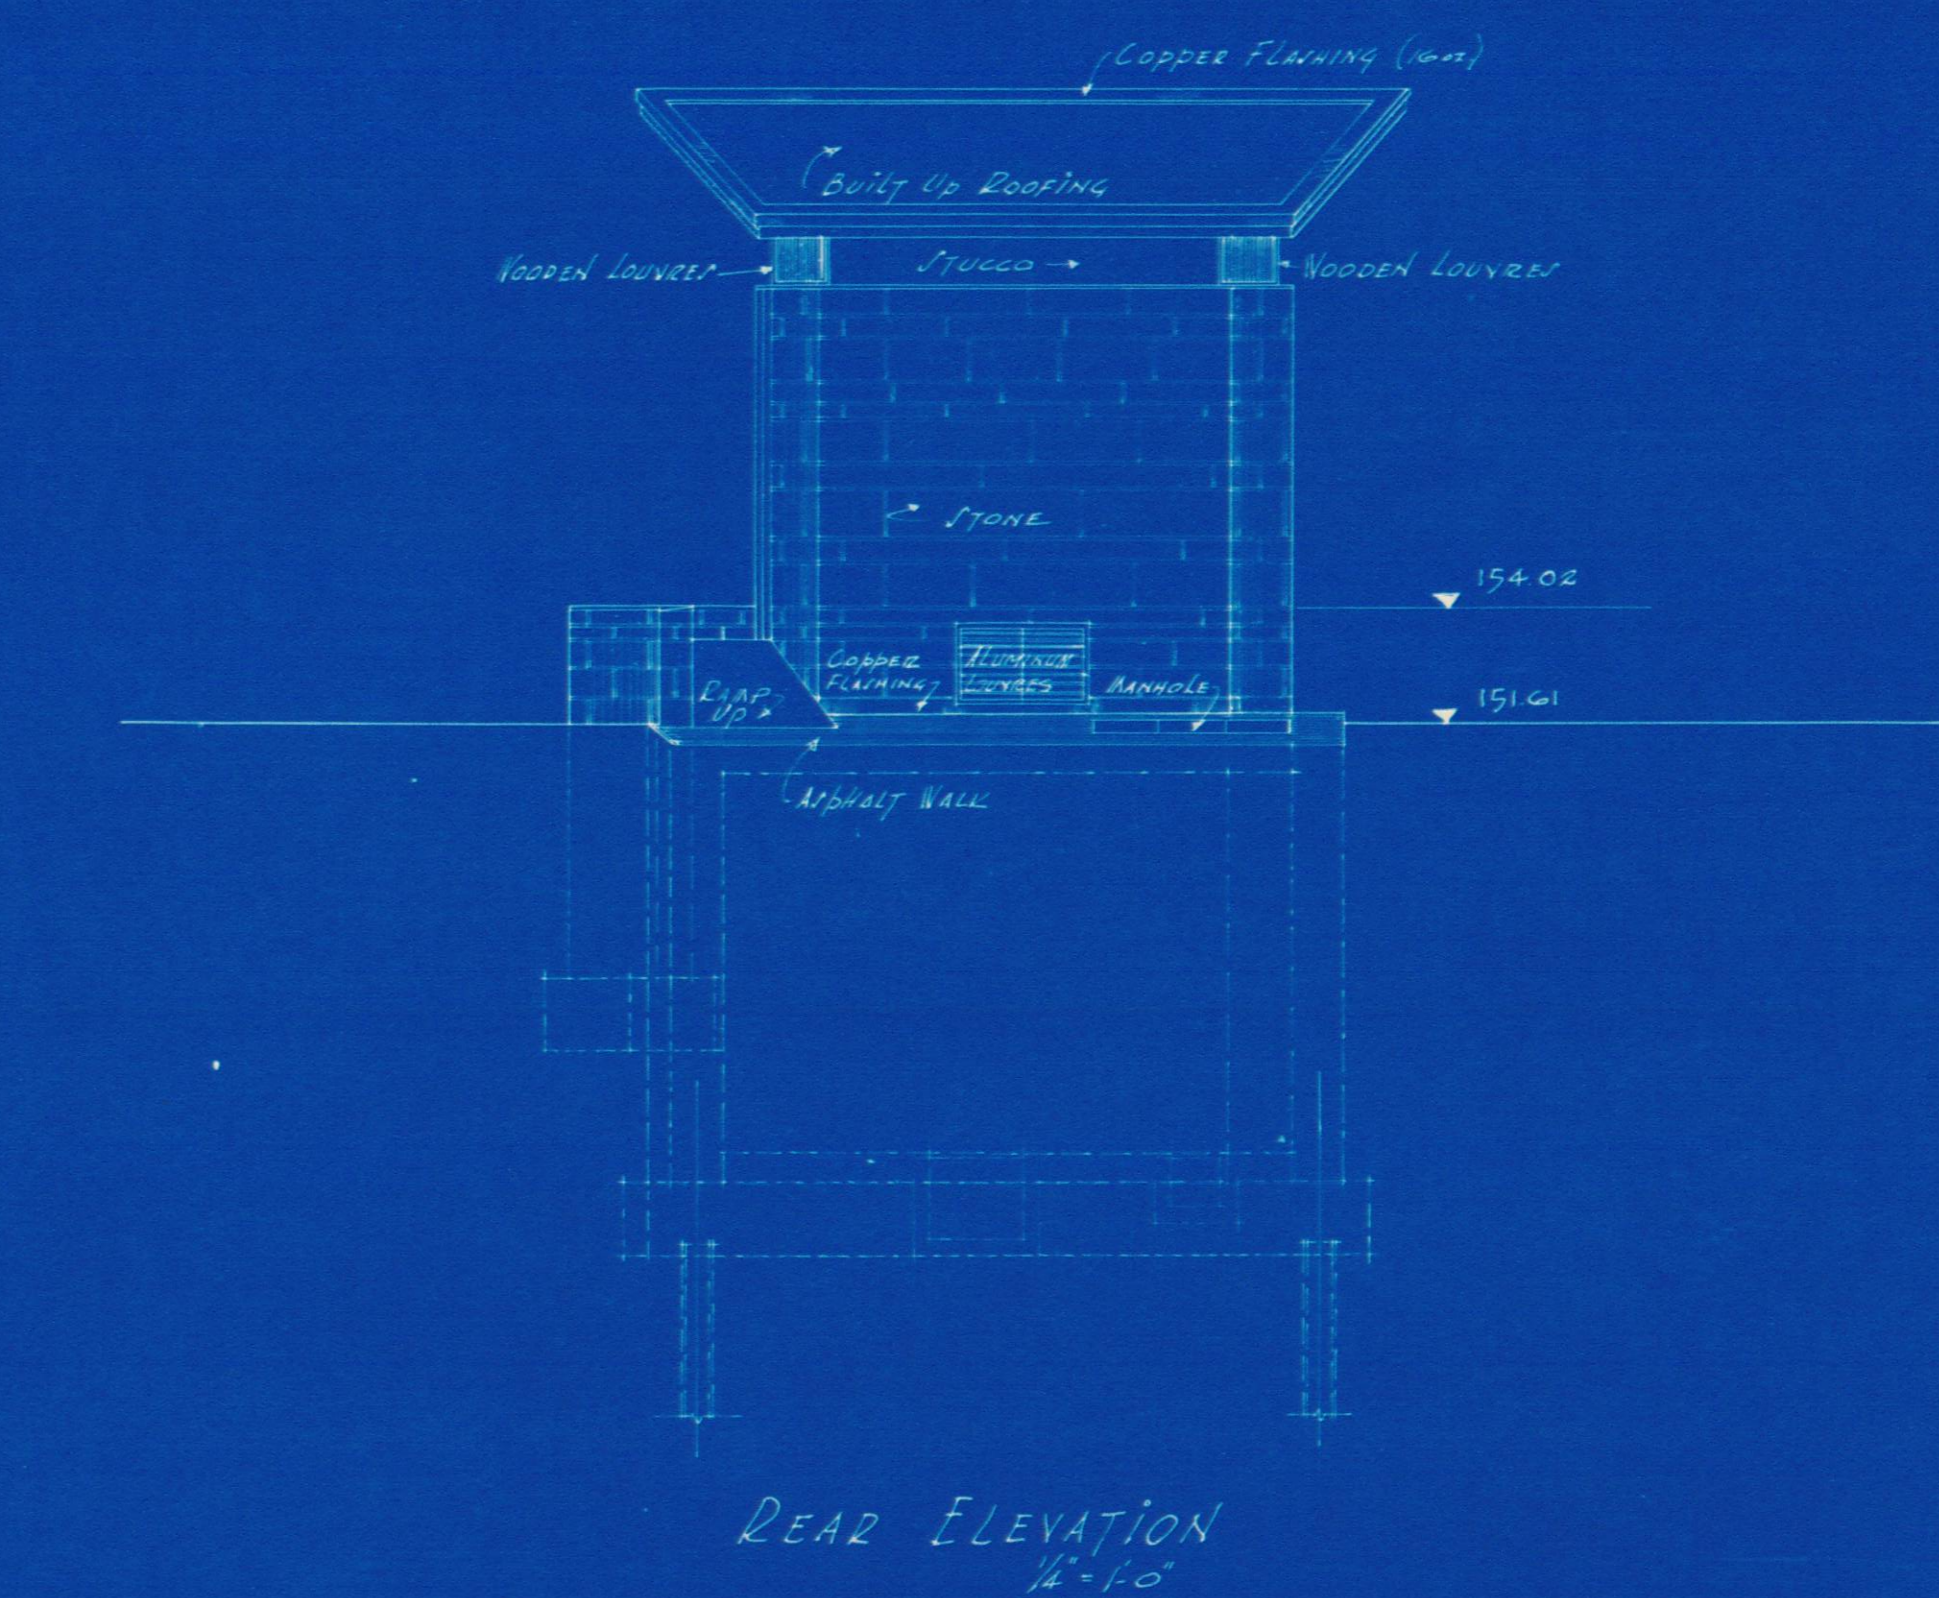


REAR ELEVATION  
1/4-1/2

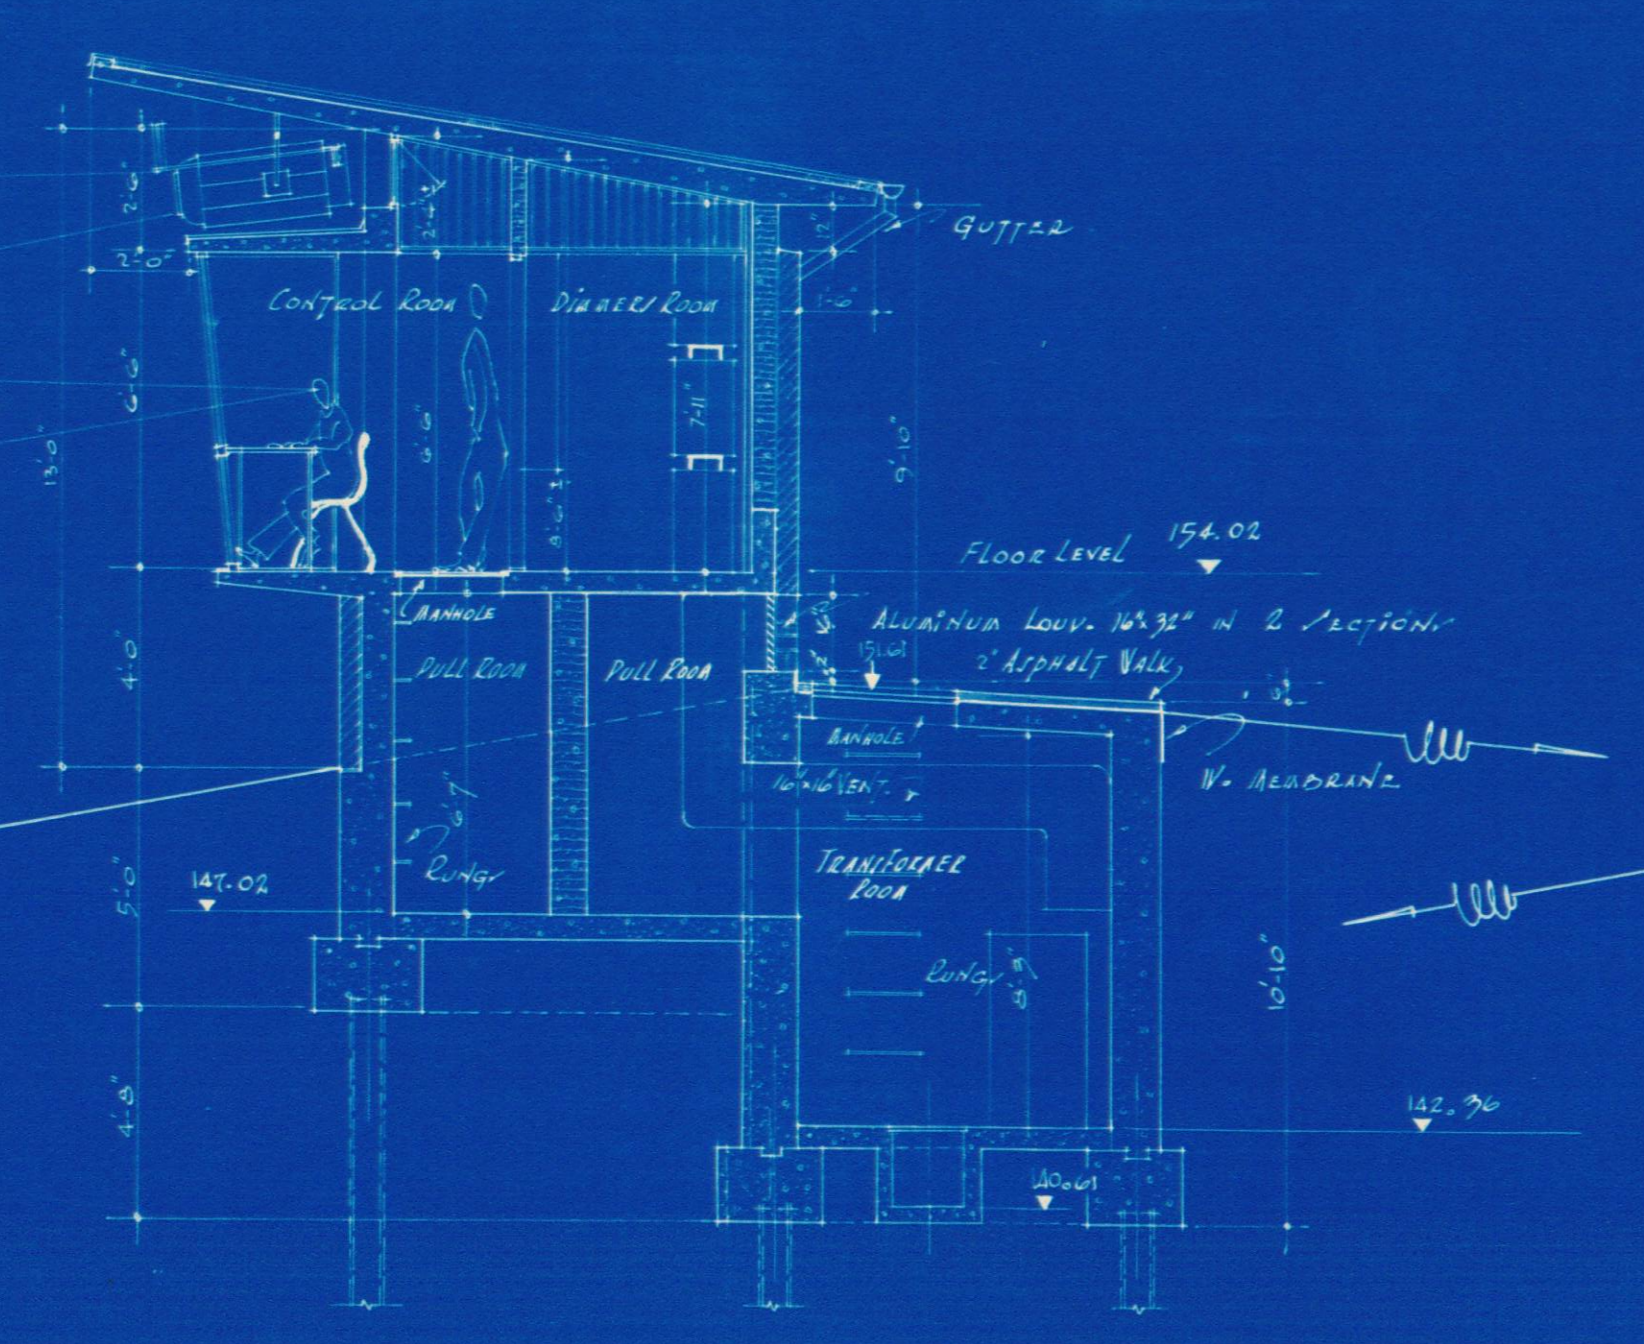


SECTION AA  
1/4-1/2

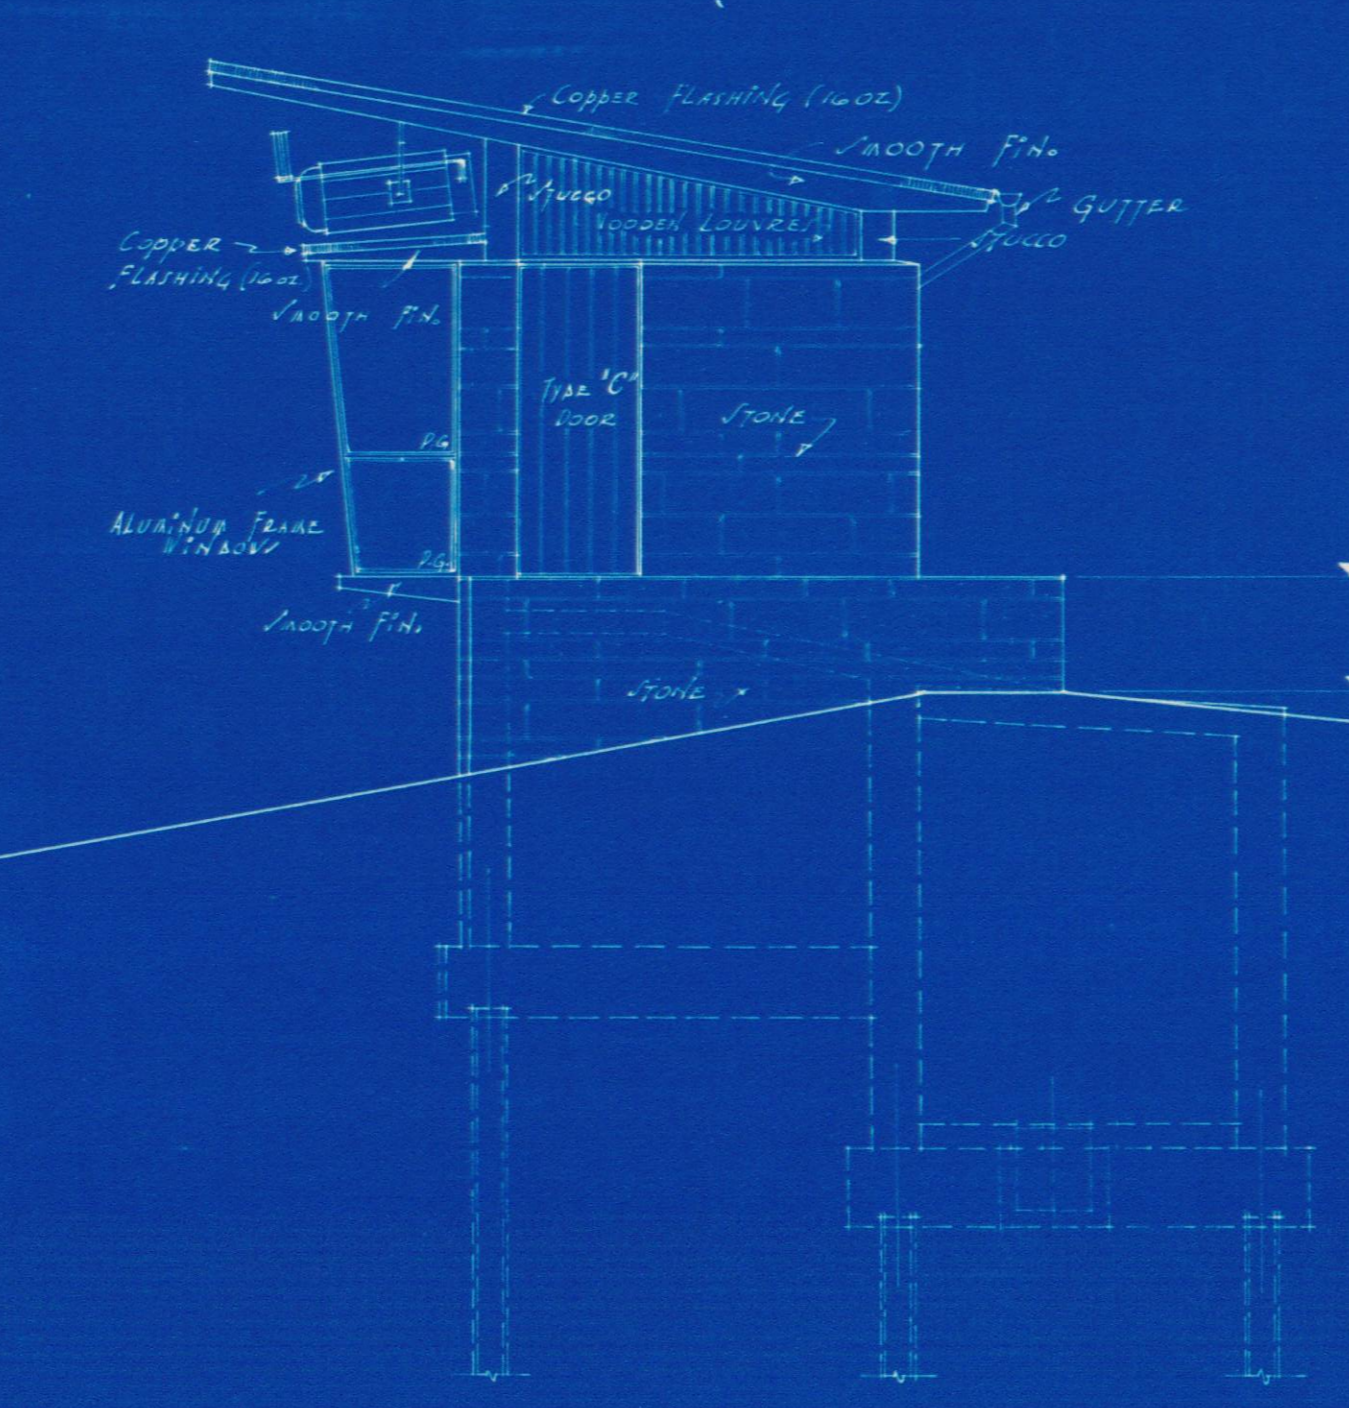

SIDE ELEVATION  
1/4-1/2

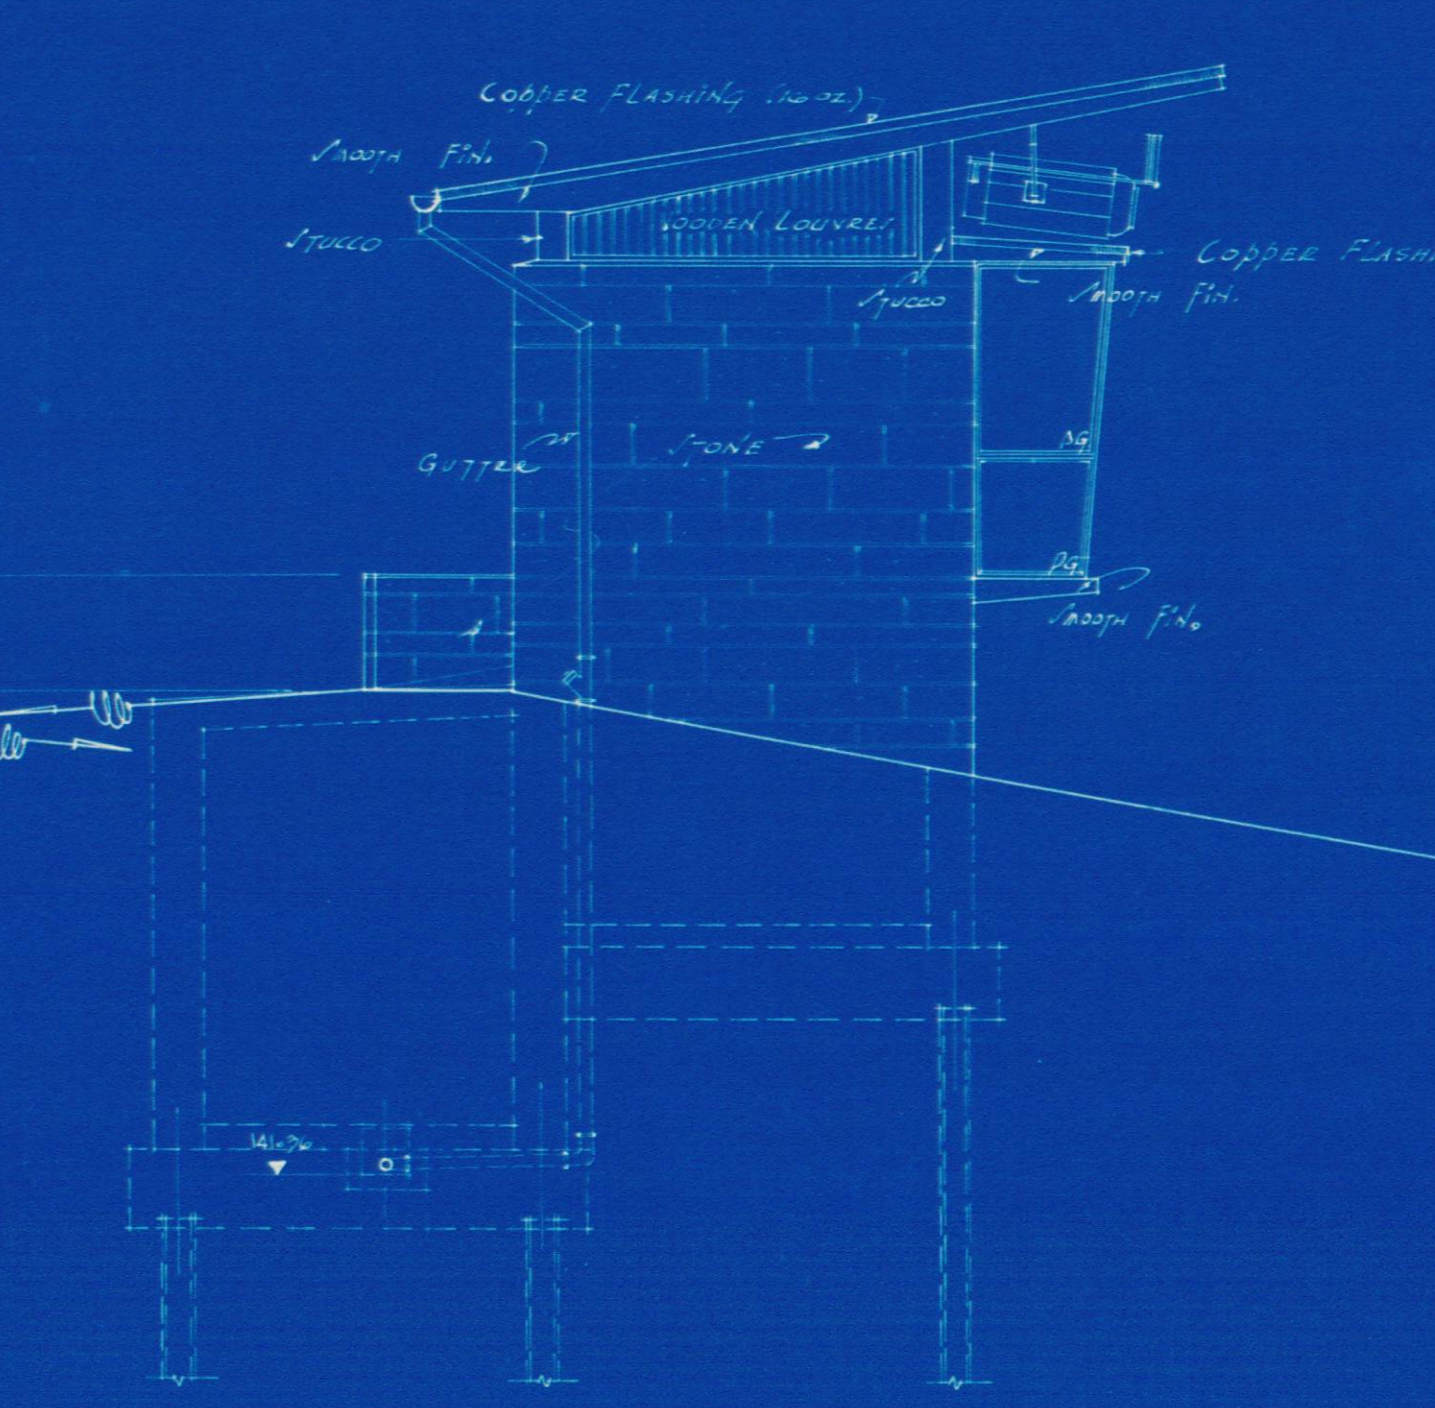

SIDE ELEVATION  
1/4-1/2

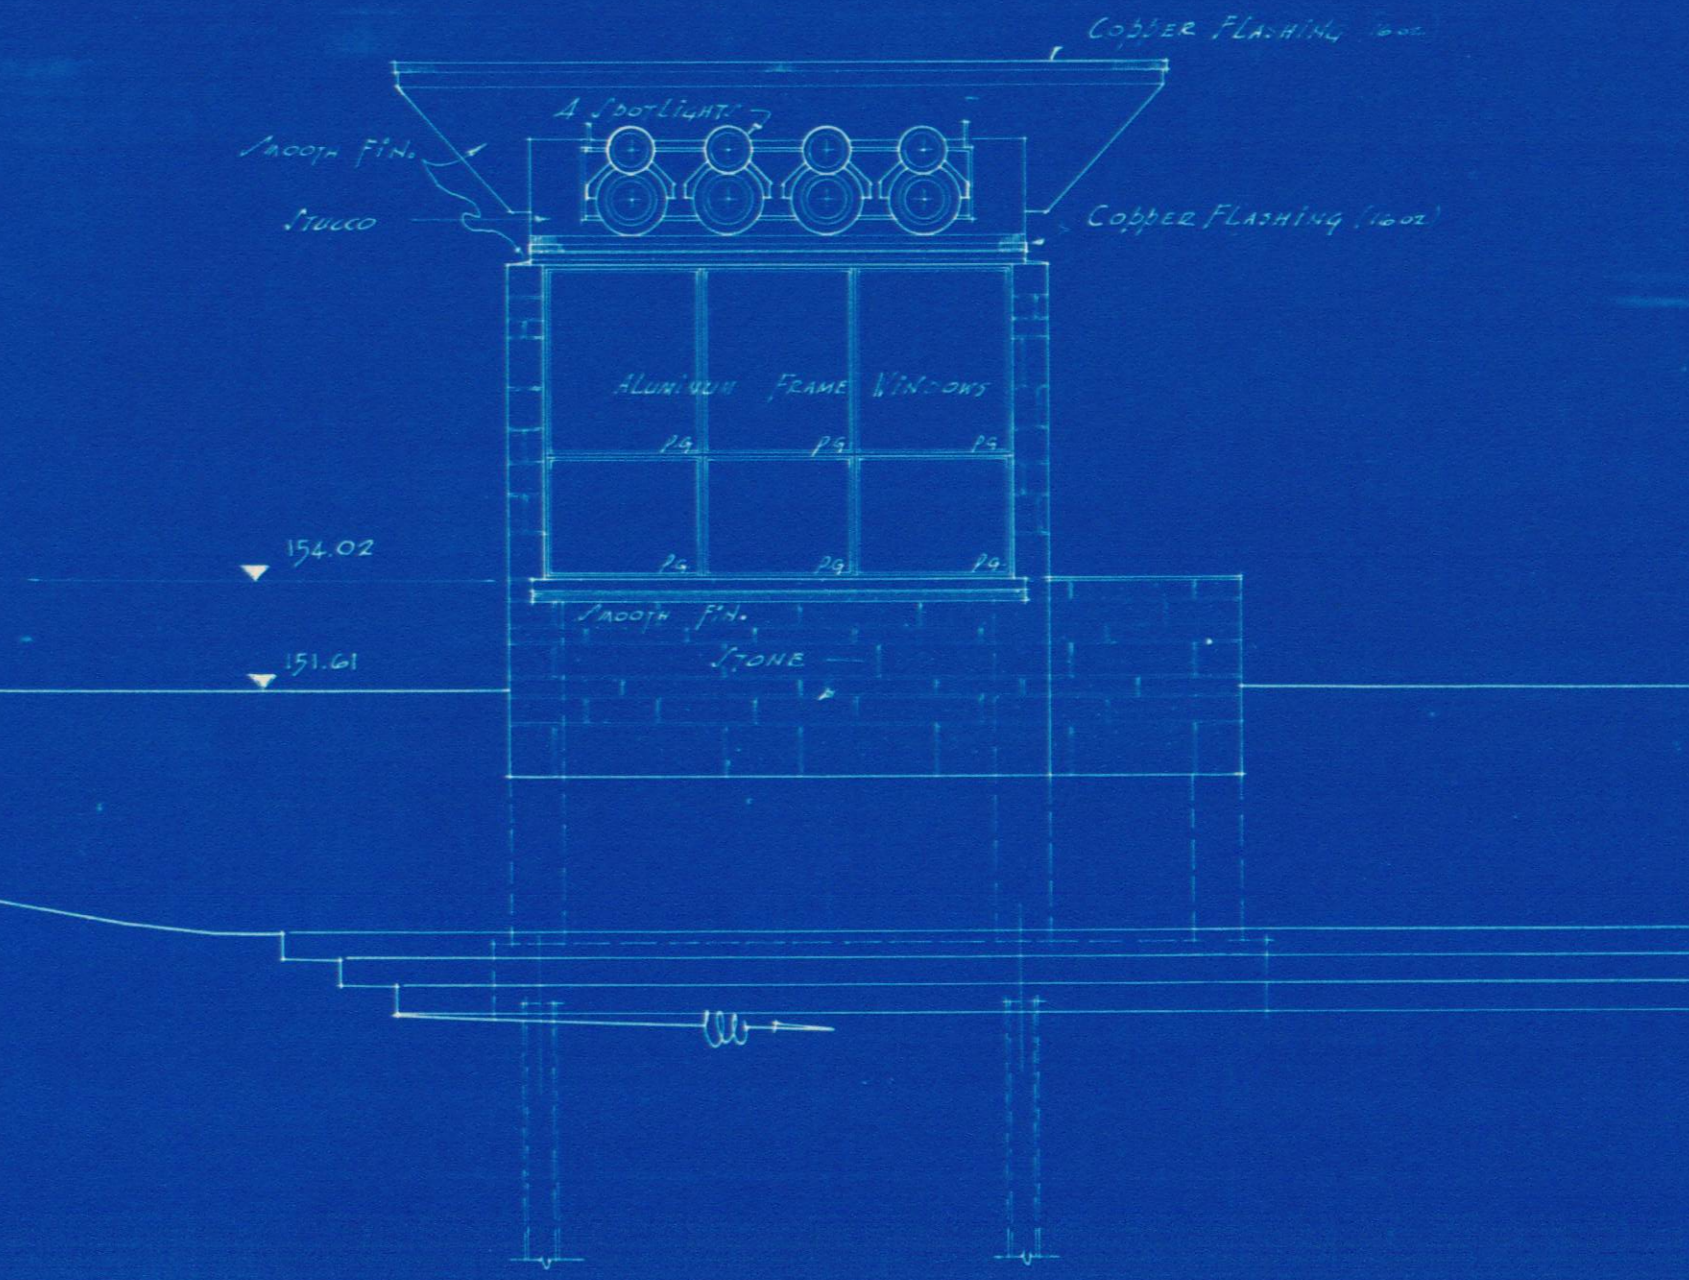

FRONT ELEVATION  
1/4-1/2

CERTIFIED			
OFFICIAL	FUNCTION	DEPARTMENT	DATE
C. BELLARD	PE	PE	1/6/54
EXECUTIVE COMMITTEE			
CITY OF MONTREAL			
TECHNICAL DIVISION - ARCHITECTS OFFICE			
OPEN-AIR THEATRE LAFONTAINE DISTRICT CONTROL BUILDING			
CERTIFIED: T. L. LALIE			
APPROVED: L. LALIE			
CITY OF MONTREAL - 1953 - 1954			