



**N°6  
SECTION OF SEWER THROUGH S<sup>T</sup> CHA<sup>S</sup> BORROMEE S<sup>T</sup>**

**SECTION OF SEWER TH**

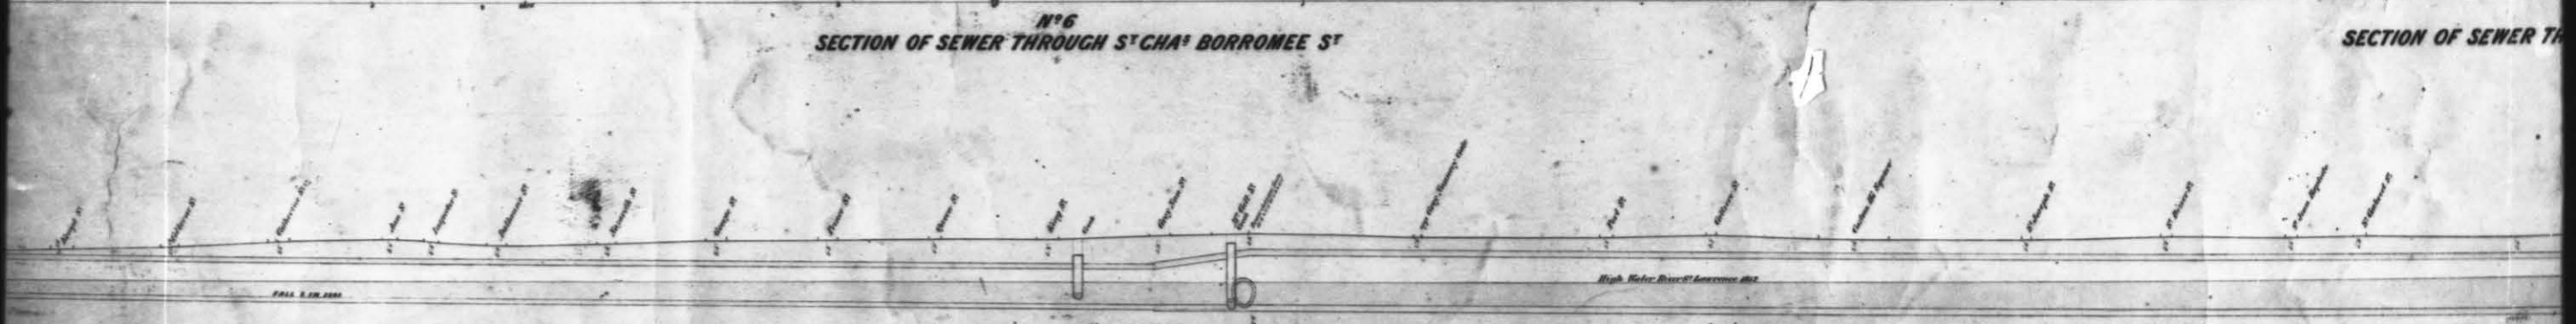

**SECTION**

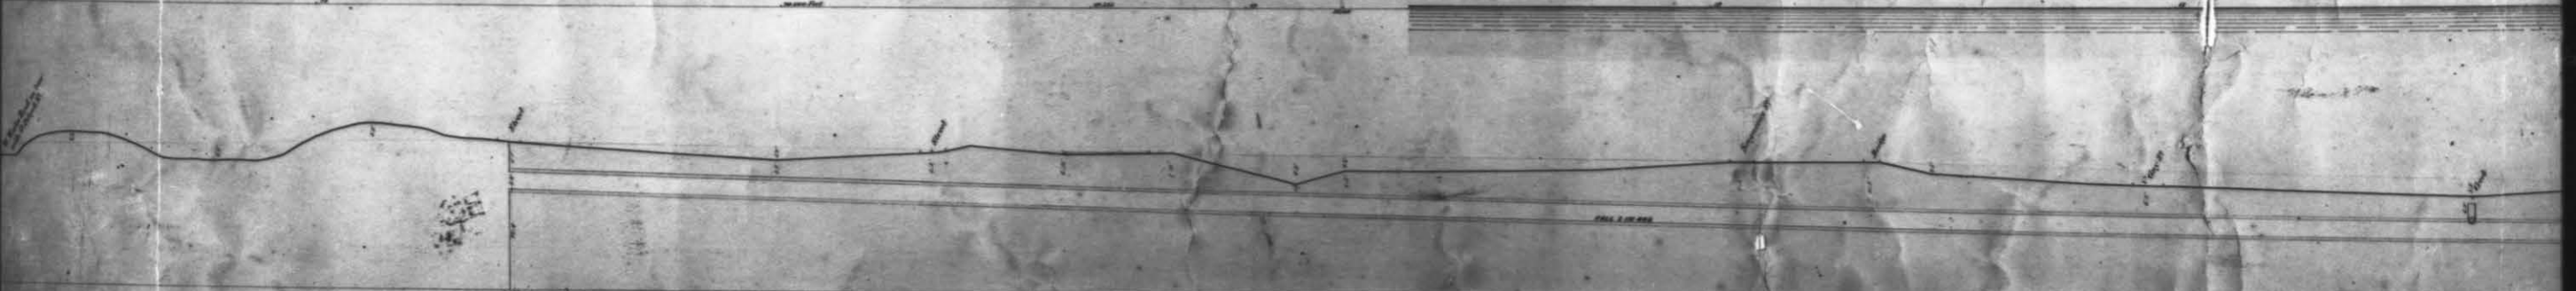

**SECTION OF SEWER THROUGH PATRICK S<sup>T</sup>**

