



18'-8"

100.75
99.75

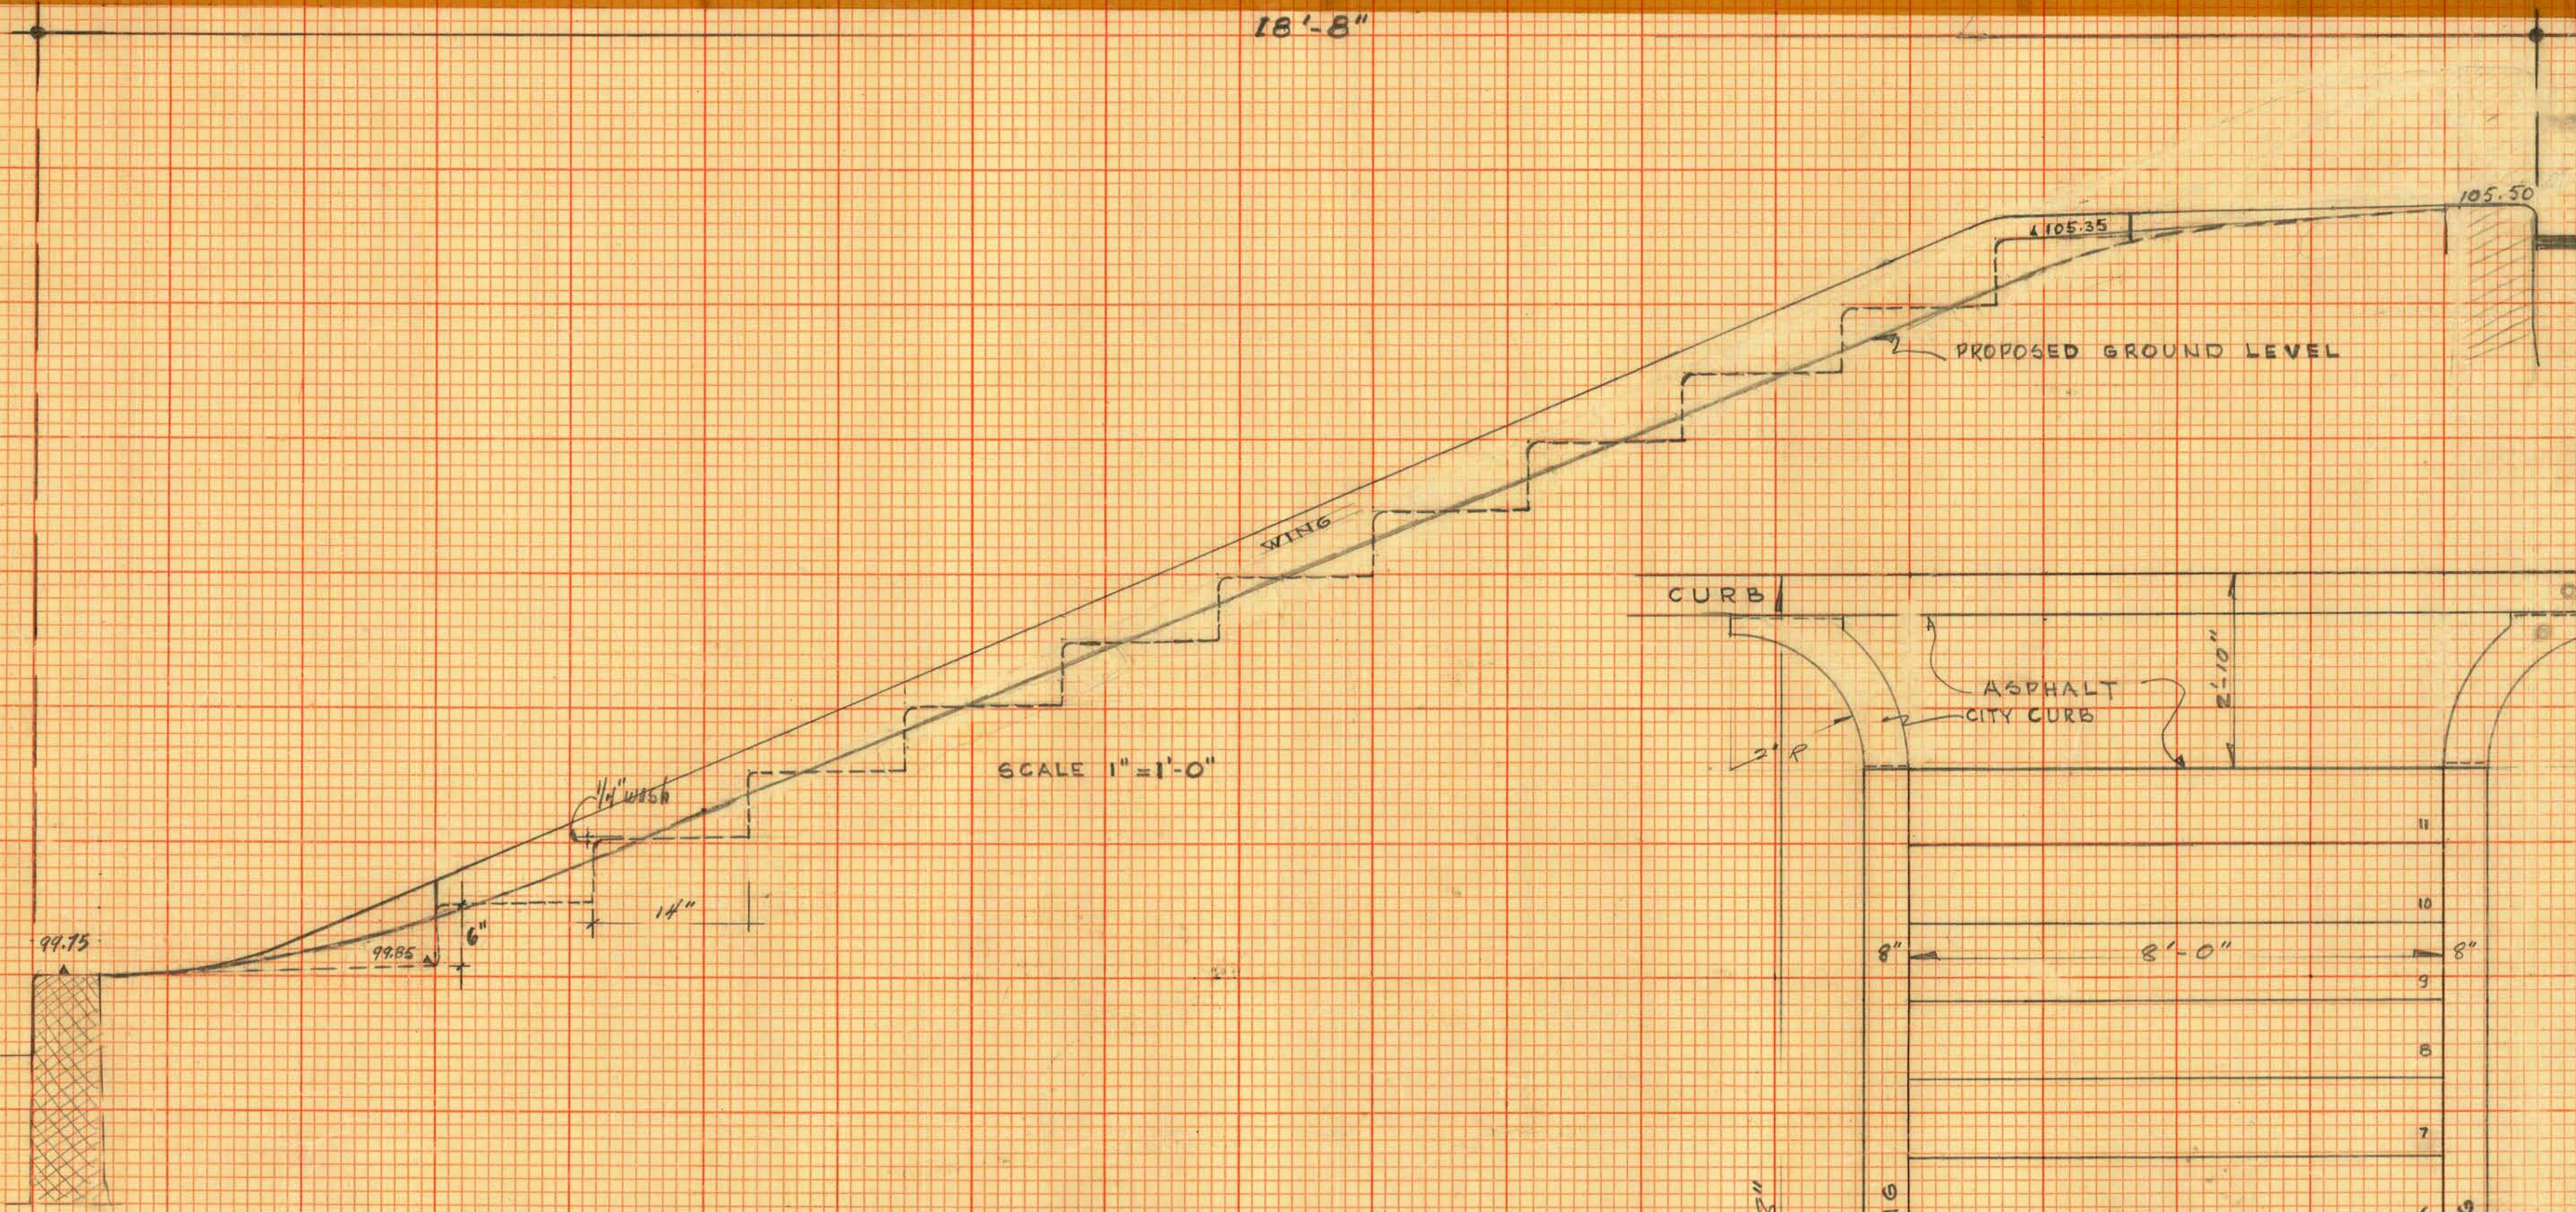

PROPOSED CONCRETE STEPS
for
Sports Center.

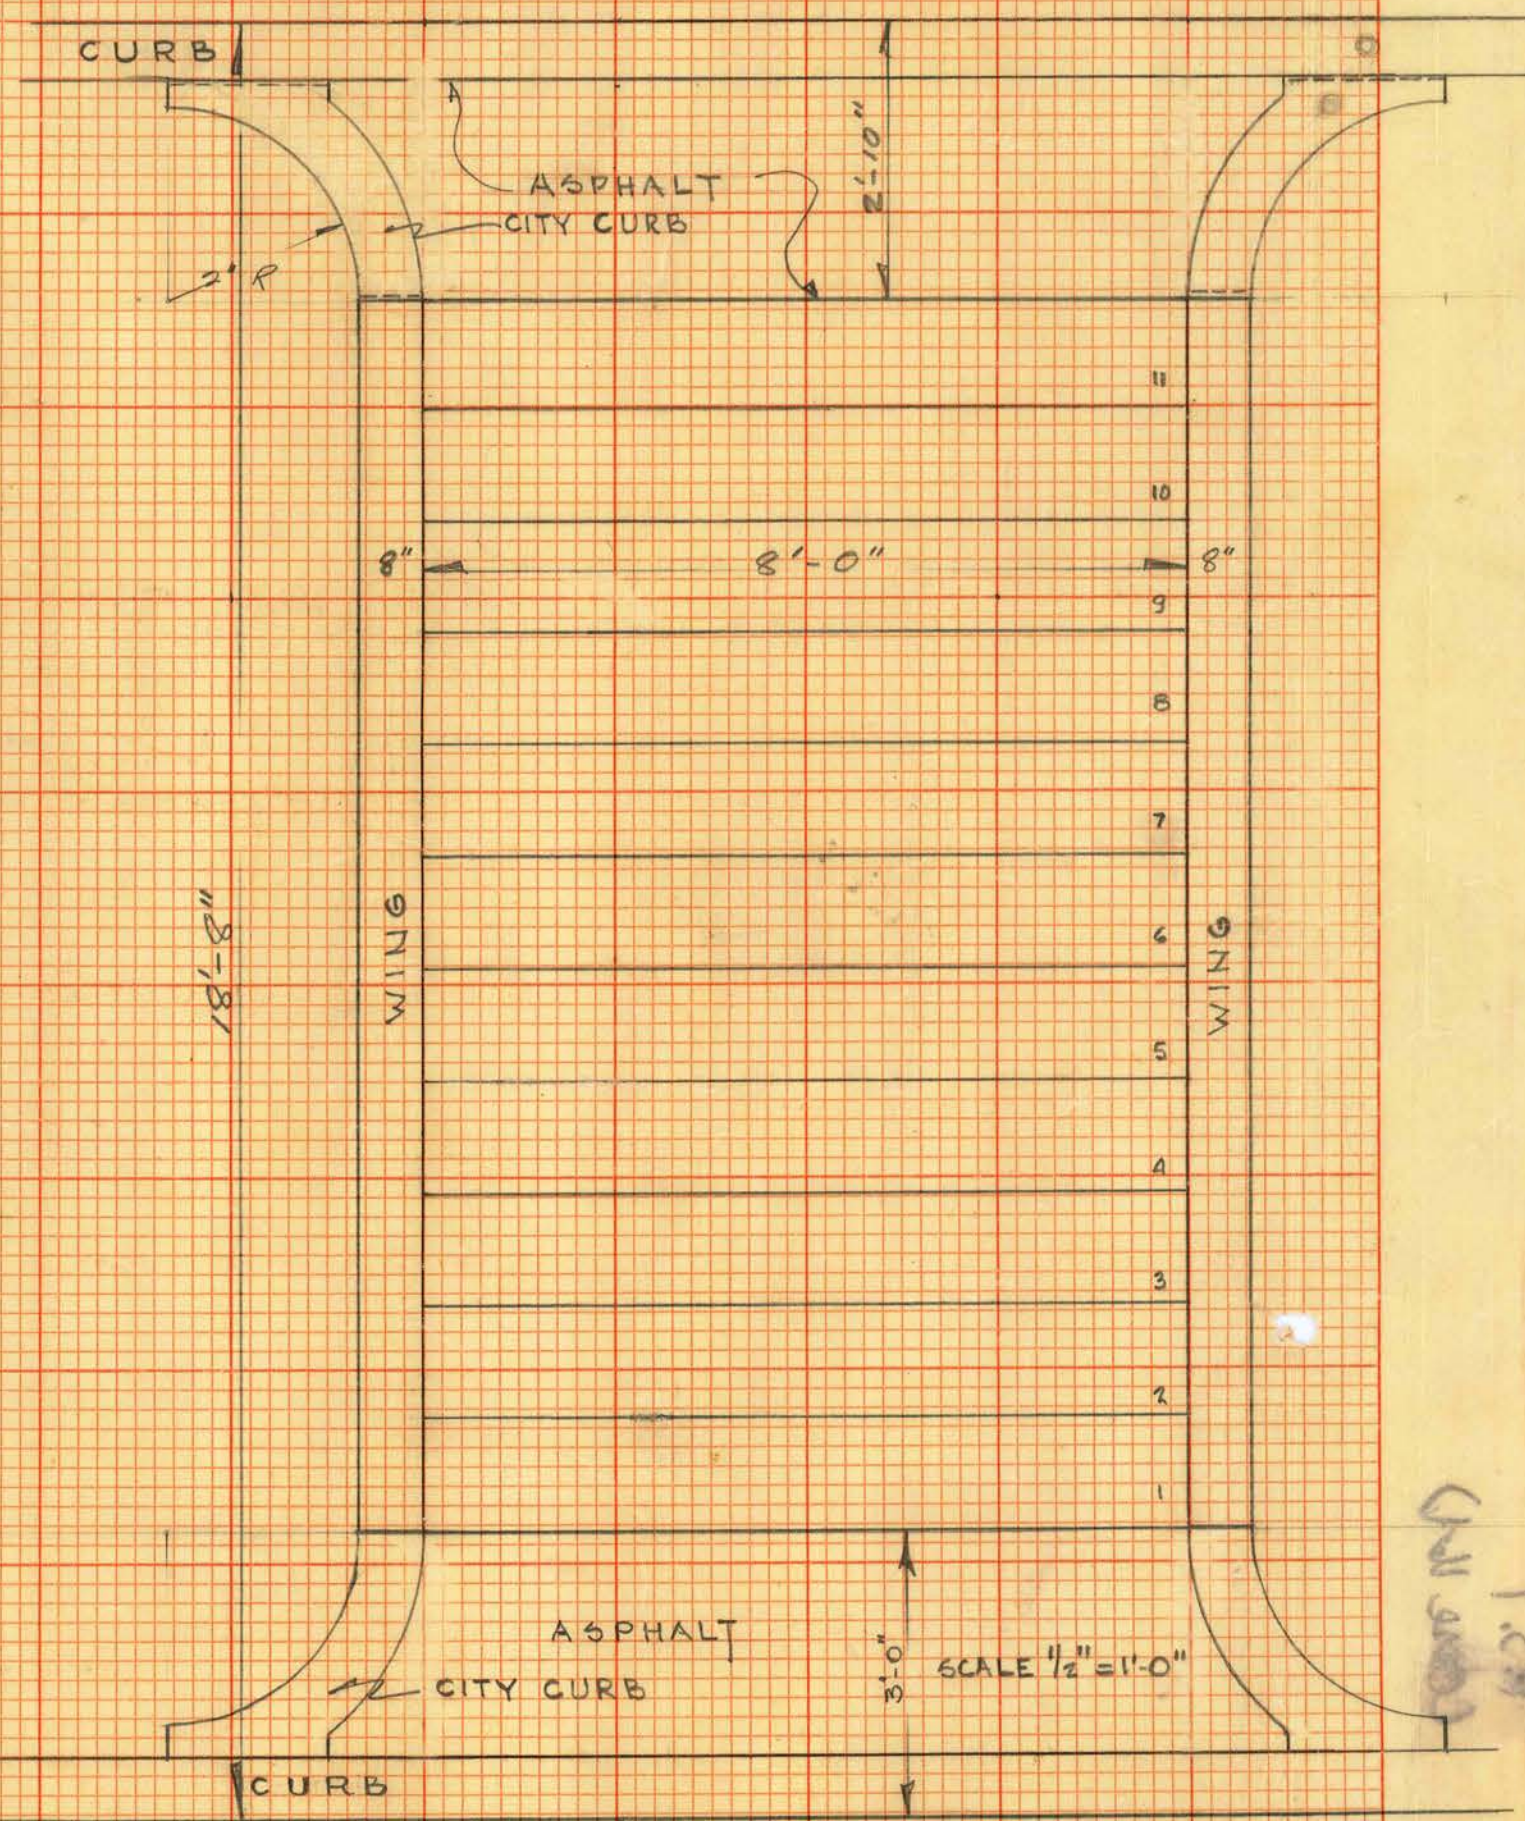

Cauteux 7/24/60

1/29
C.M. 1000