


Montreal Water Works.


DETAILS.

Année 1857


J. Esclapart

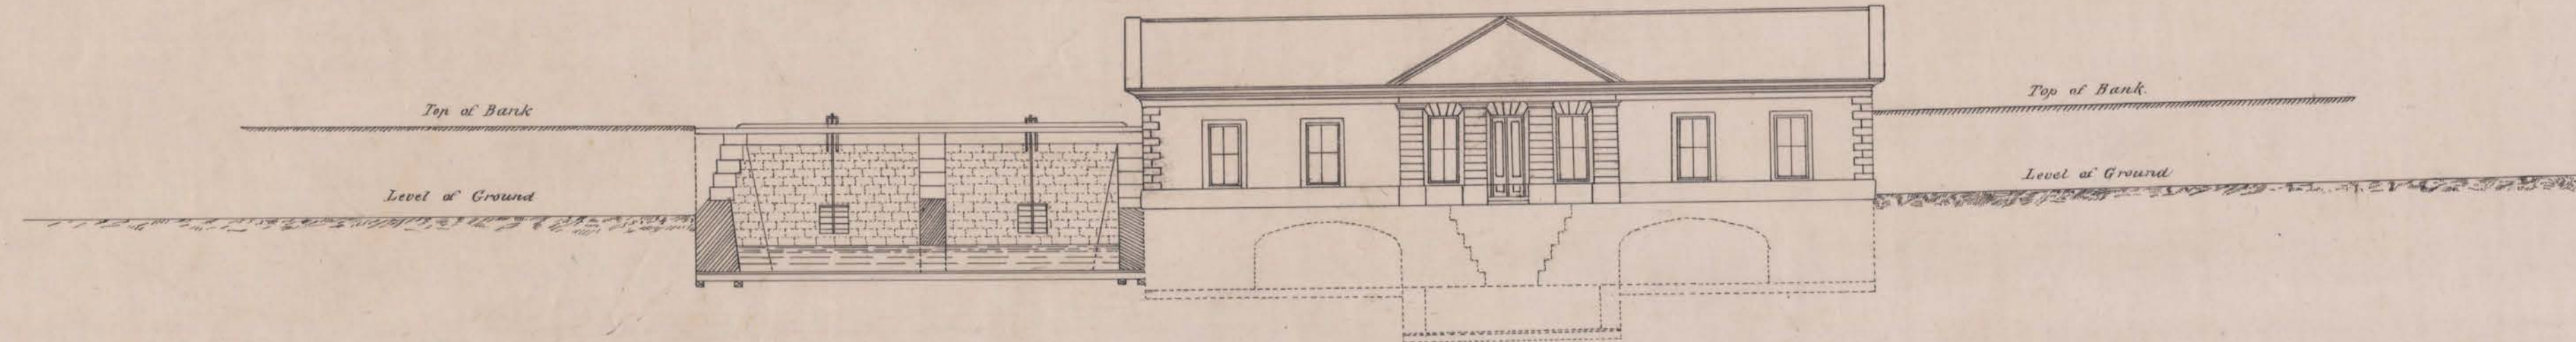


ELEVATION OF PUMP AND WHEEL HOUSE.

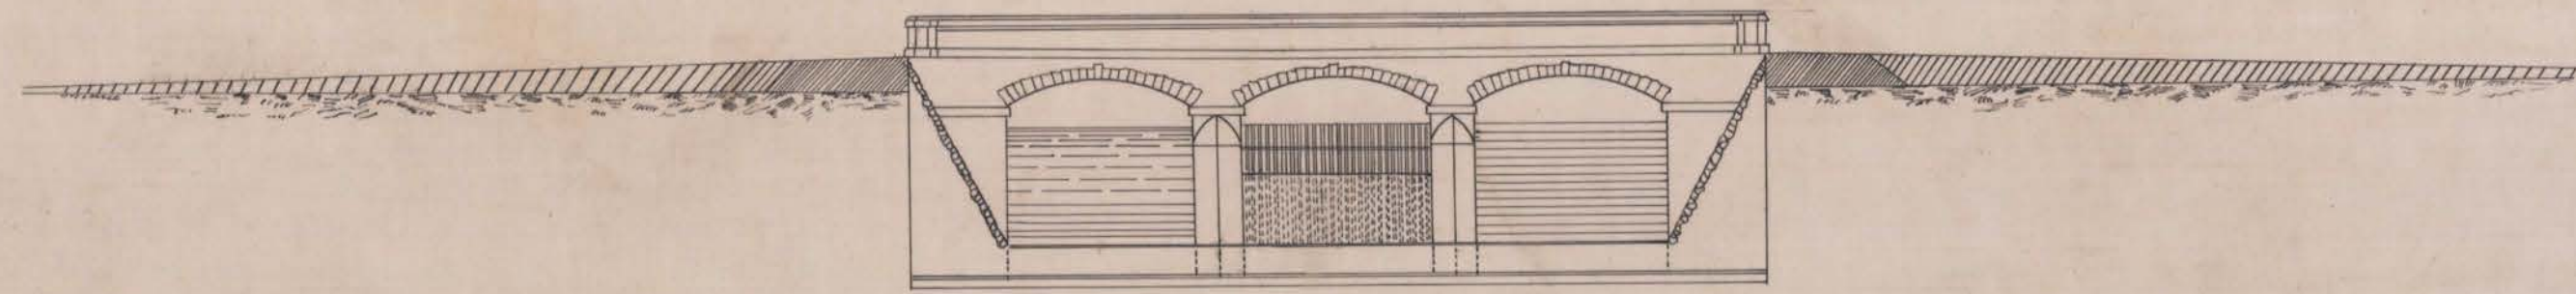


ELEVATION OF STOP GATE AT ENTRANCE.

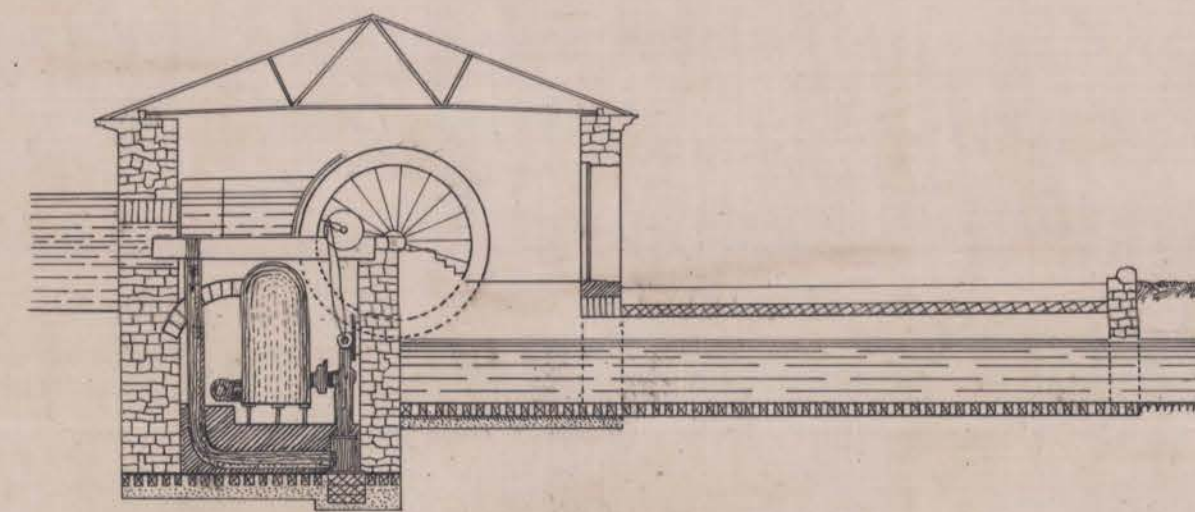


SECTION OF WHEEL HOUSE.

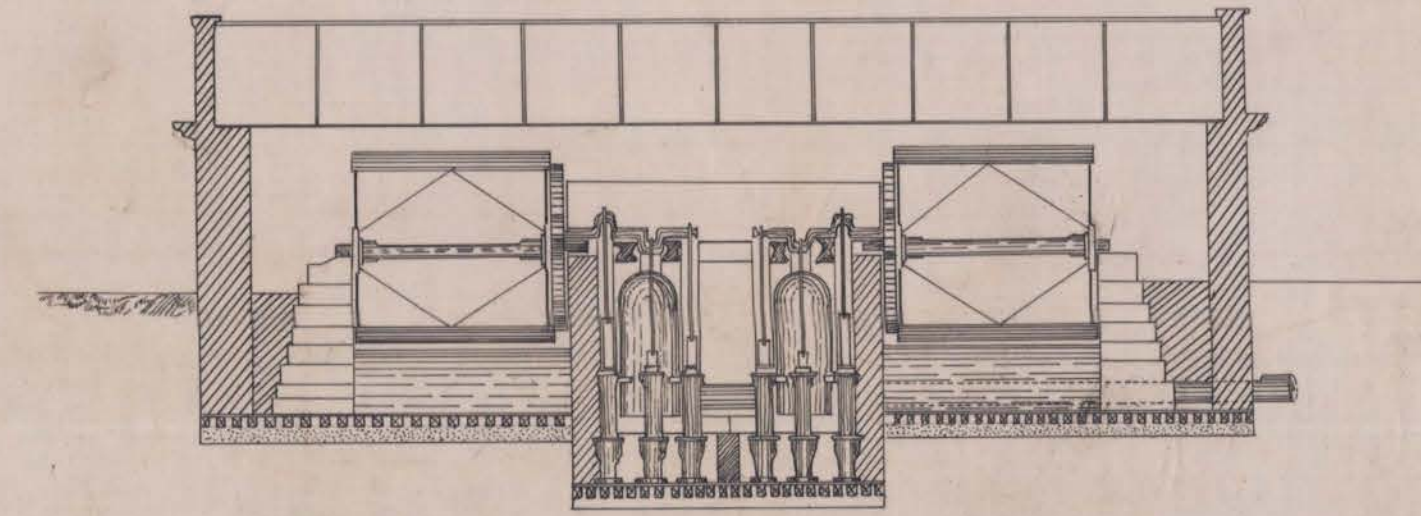


SECTION OF WHEEL HOUSE AND PUMP ROOM.

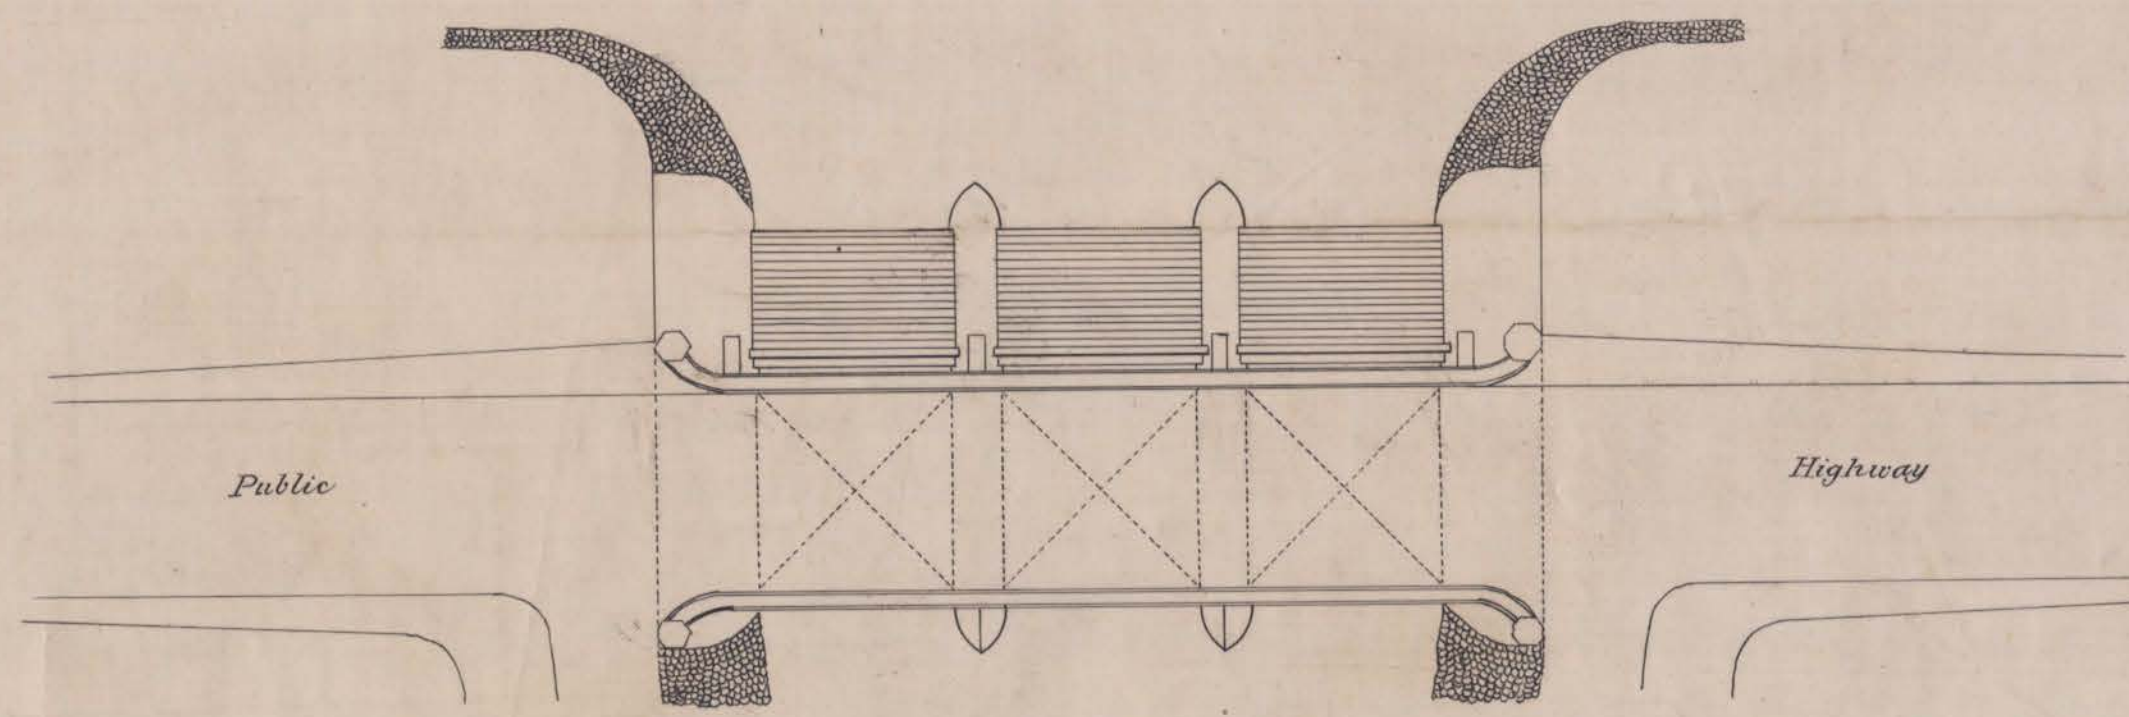


PLAN OF STOP GATE.

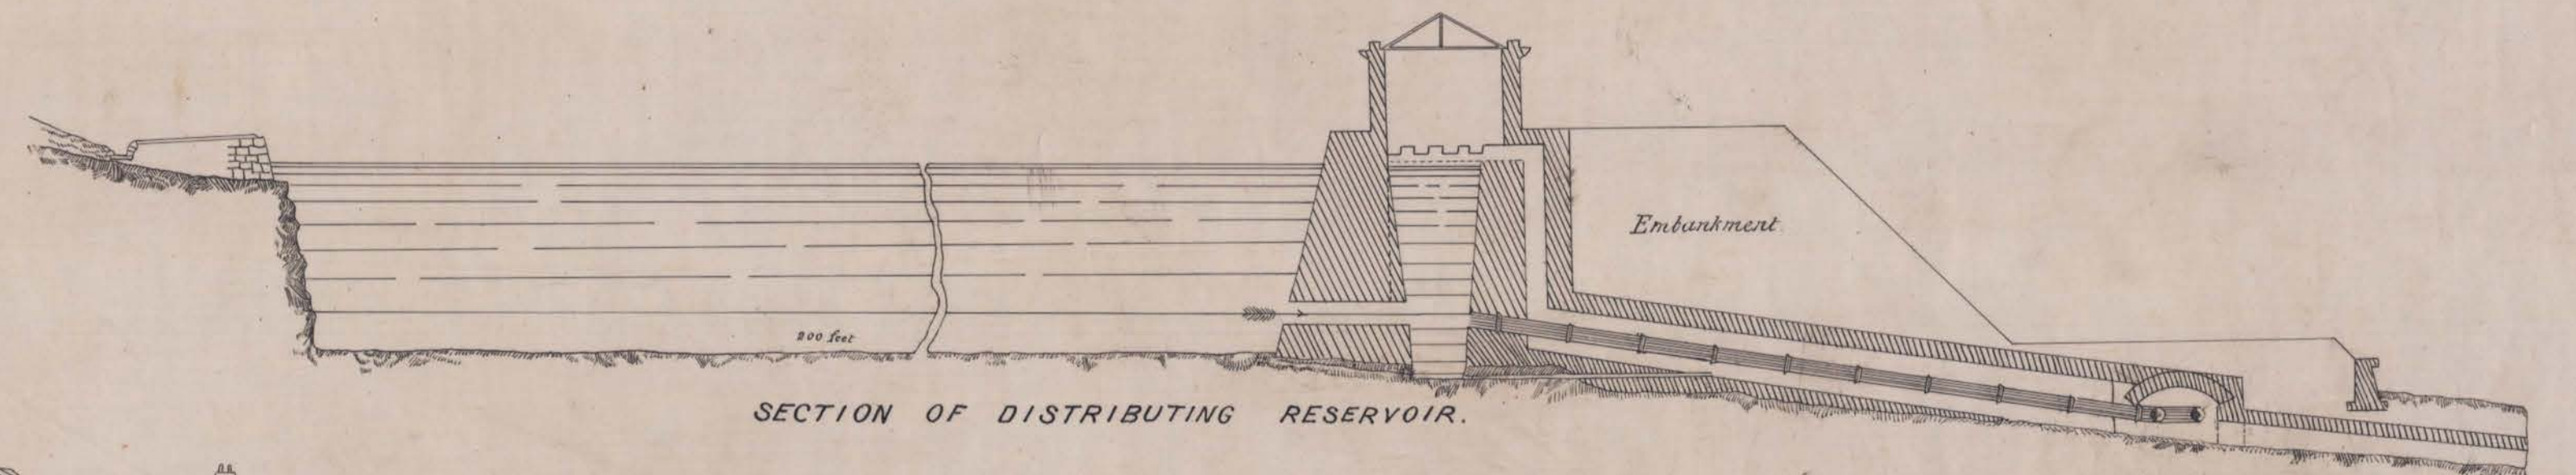


SECTION OF DISTRIBUTING RESERVOIR.

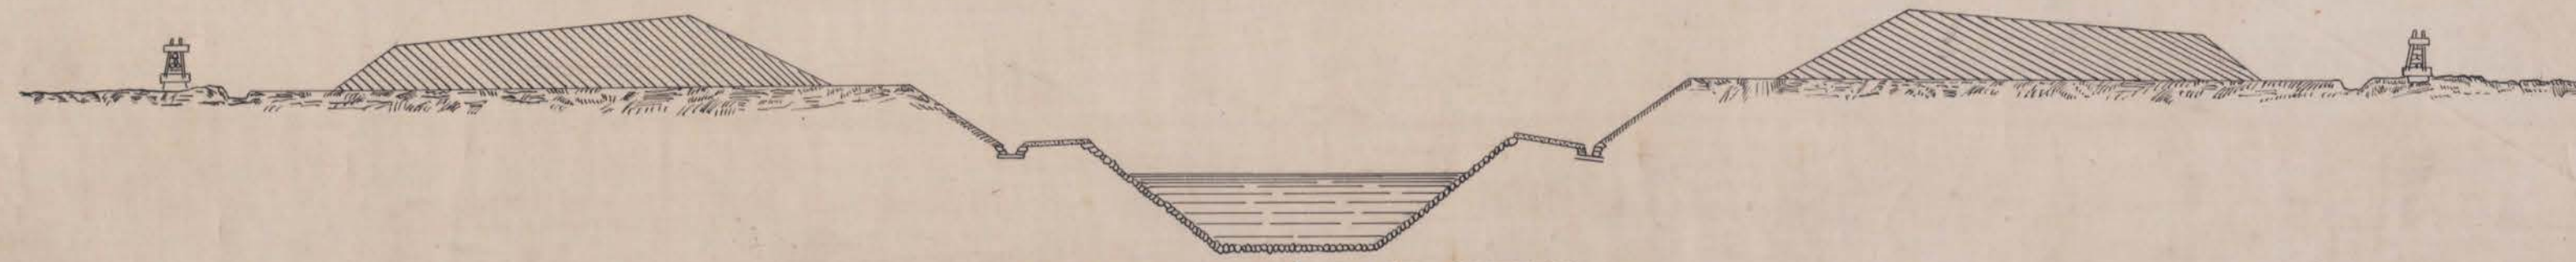


SECTION THRO' DEEP CUTTING.

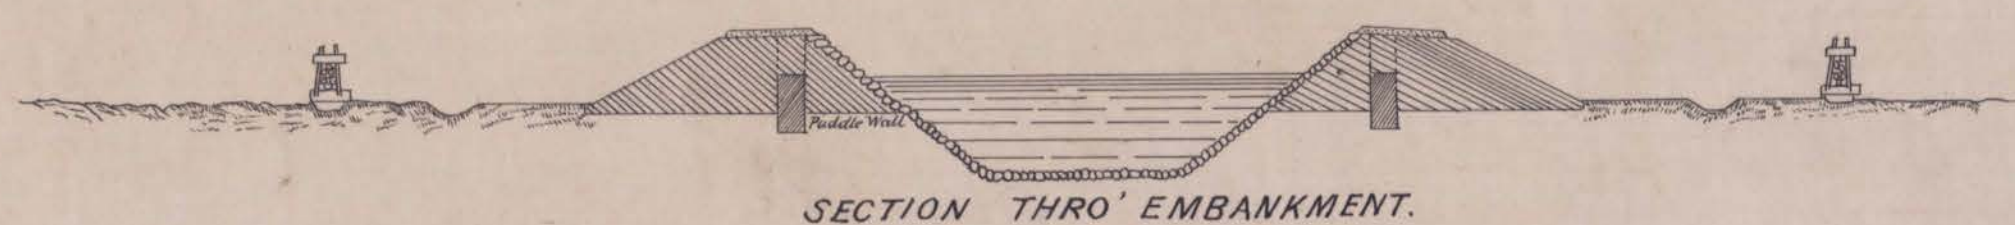


SECTION THRO' EMBANKMENT.

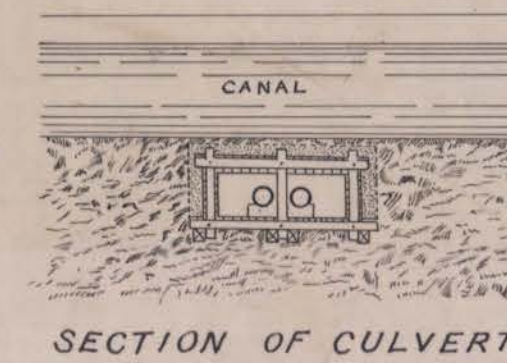


SECTION OF CULVERT

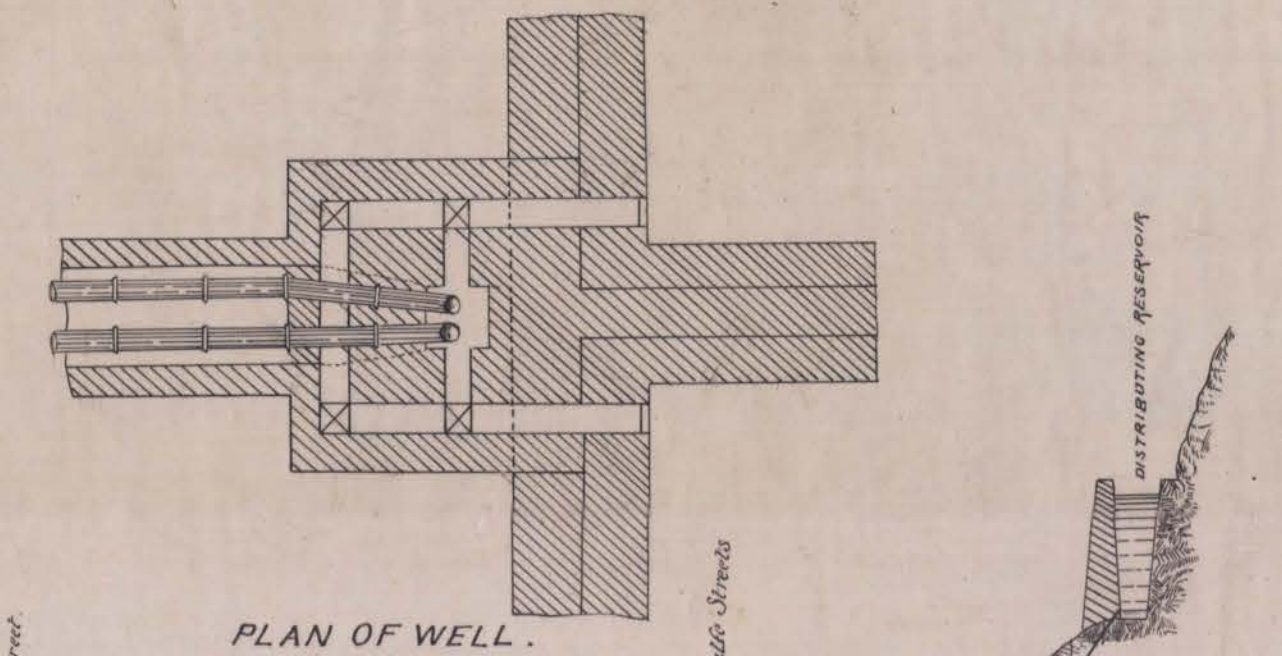


PLAN OF WELL.

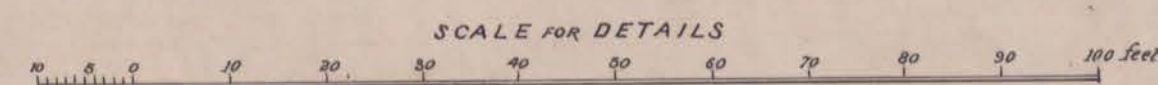


SCALE FOR DETAILS

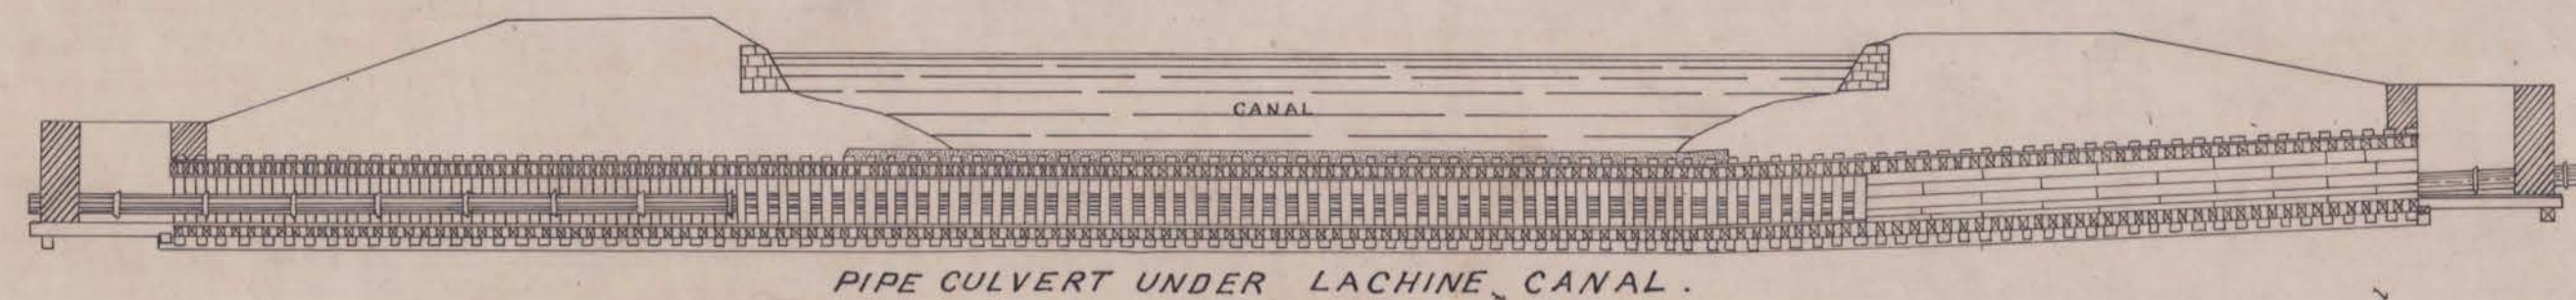


PIPE CULVERT UNDER LACHINE CANAL.

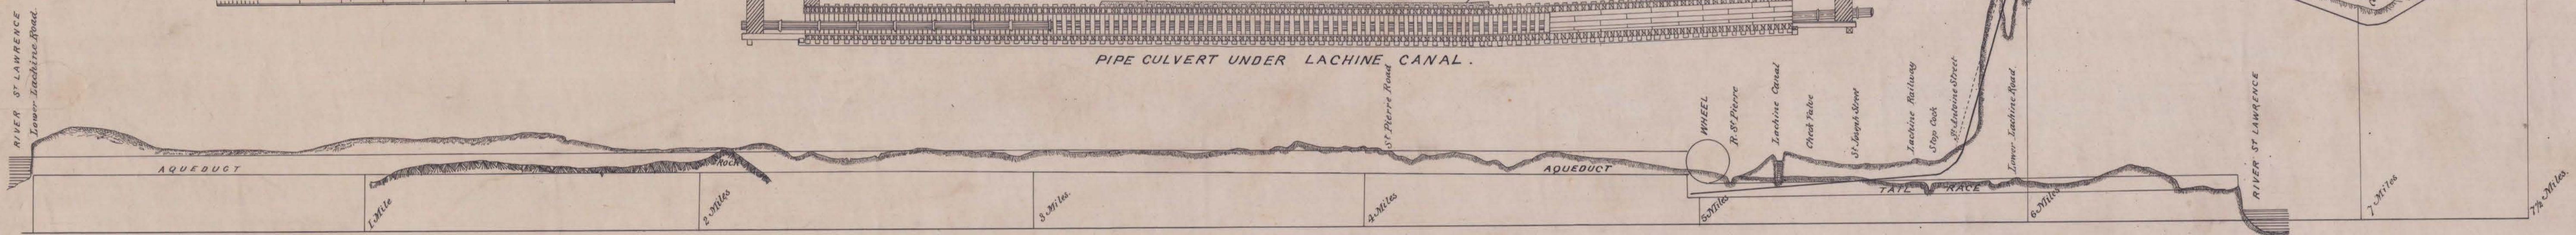

LONGITUDINAL SECTION OF AQUEDUCT PUMPING MAIN AND TAIL RACE.

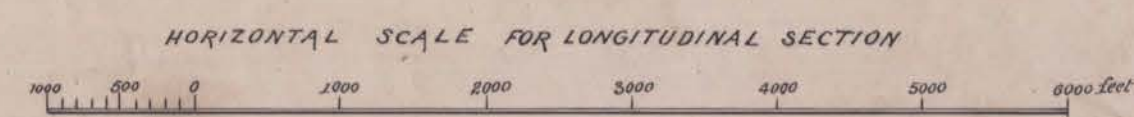

HORIZONTAL SCALE FOR LONGITUDINAL SECTION

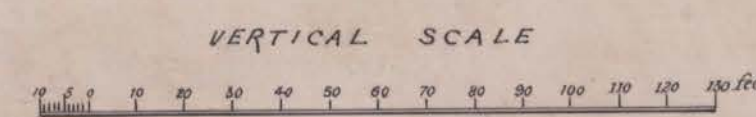

VERTICAL SCALE