


PAVING
SECTION "B"
SCALE: 1 1/2" = 1'-0"


PLANTER WITH STANDARD CITY CURB
SECTION "C"
SCALE: 1 1/2" = 1'-0"

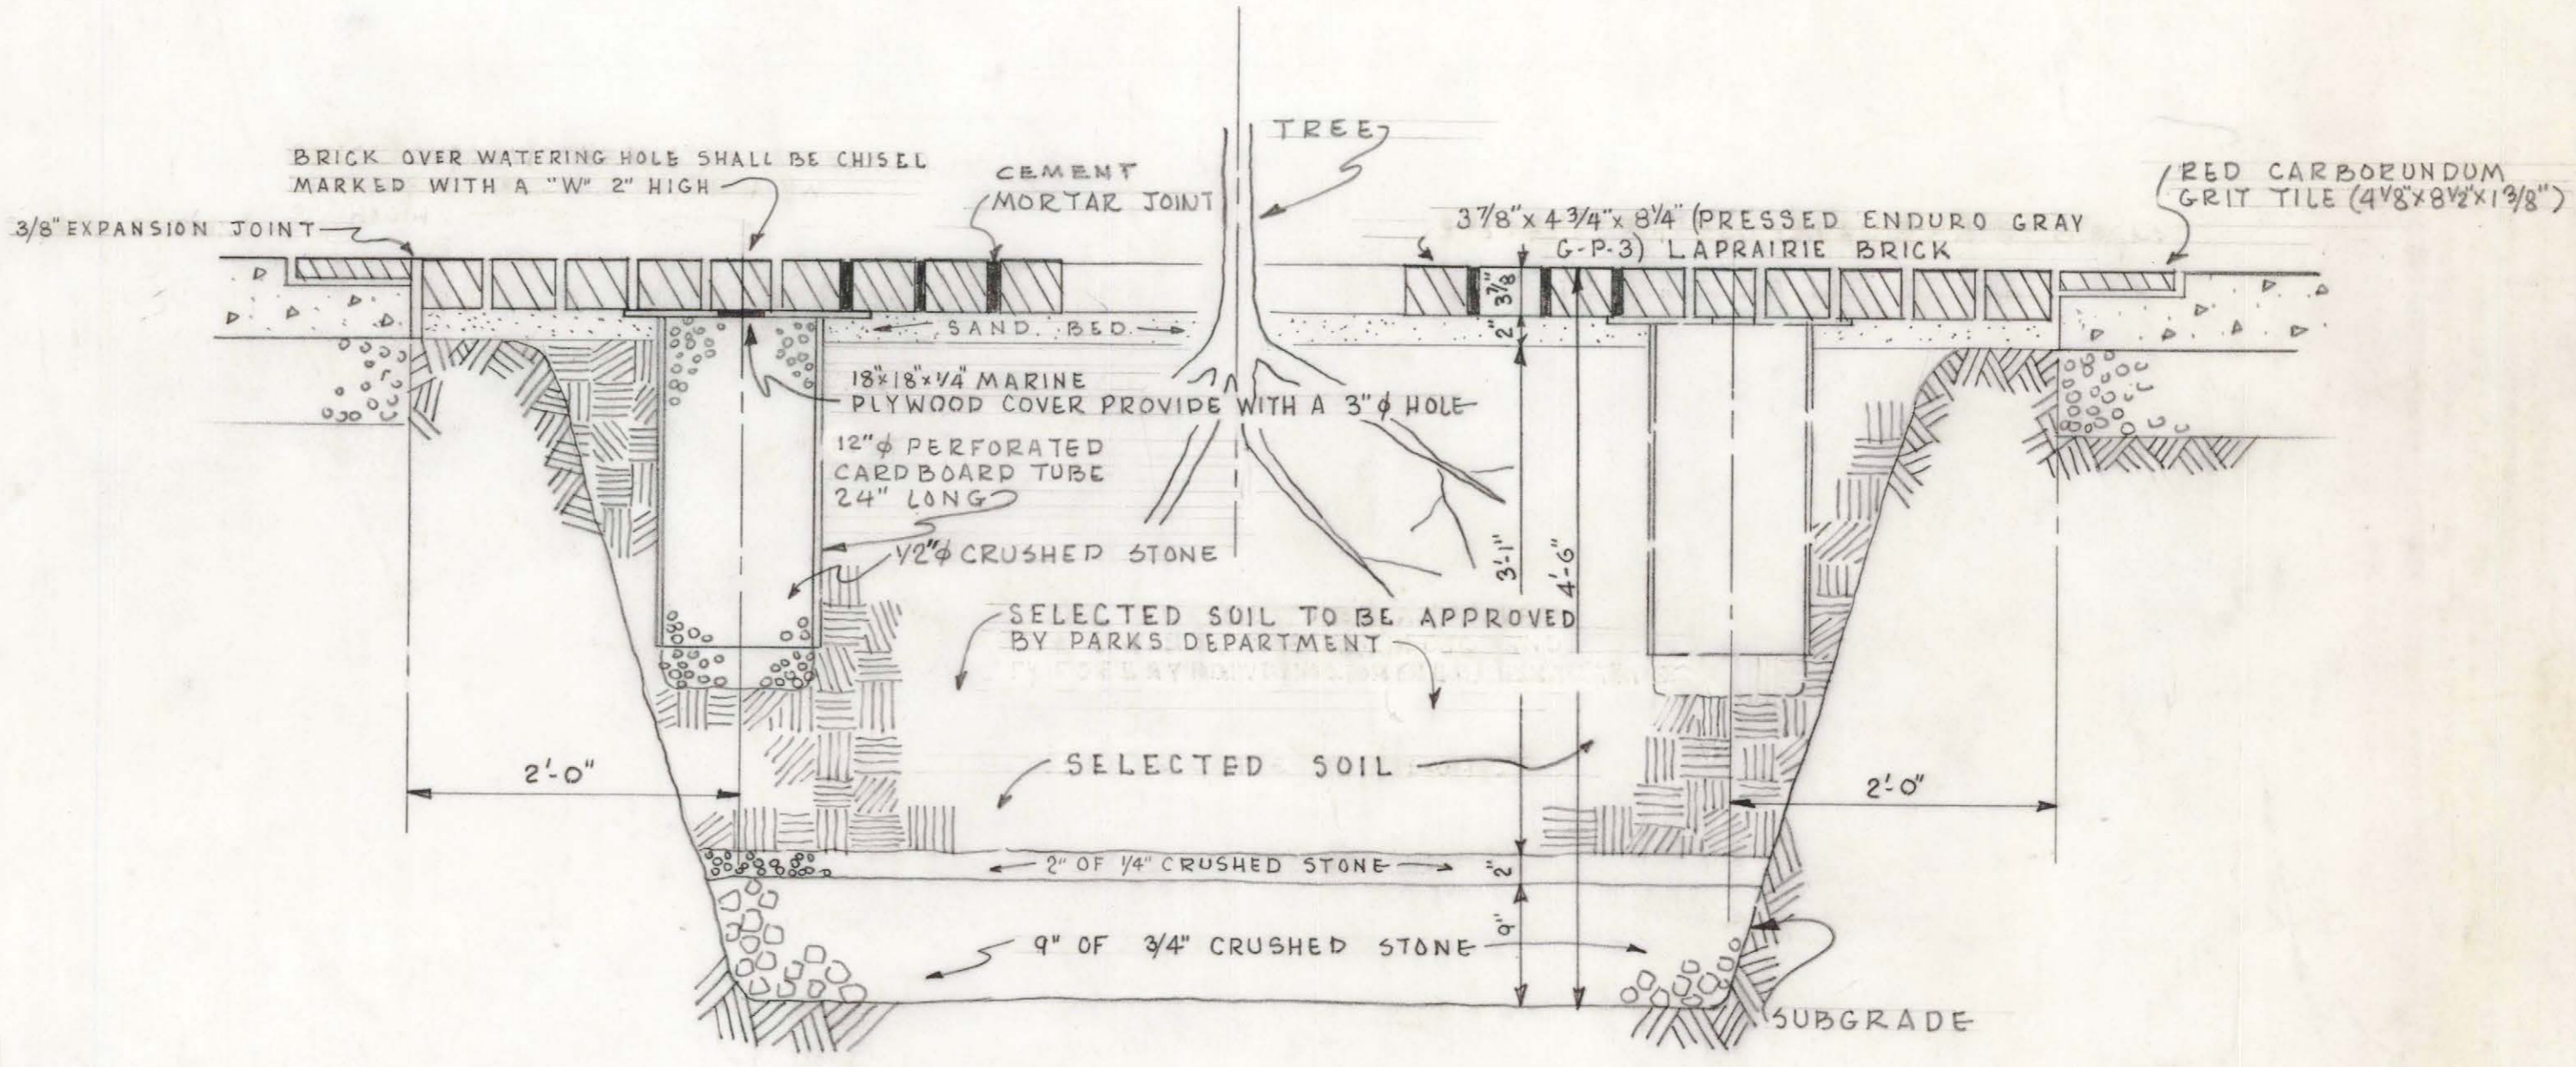

TREE WELL
DETAIL "D"
SCALE: 1" = 1'-0"

TREE WELL NOTES

- 1- ALL BRICK WORK TO BE 3 7/8" x 4 3/4" x 8 1/4" (PRESSED ENDURO GRAY G-P-3) LAPRAIRIE OR EQUAL
- 2- ALL BRICKS SHALL BE LAID ON A 2" THICK, SHARP SAND BED
- 3- ALL JOINTS BETWEEN BRICKS TO BE NO LESS THAN 1/4" AND NO MORE THAN 1/2" WIDE (SEE PLAN)
- 4- THE OPENING FOR THE TREE SHOULD BE APPROX. 22" x 24"
- 5- FIRST THREE BRICK JOINTS AROUND TREE ARE TO BE MORTARED.
- 6- ALL OTHER JOINTS SHALL BE BROOMED FULL OF SILICA SAND #24, TAMPED WITH A WOOD TAMPER, RE-BROOMED, ETC., TO CAPACITY.

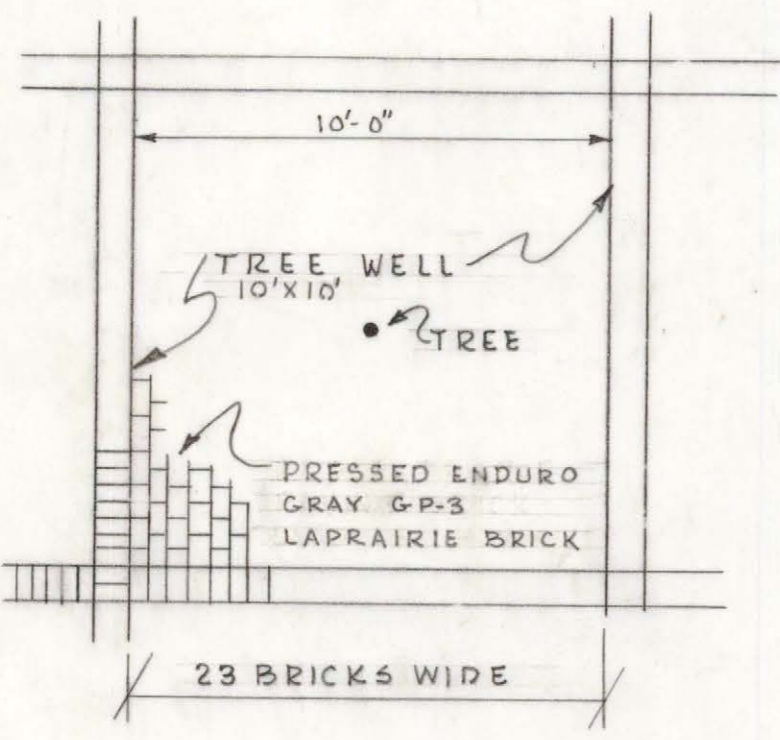

TREE WELL
SCALE: 1/2" = 1'-0"

REV. REMOVED PLANTER WALL (SIDE) - 9-23-59

CITY OF MONTREAL			
PUBLIC WORKS DEPARTMENT			
TECHNICAL DIVISION "Section of Construction"			
LANDSCAPE ARCHITECTURE			
LAFONTAINE PARK			
DETAILS			
DESIGNED BY	W. G. G. G. G.		
CERTIFIED BY	M. J. J. J. J.		
DATE	11-20-59		
APPROVED BY	C. Robillard		
DATE	3-7-60		
APPROVED BY	L. P. P. P.		
DATE	11-20-59		
DRAWN BY	RG	DATE	SCALE
INDEX NO.	61-M	DRWG. NO.	1007
		SHEET	AS SHOWN
		OF	

8-10 52x56 1001-A-M-13 (1-8)