



PLAN SCALE 1" = 5'-0"

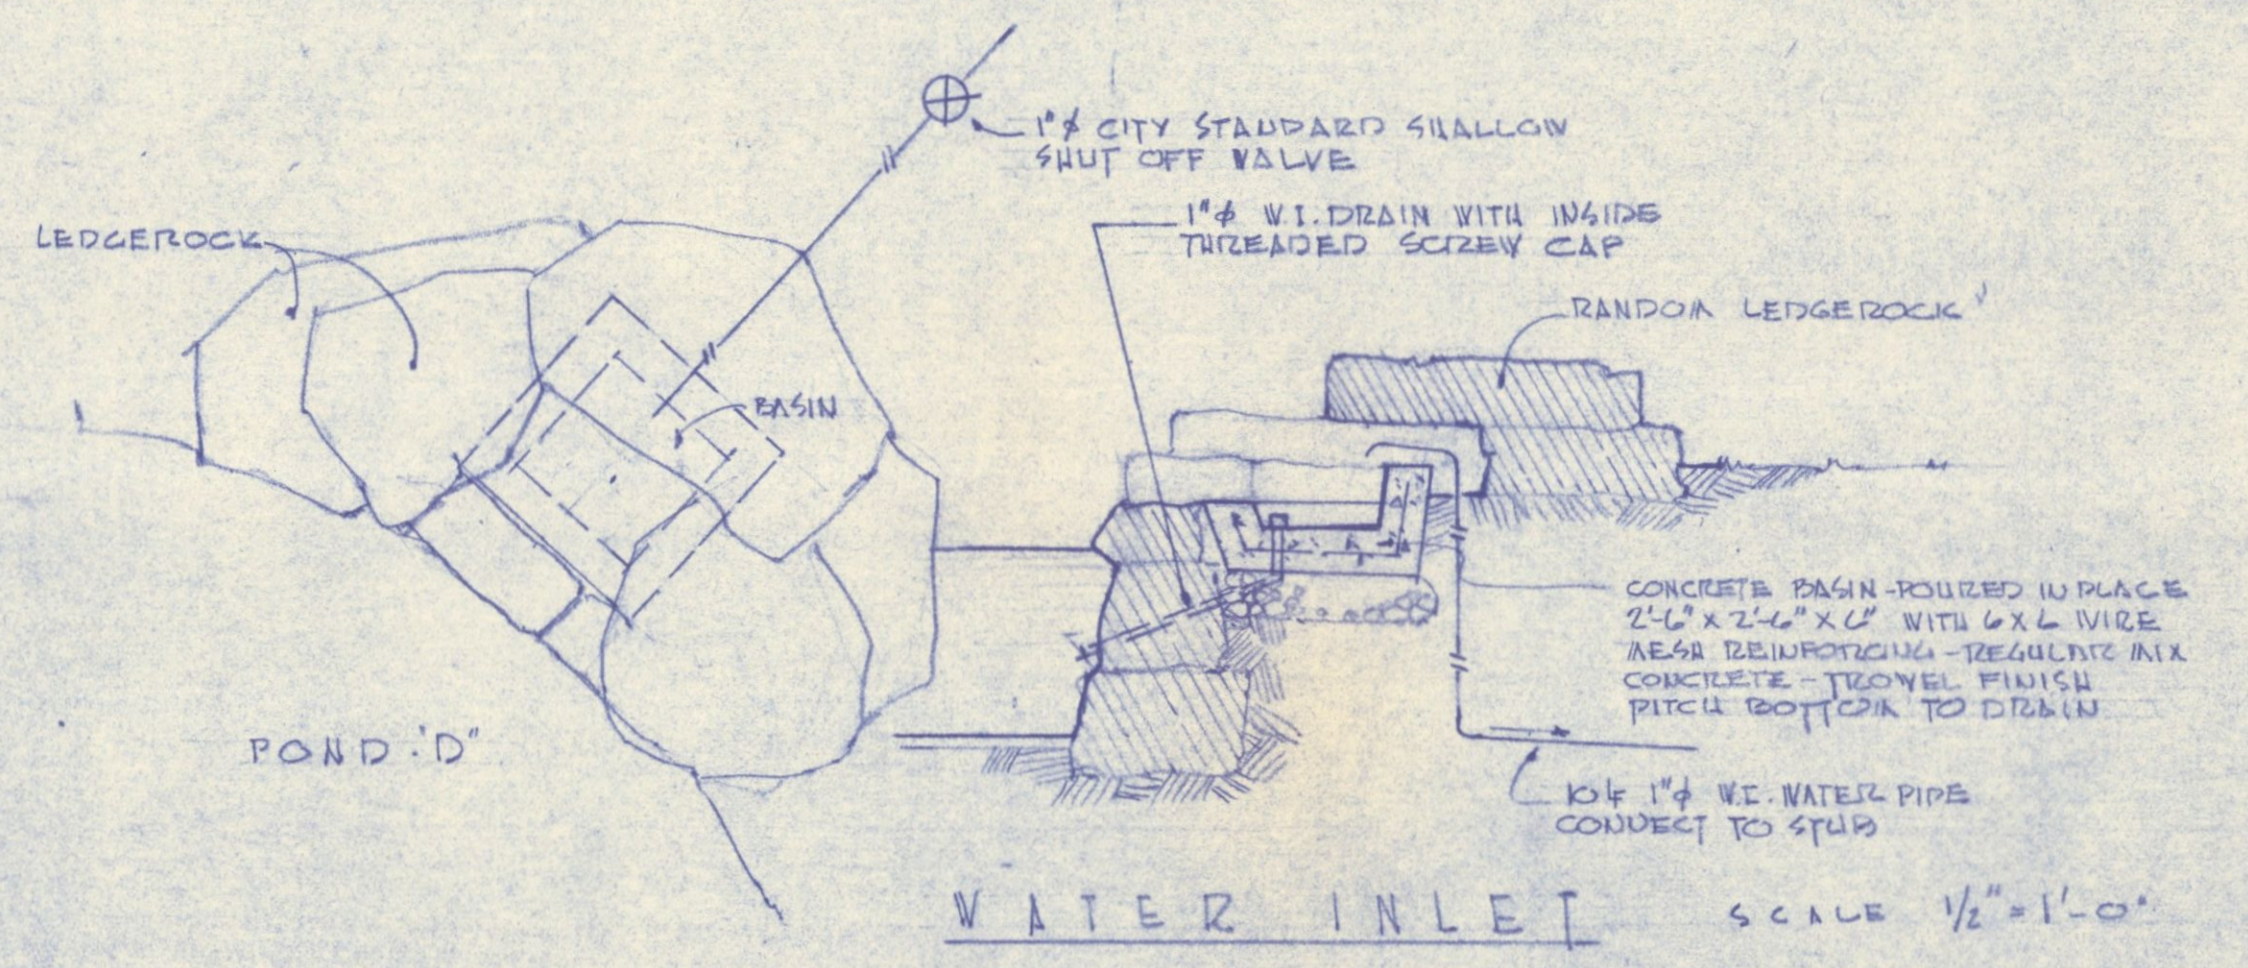

WATER INLET SCALE 1/2" = 1'-0"

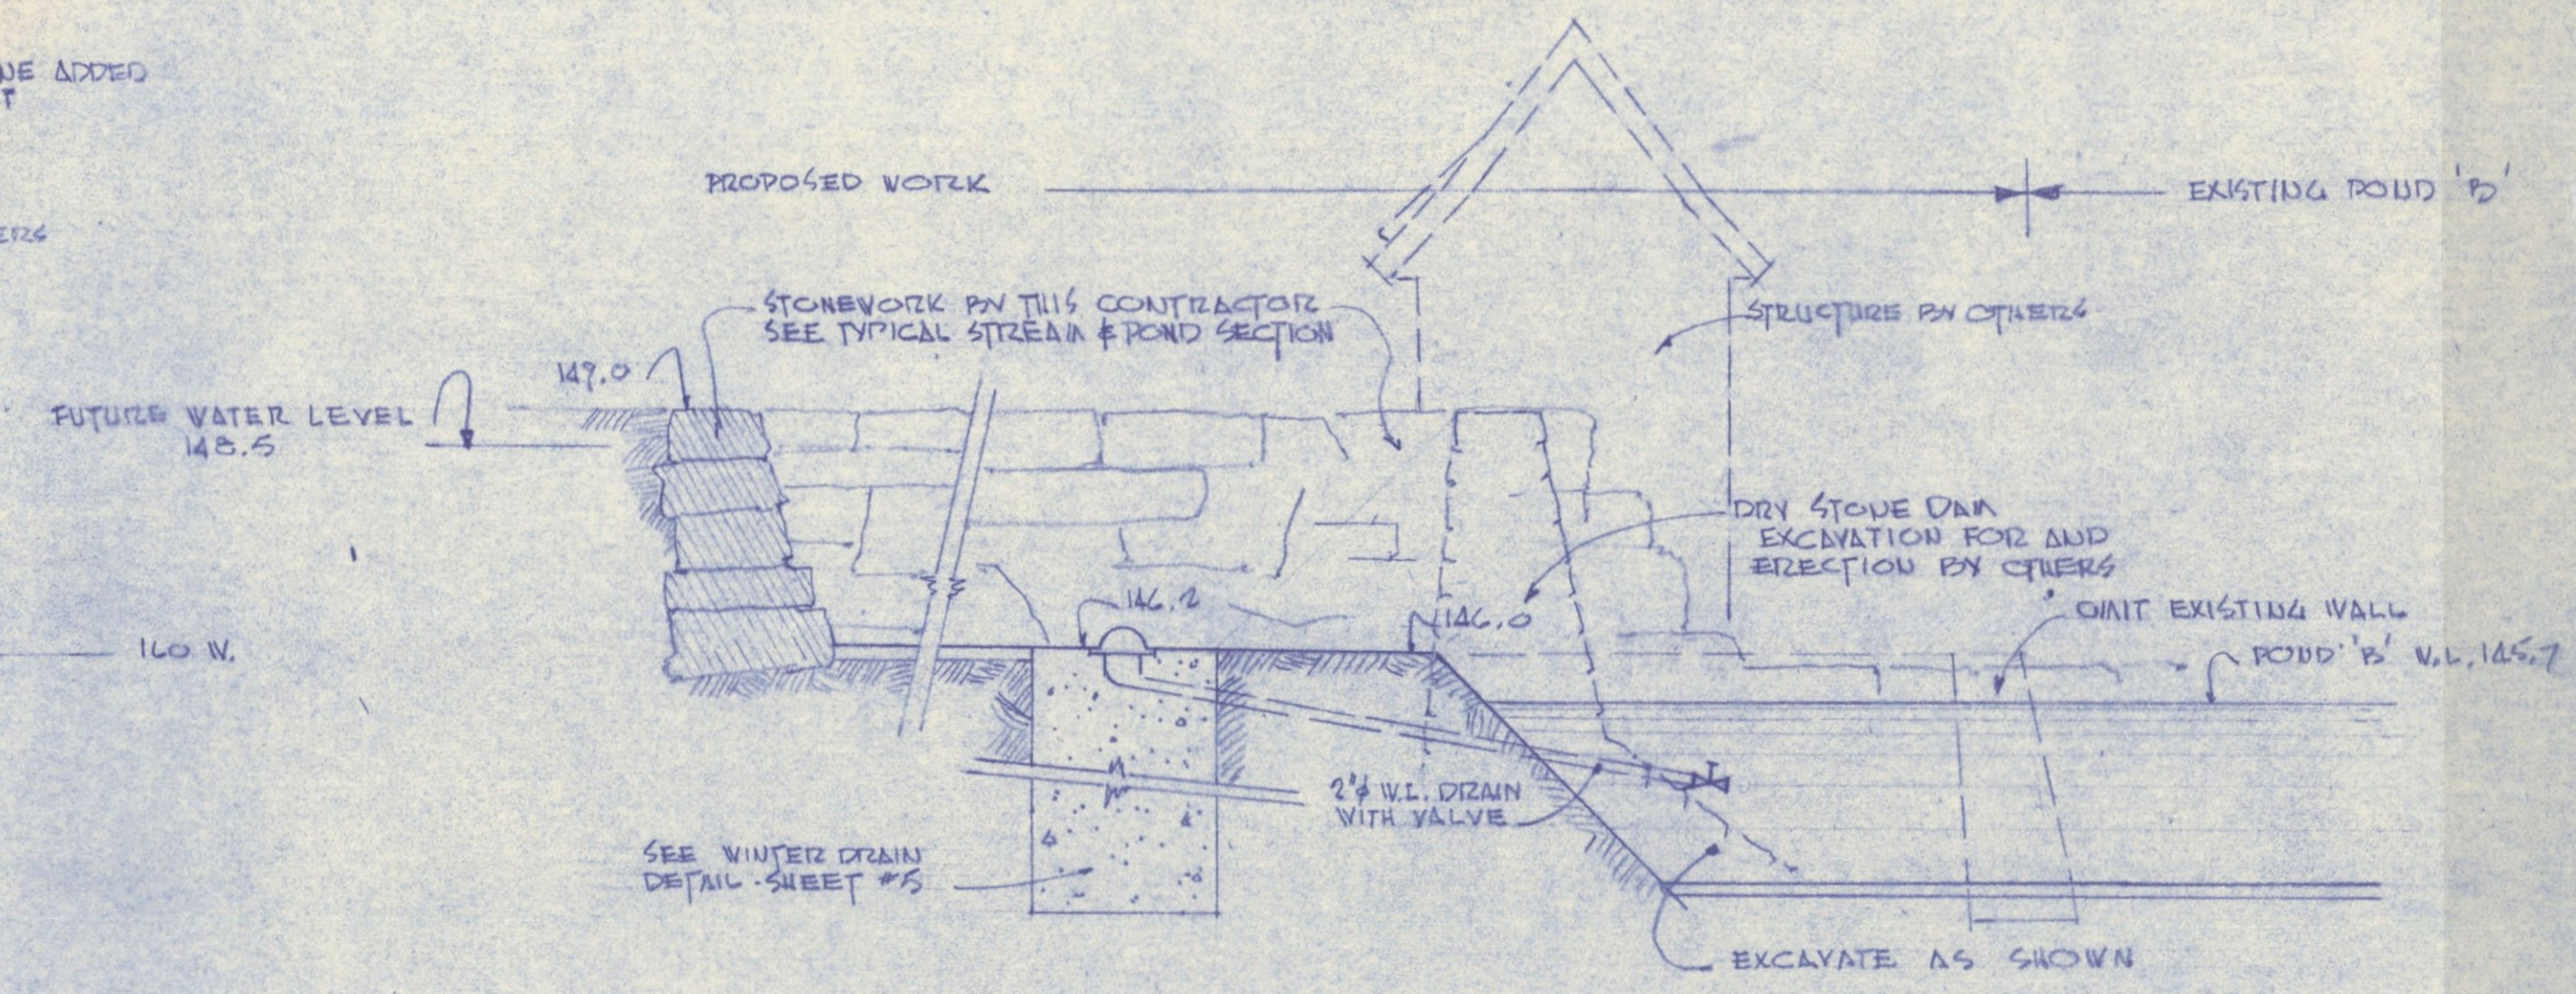

TYPICAL SECTION SCALE 1/2" = 1'-0"

NOTE: ALL WORK MARKED AS EXISTING INCLUDED IN PREVIOUS CONTRACT

PROPOSED POND 'D' CHILDREN'S ZOO - LAFONTAINE PARK

McFadzean & Everly, Ltd.
LANDSCAPE ARCHITECTS • LAND PLANNERS
6555 COTE DES NEIGES RD., MONTREAL P.Q., CANADA

3/7/57