


PLAN "Z"
SCALE 3/8"=1'-0"

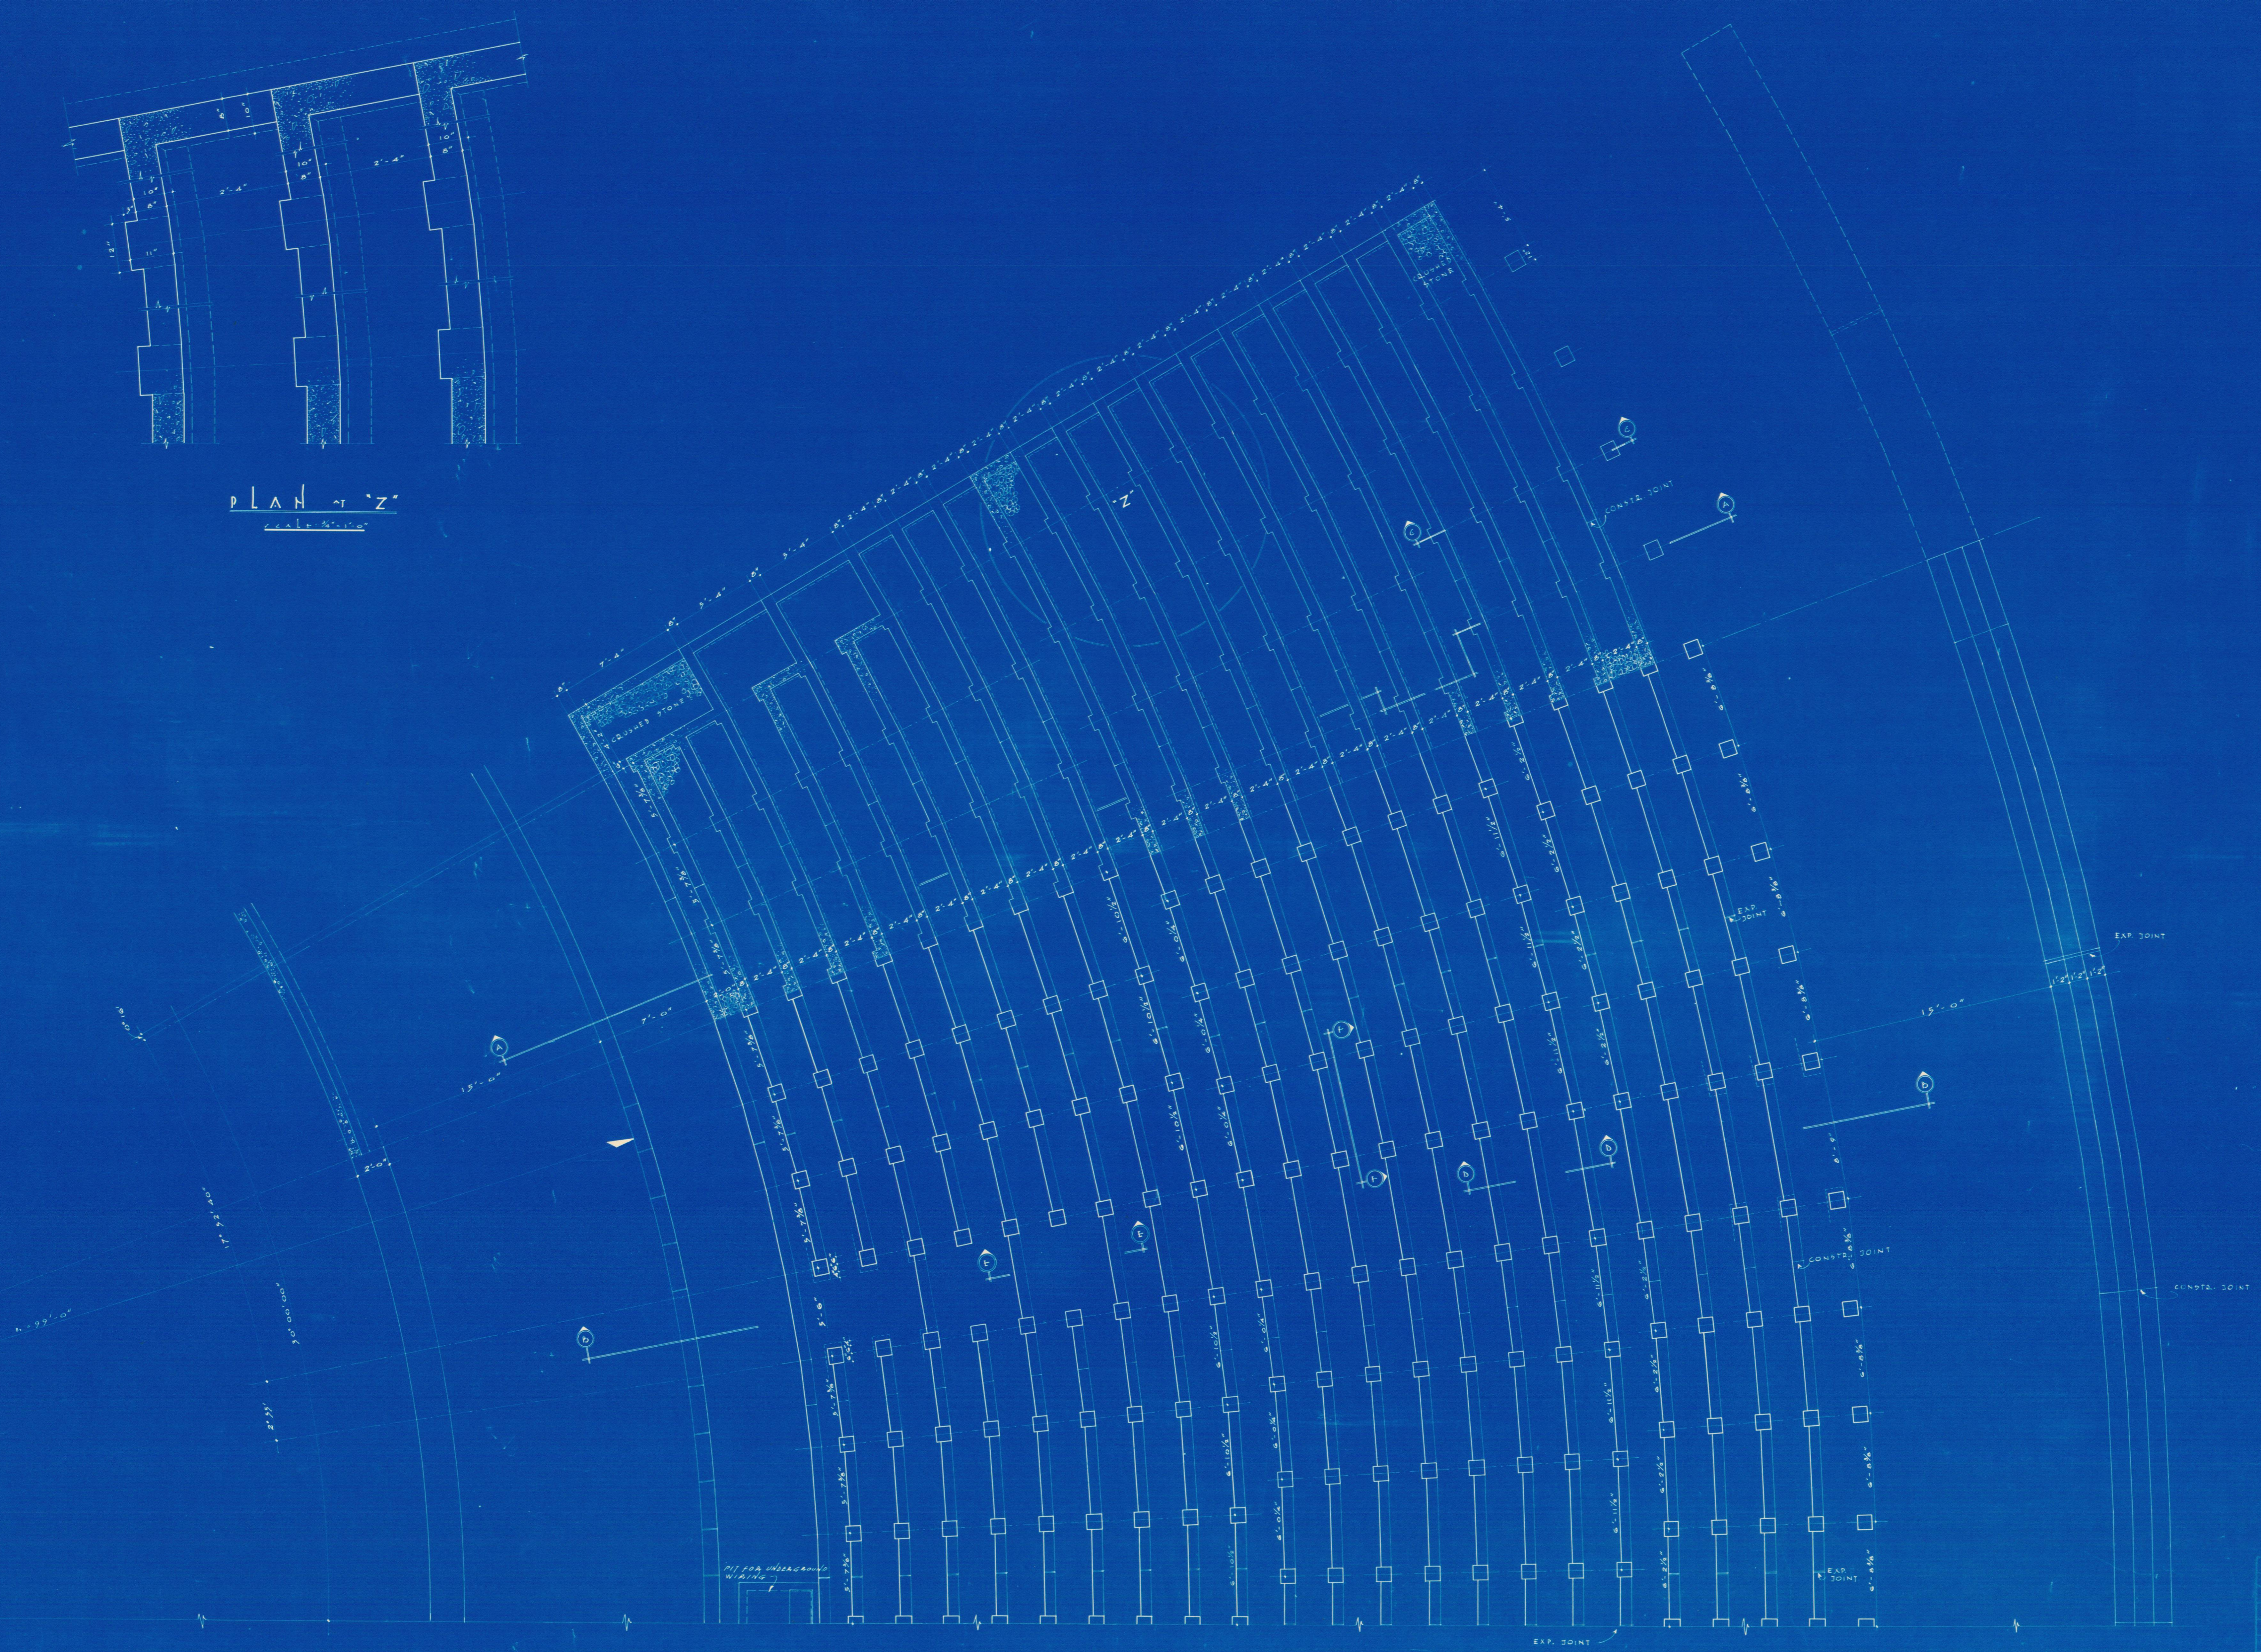

AUDITORIUM
CONCRETE BASES FOR SEATS - SCALE 3/8"=1'-0"

CERTIFIED	
OFFICIAL	FUNCTIONAL DEPARTMENT DATE
EXECUTIVE COMMITTEE	
REVISIONS	
CITY OF MONTREAL	
TECHNICAL DIVISION PUBLIC WORKS DEPT. ARCHITECTS OFFICE	
OPEN-AIR THEATRE	
LAFONTAINE PARK	
AMPHITHEATER - PLAN	
DESIGNED BY	<i>R. Roy</i>
APPROVED BY	<i>A. Allen</i>
1107 Archives de la Ville de Montréal	