


trans

trans

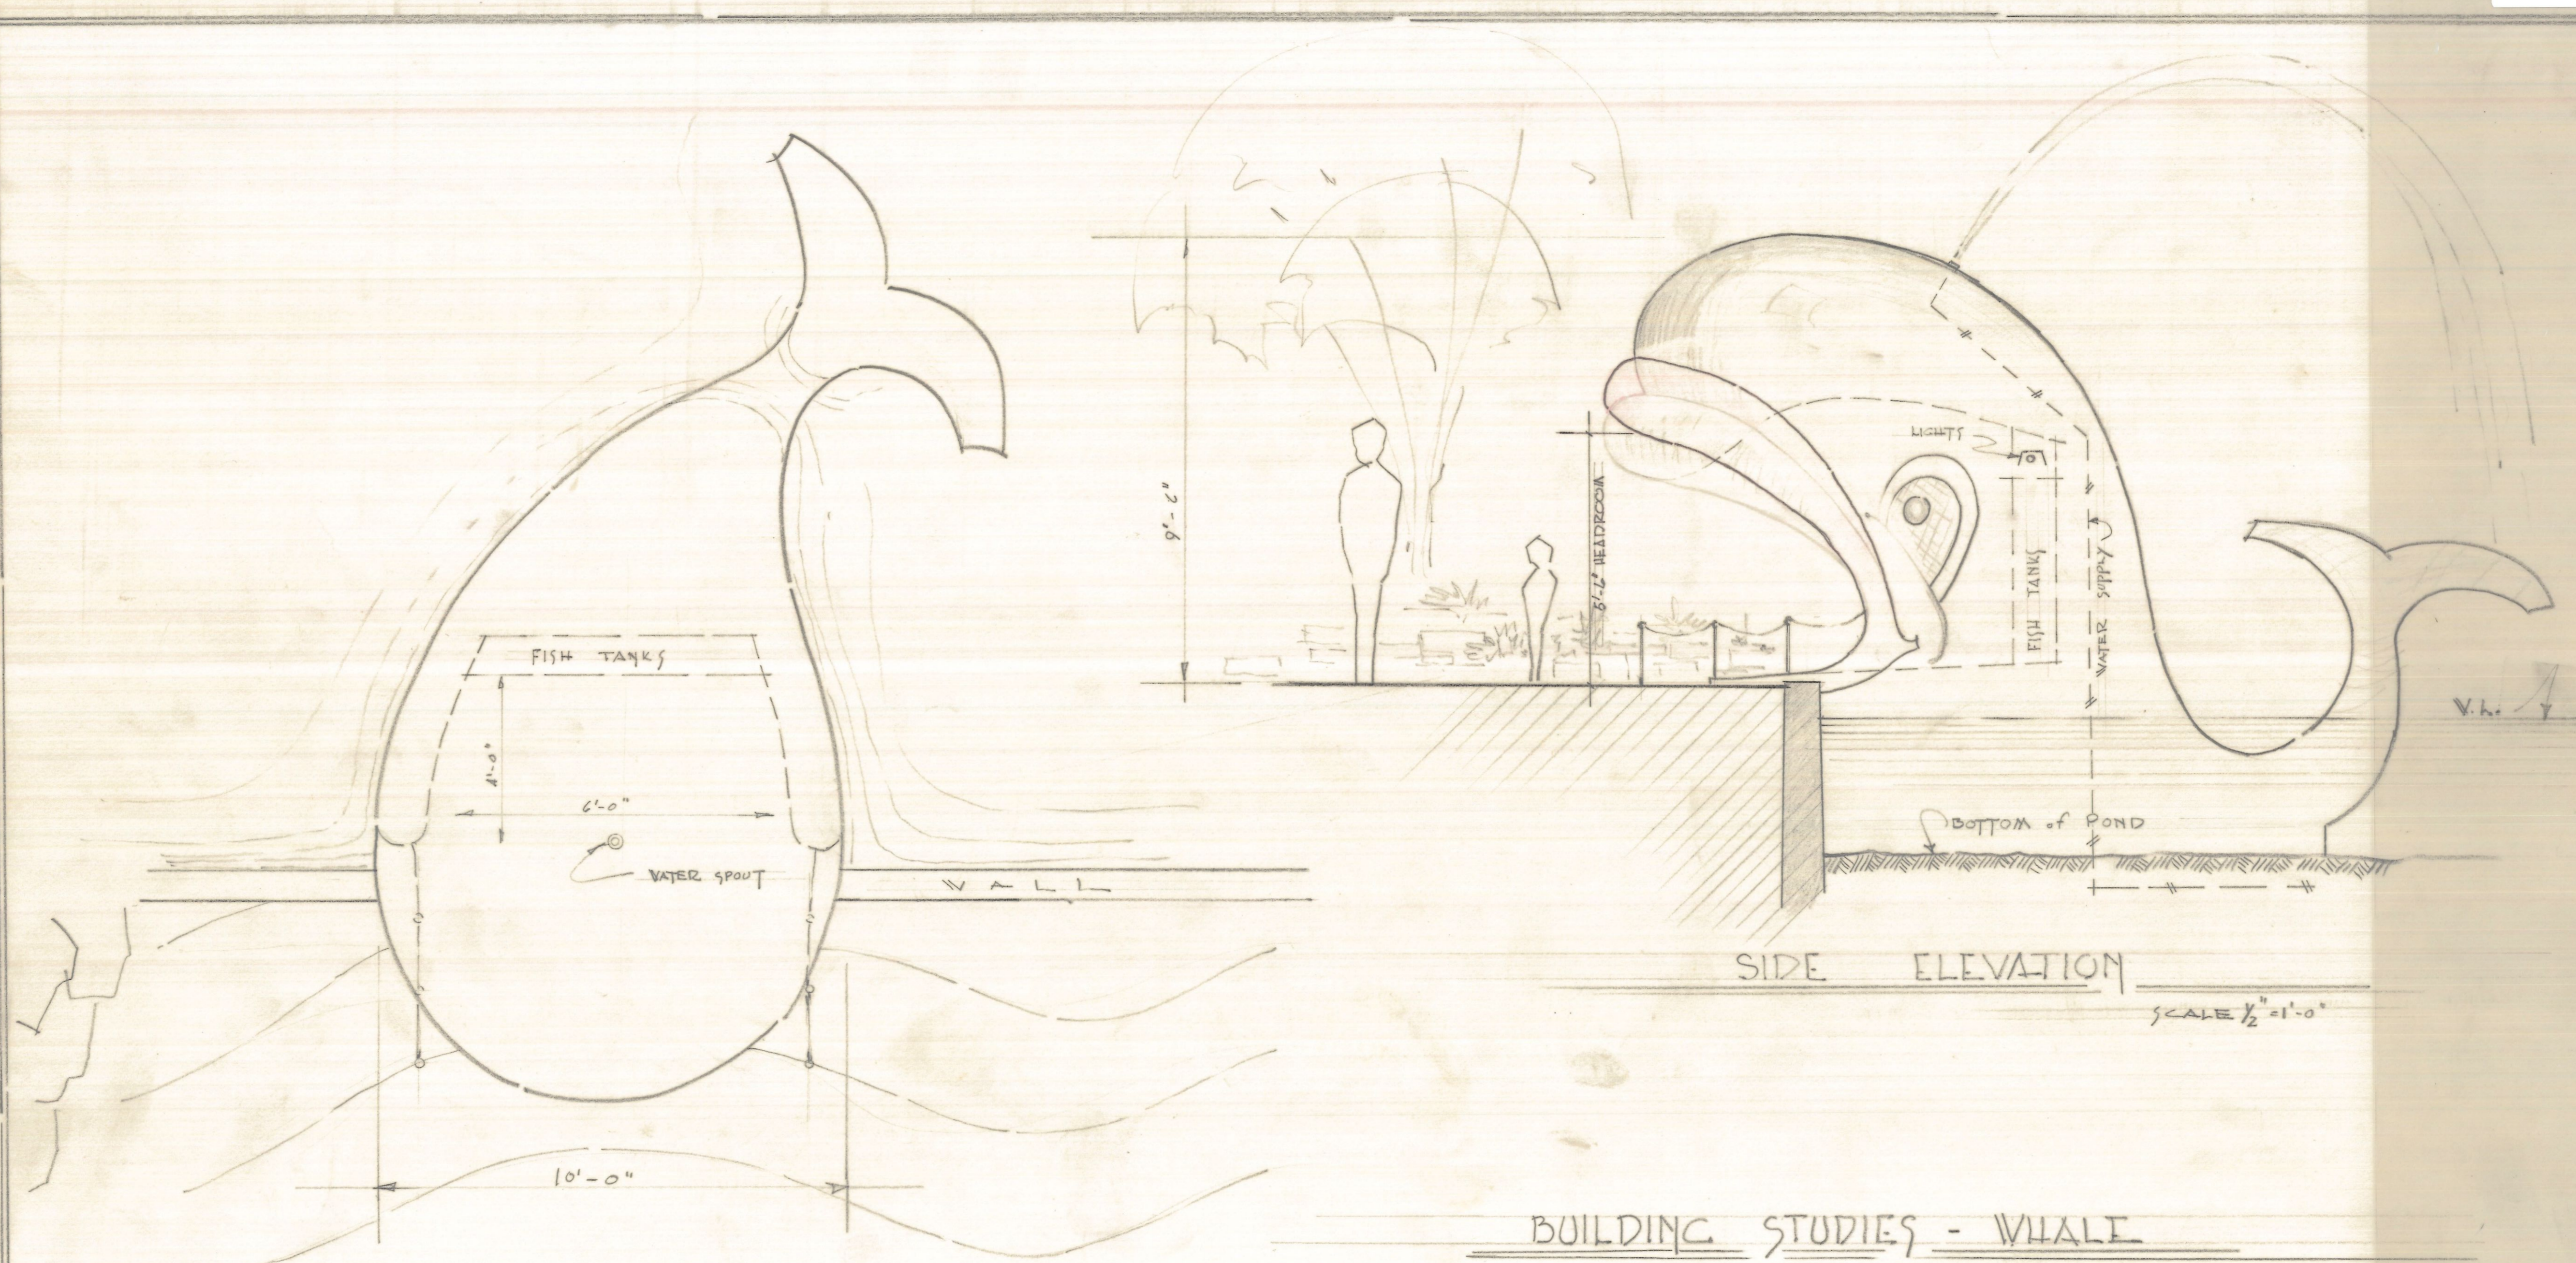

PLAN

SCALE: 1/2" = 1'-0"

SIDE ELEVATION

SCALE 1/2" = 1'-0"

BUILDING STUDIES - WHALE

**McFadzean & Everly, Ltd.**  
 LANDSCAPE ARCHITECTS • LAND PLANNERS  
 6555 COTE DES NEIGES RD. - MONTREAL P.Q. CANADA

3  
8/27/56

2/27/57

trans

08-110/H