


SHERBROOKE ST.
CH. 0+00

VIAU ST.
CH. 0+00

L'ASSOMPTION BLVD
CH. 20+00

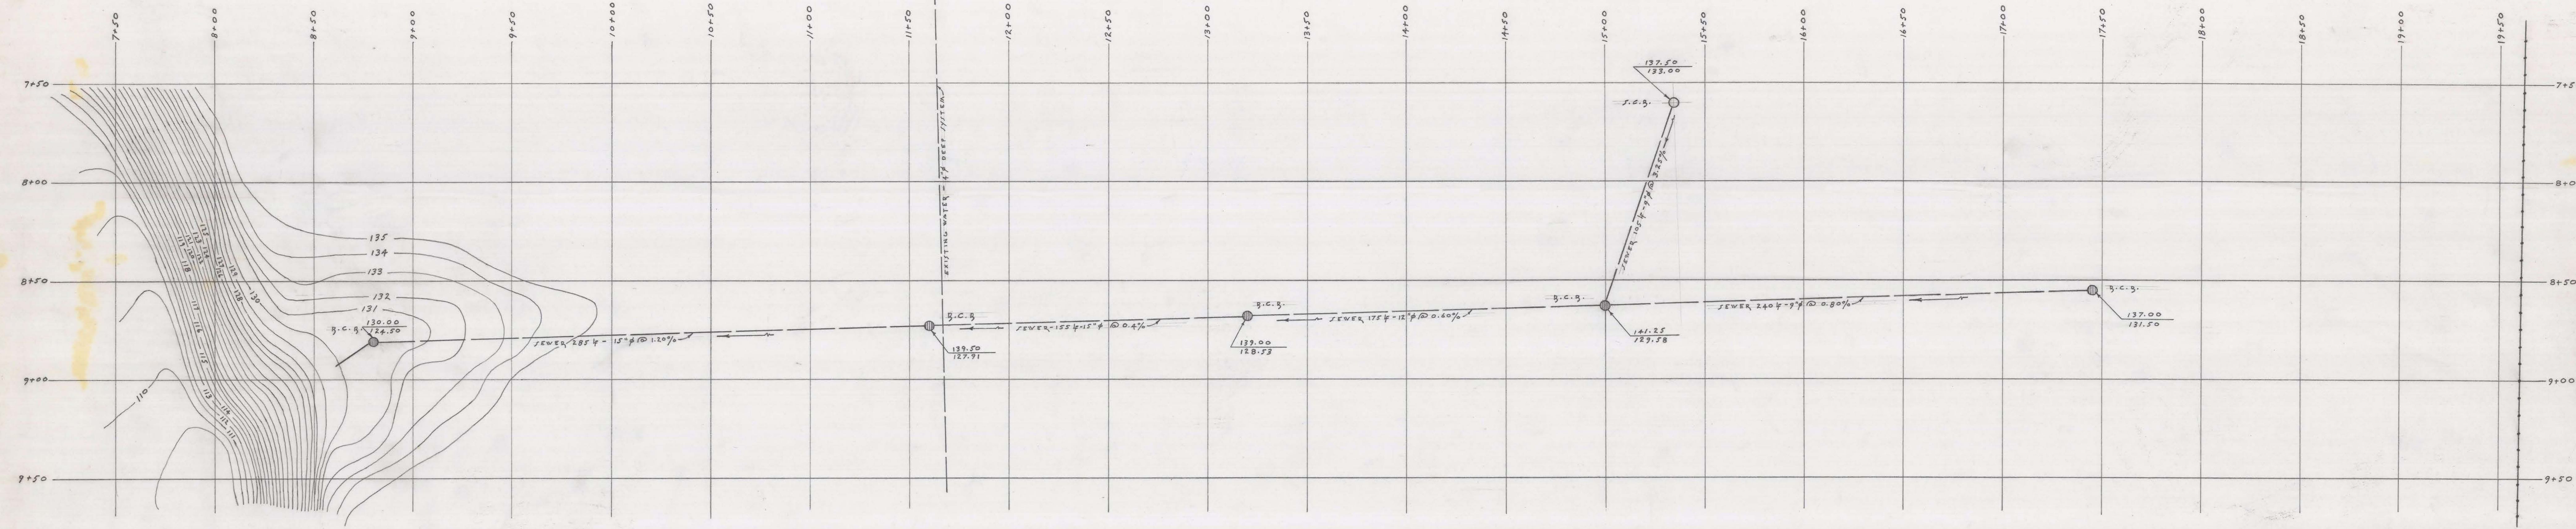

LEGEND

- PROPOSED SEWER: SEWER 240 ft - 9" @ 0.80%
- PROPOSED STREET CATCH BASIN: S.C.B. 137.50 T.P., 133.00 INV.
- PROPOSED BRICK CATCH BASIN: B.C.B. 137.00 T.P., 131.50 INV.
- WATER LINE EXISTING: WATER 4" DEEP

REV. 7 AVRIL 1964: SK. N° 92-3 CHANGÉ PAR 85-8

CITY OF MONTREAL
PUBLIC WORKS DEPARTMENT
ENGINEERING DIVISION - SECTION OF PARKS & PLAYGROUNDS

DRAINAGE SYSTEM
MUNICIPAL GOLF
EAST OF VIAU STREET

PREPARED BY: G.L.P.M.C. DATE: JANUARY 9th 1959

DRAWN BY: A.Y.
SCALE: 1" = 30'-0"

SK. No. 85-8
Paul Berube
ENGINEER SUPERINTENDENT