


NOTICE.
 Please note that the location of the telephone plant shown on this plan is approximate only and that care should be taken before proceeding with any work to call telephone No. 114 so that an employee of THE BELL TELEPHONE COMPANY OF CANADA can be sent to the site of the proposed work and then and there indicate the exact location of said plant.

LAFONTAINE PARK

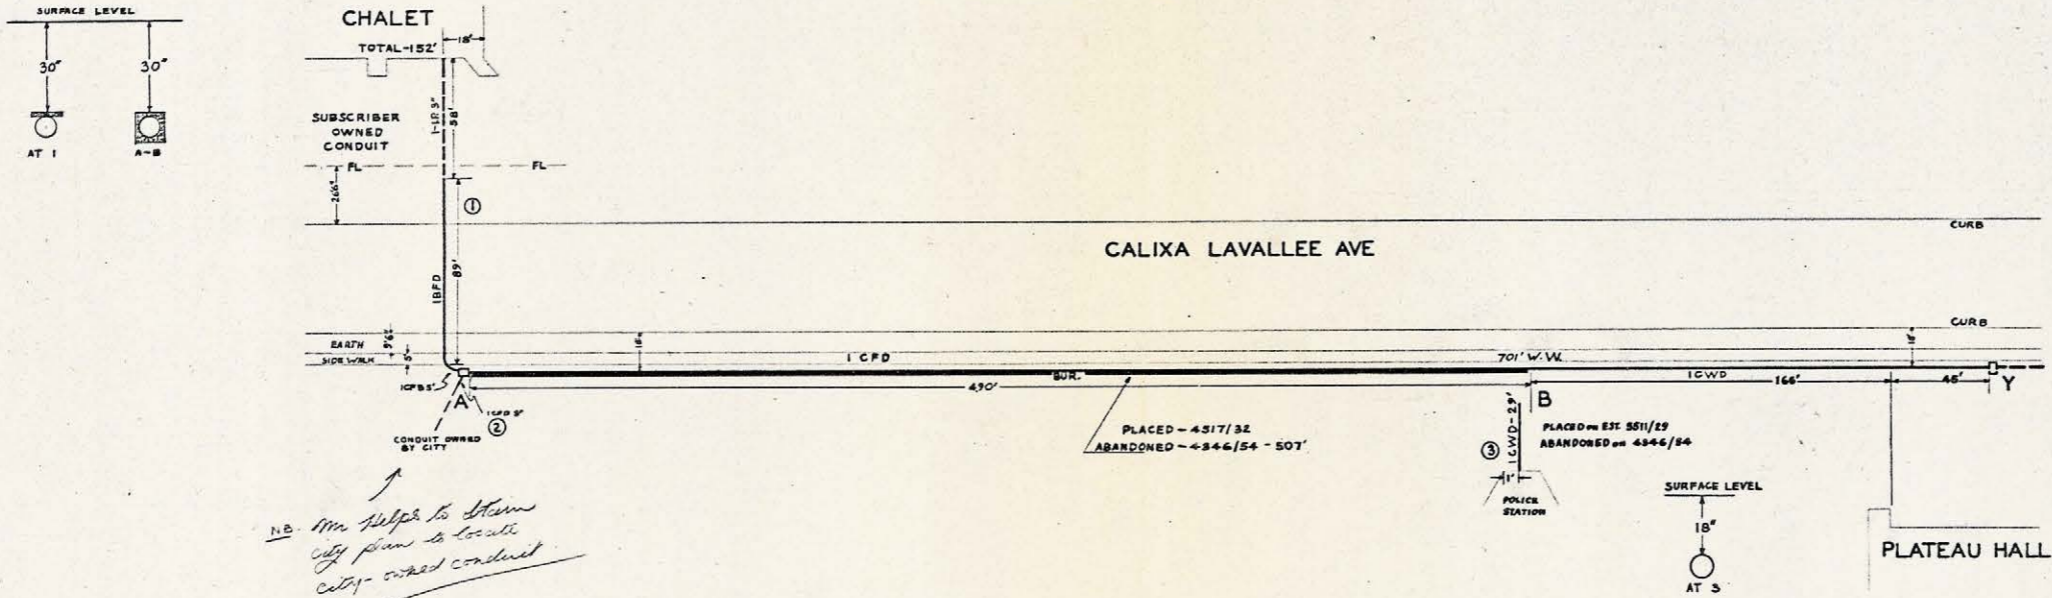

n.b. Mr. Helleb to obtain city plan to locate city owned conduit

MANHOLES				MAIN CONDUIT				LATERALS				LATERALS								
MH	INSIDE DIMENSIONS			TYPE	DRAIN	COVER SIZE	TYPE	ORDER NO.	DATE	R/W FILE NO.	SECTION LENGTH	ORDER NO.	DATE	R/W FILE NO.	SECTION LENGTH	ORDER NO.	DATE	R/W FILE NO.		
	L	W	H																	
A	6'	3'	4'	Y				767	1956	M 5877	Y-B	211'	E 5511	1929	1	94'	4346	1954	M 5043	
											B-A	490'	4346	1954	M 5043	2	3'	767	1956	M 5877
															3	29'	E 5511	1929		

THE BELL TELEPHONE CO. OF CANADA
 CONDUIT PLAT NO. A1
 SCALE 1" = 40'
 CALIXA LAVALLEE AVE
 2ND - 3RD MH N OF SHERBROOKE
 241350

19'

PAP.