



DETAILS - FRESH WATER INLET

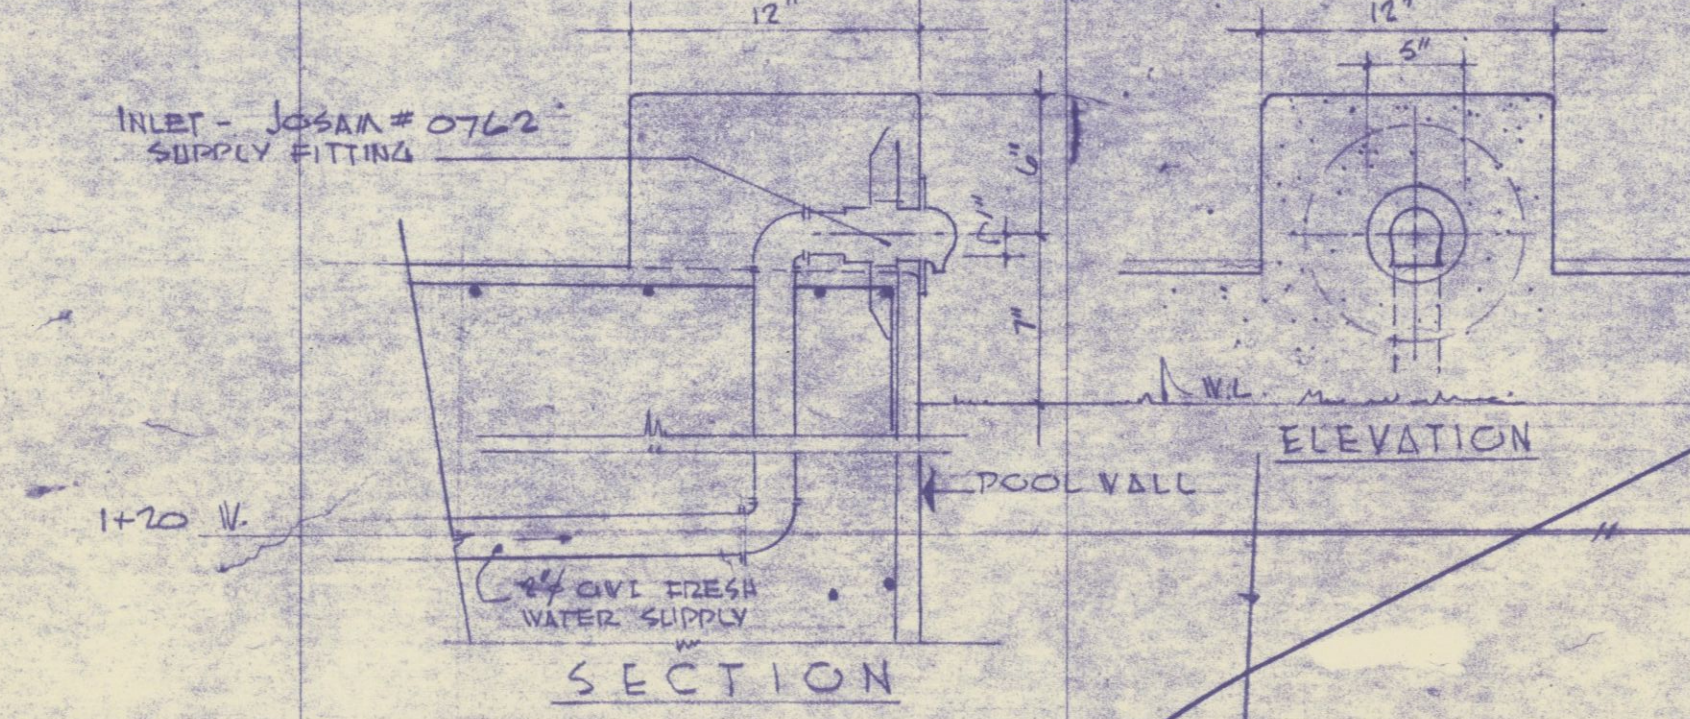


NOTE: ELECTRICAL DUCT RUN TO BE SEALED WITH 2x4 POST, PAINTED RED WITH 1 FOOT OF IT EMBEDDED ABOVE FINISH GRADE TO WITNESS THE END OF DUCT. SEE DETAIL BELOW.

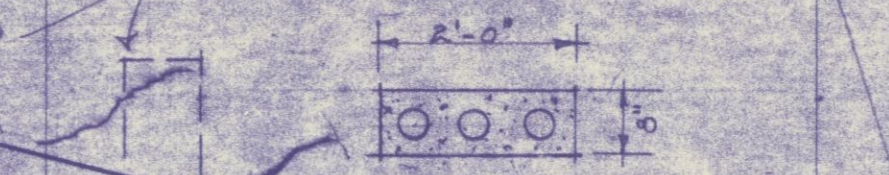


DRAIN DIMENSION

SKIMMER DRAIN JOSEAN NO. 0428 H-C EL. 147.50 (10' x 2 1/2' FACE)

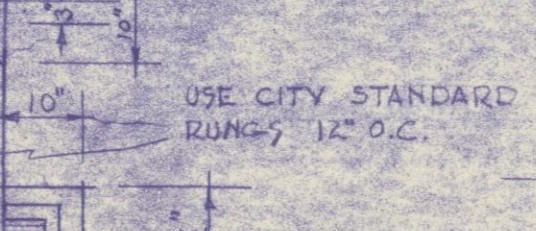


VALVE PIT DETAIL

SCALE: 1/2" = 1'-0"

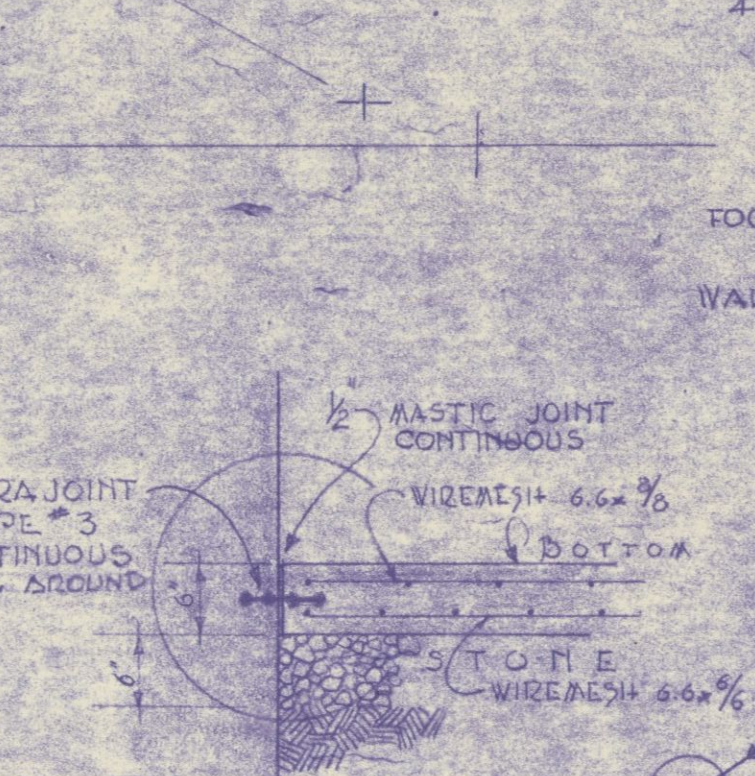


TYPICAL SECTION 2-2

SCALE: 3/8" = 1'-0"

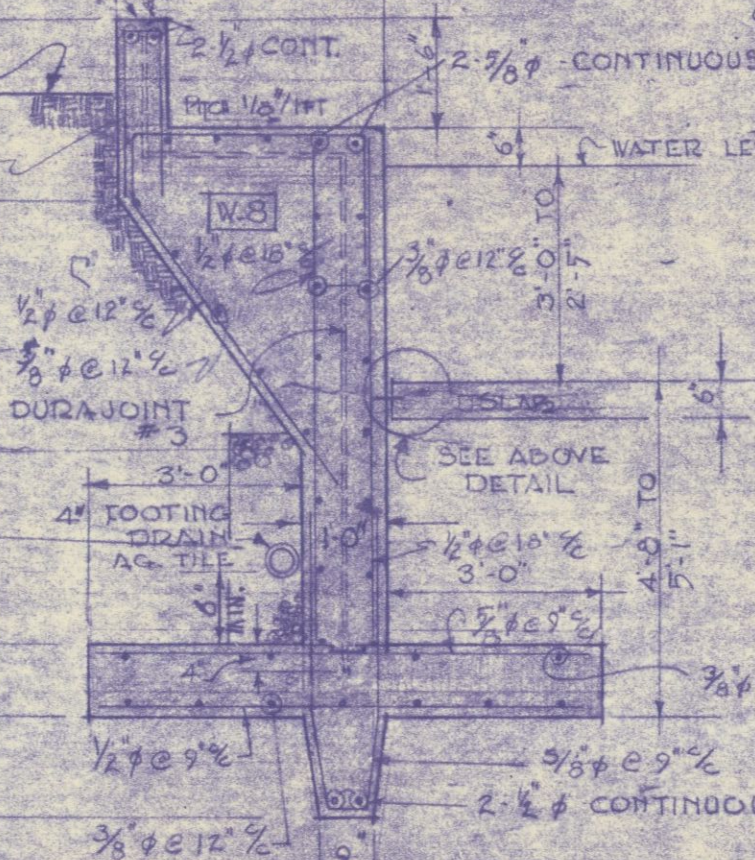

SECTION A-A

SCALE: 3/8" = 1'-0"

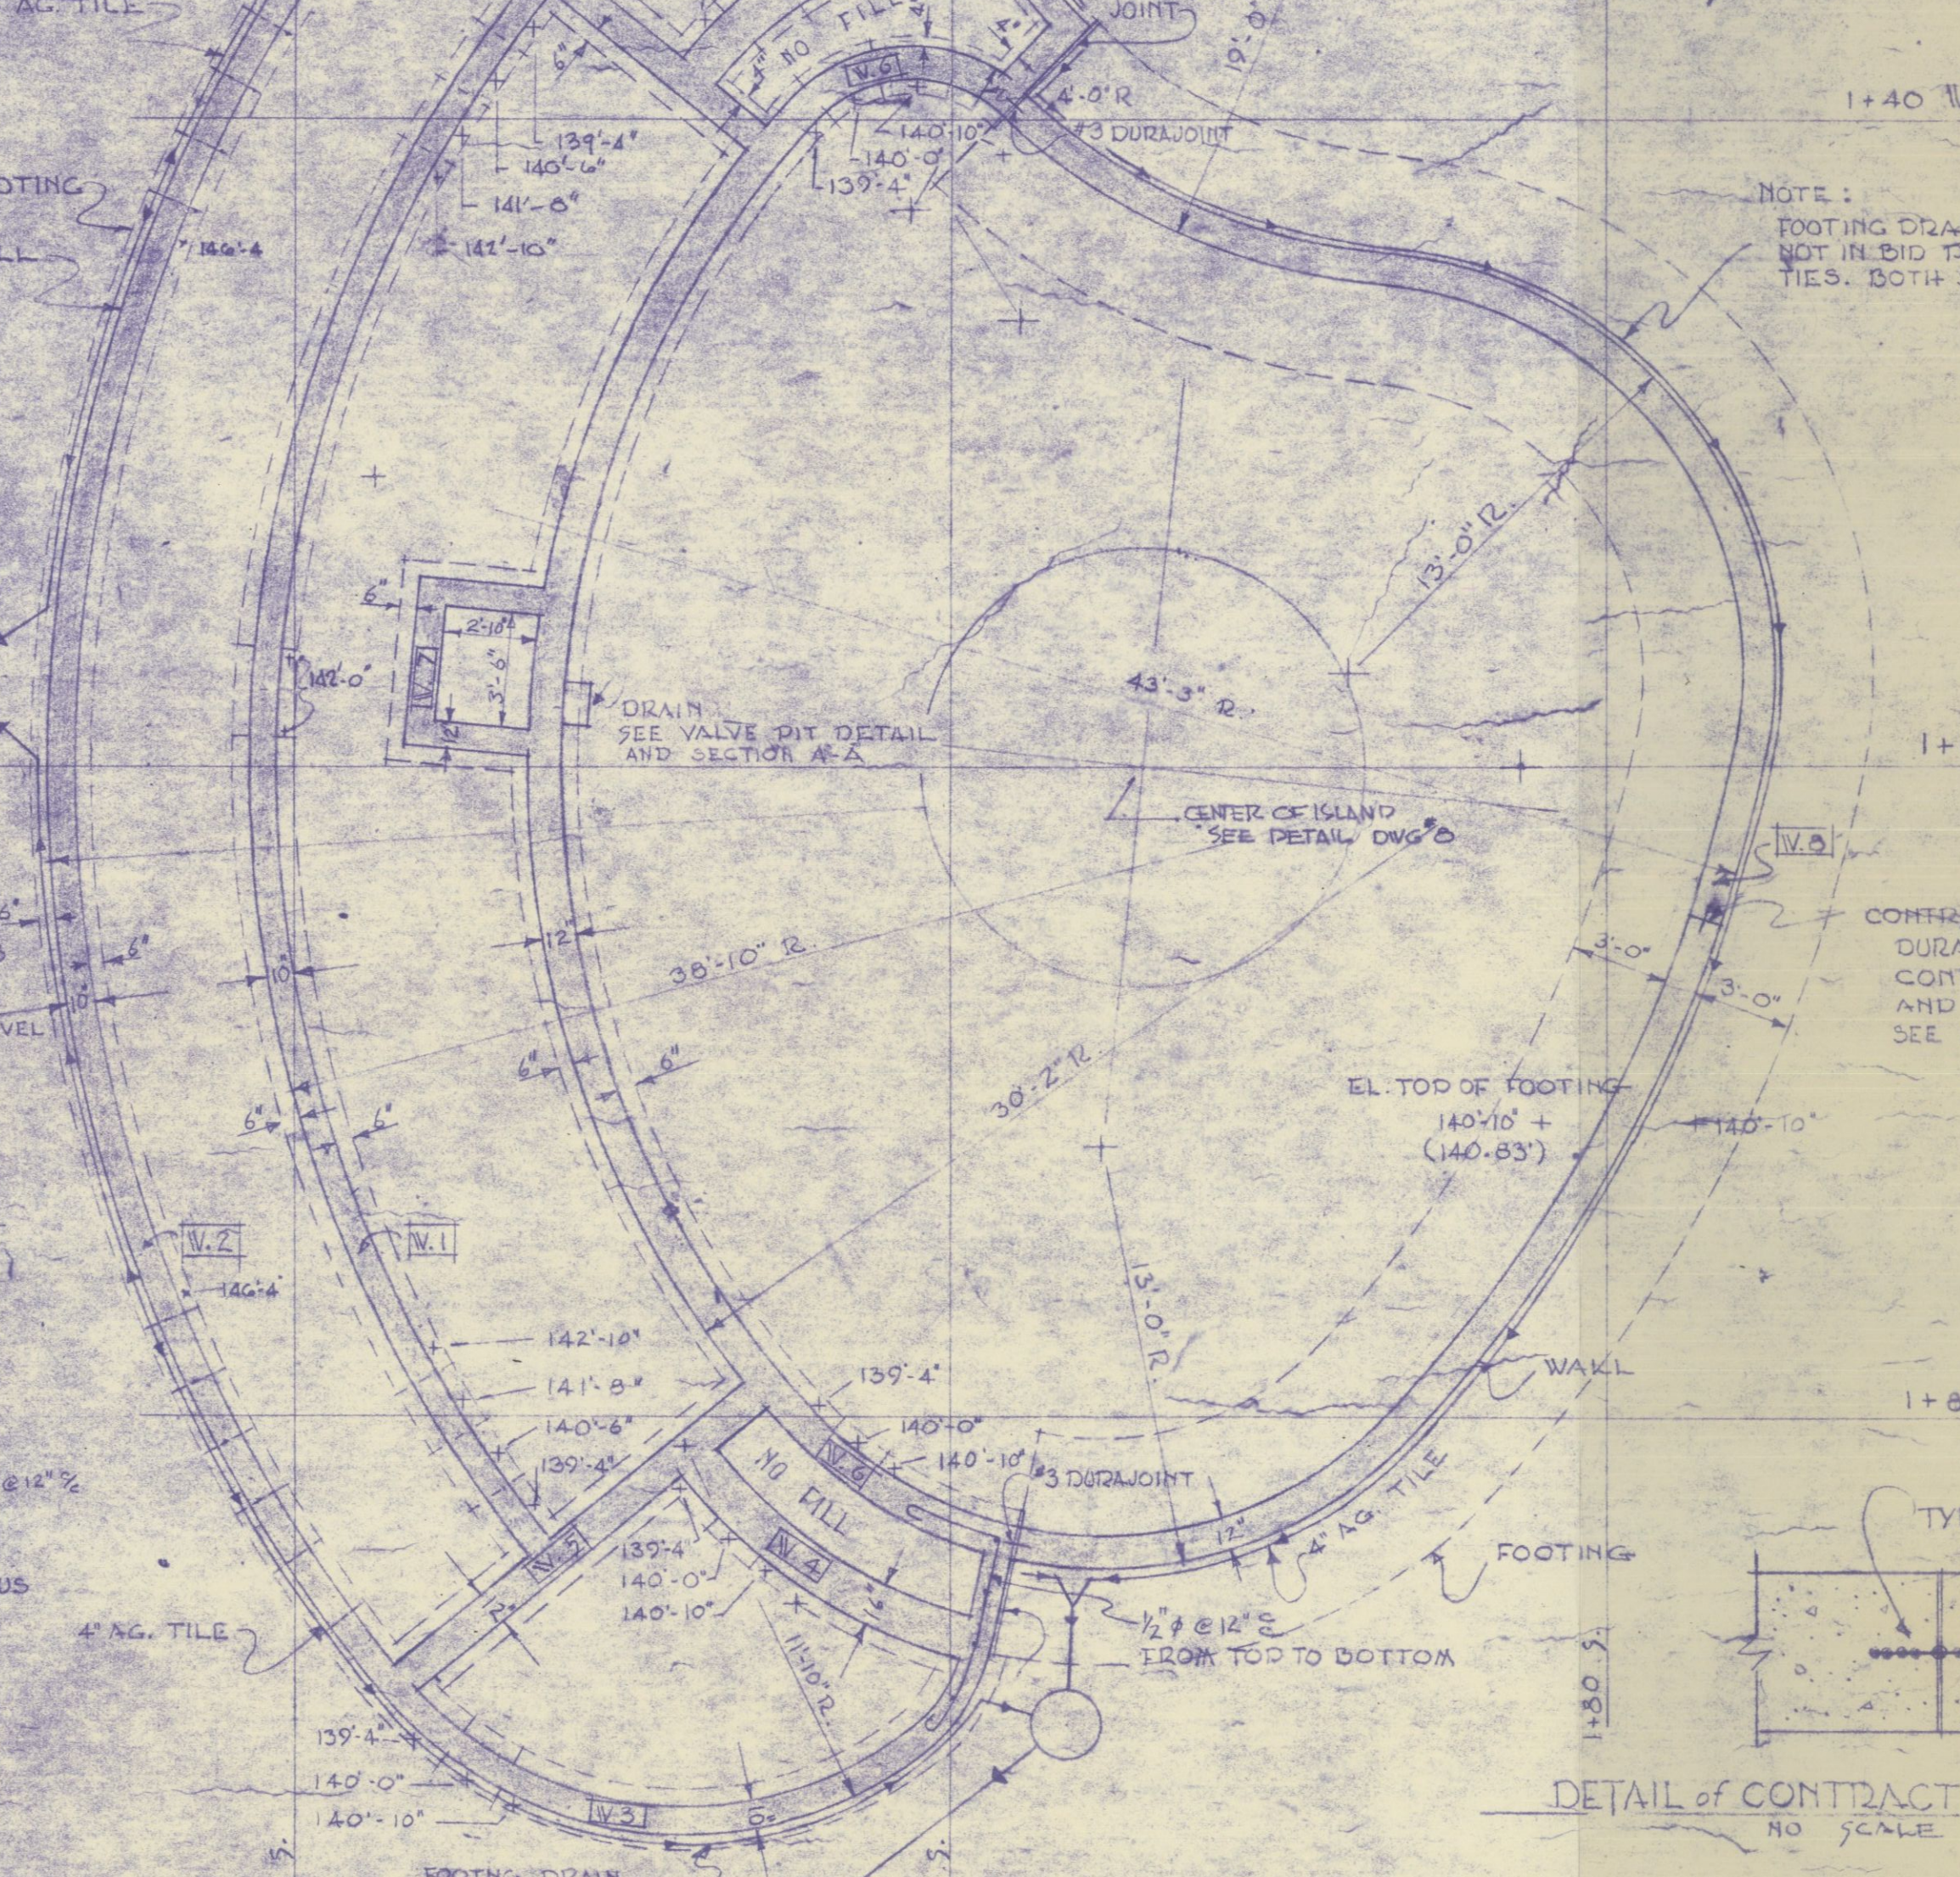


DETAIL OF CONTRACTION JOINT

NO SCALE




FOOTING PLAN

SCALE: 1" = 5'-0"

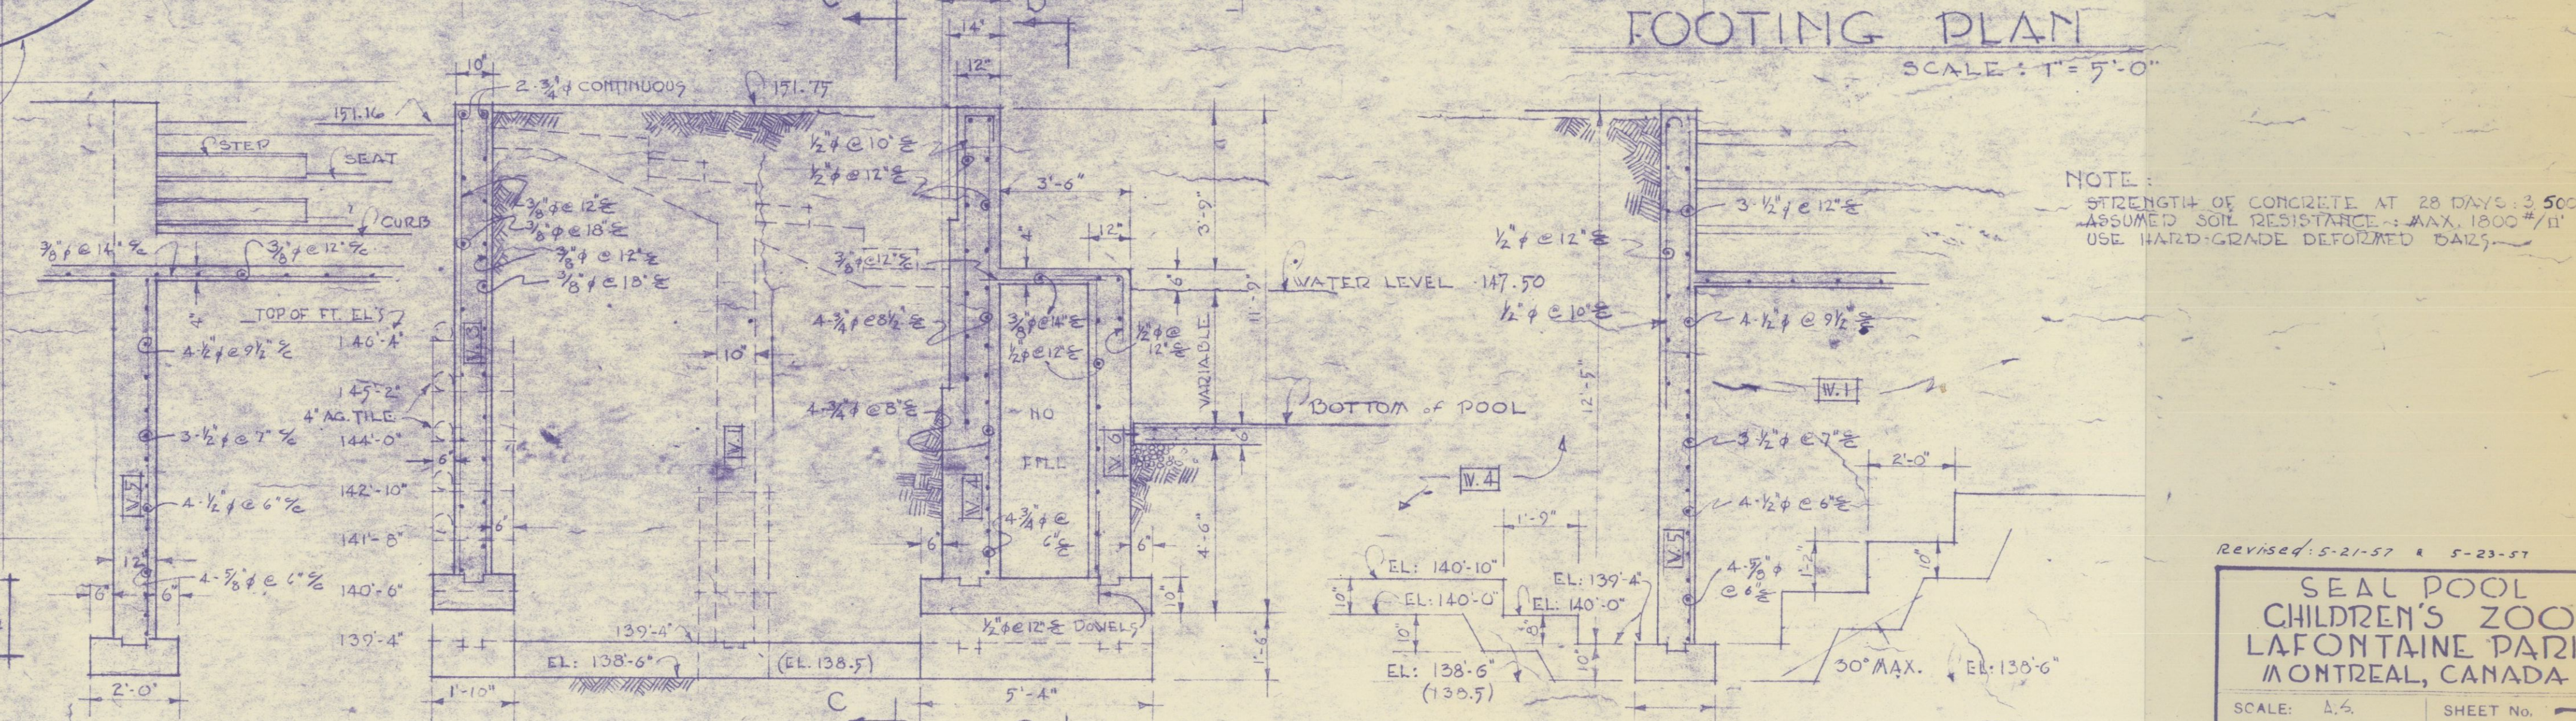


NOTE: STRENGTH OF CONCRETE AT 28 DAYS - 3500 PSI ASSUMED SOIL RESISTANCE - 1 MAX. 1800 PSI USE WATER-GRADE DESIGNATED DATA.

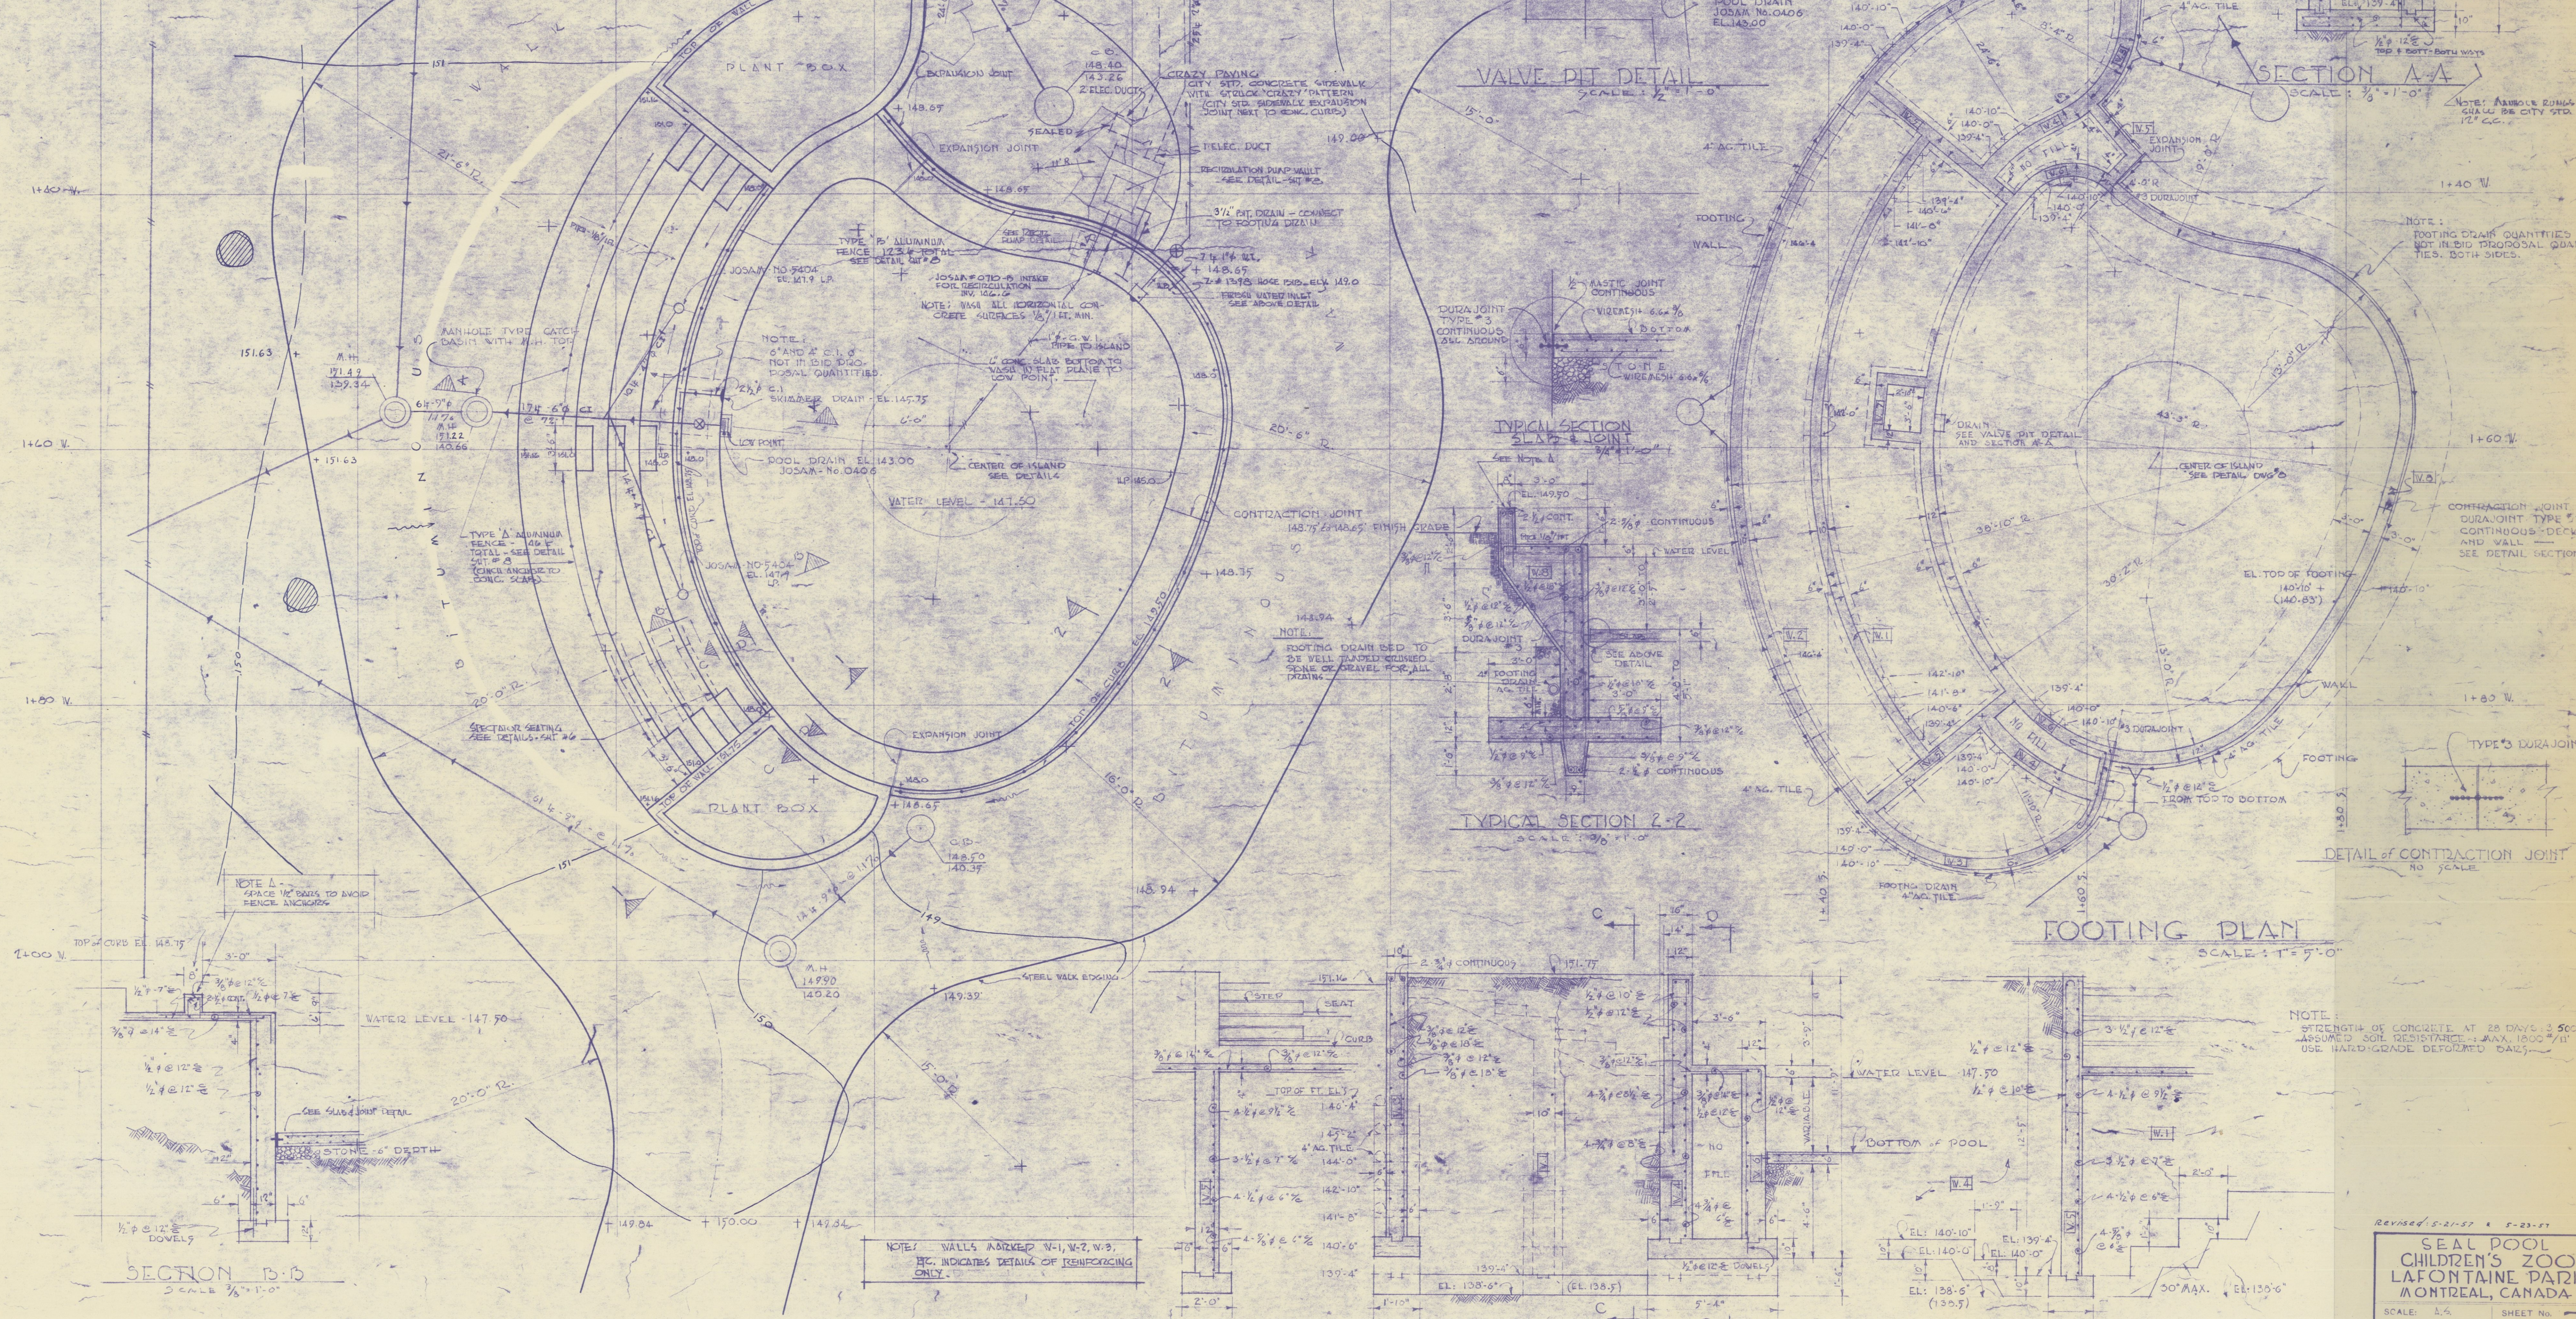


SECTION B-B

SCALE: 3/8" = 1'-0"

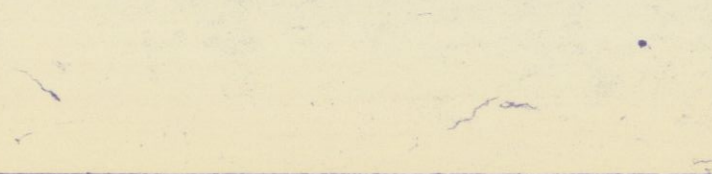


SECTION D-D

SCALE: 3/8" = 1'-0"

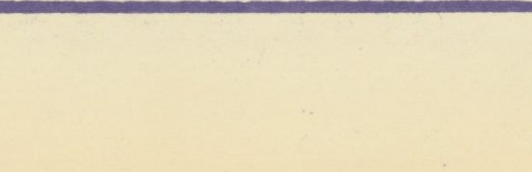


TYPICAL SECTION 1-1

SCALE: 3/8" = 1'-0"

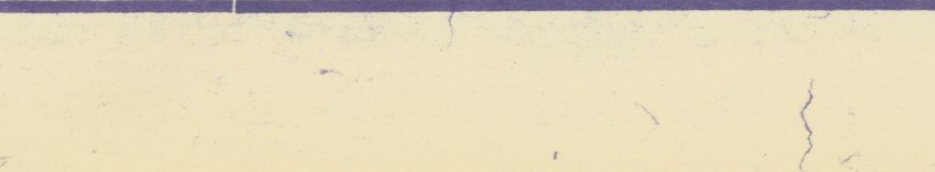

SECTION C-C

SCALE: 3/8" = 1'-0"

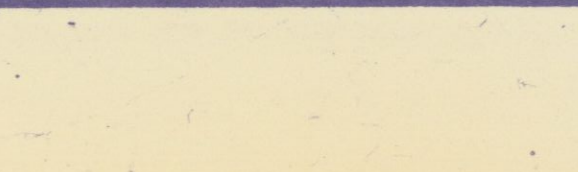

PLAN

SCALE: 1" = 9'-0"

NOTE: WALLS MARKED W-1, W-2, W-3, E.C. INDICATES DETAILS OF REINFORCING ONLY.

Revised: 5-21-57 & 5-23-57

SEAL POOL  
CHILDREN'S ZOO  
LAFONTAINE PARK  
MONTREAL, CANADA

SCALE: 3/8"  
DRAWN BY: EJV  
DATE: 5/1/56  
REVISIONS:  
OF 8 SHEETS

SHEET No. 7

McFadden & Evely Ltd.  
MONTREAL, CANADA