




ECURIE EN ARRIERE DU  
POSTE No 7.

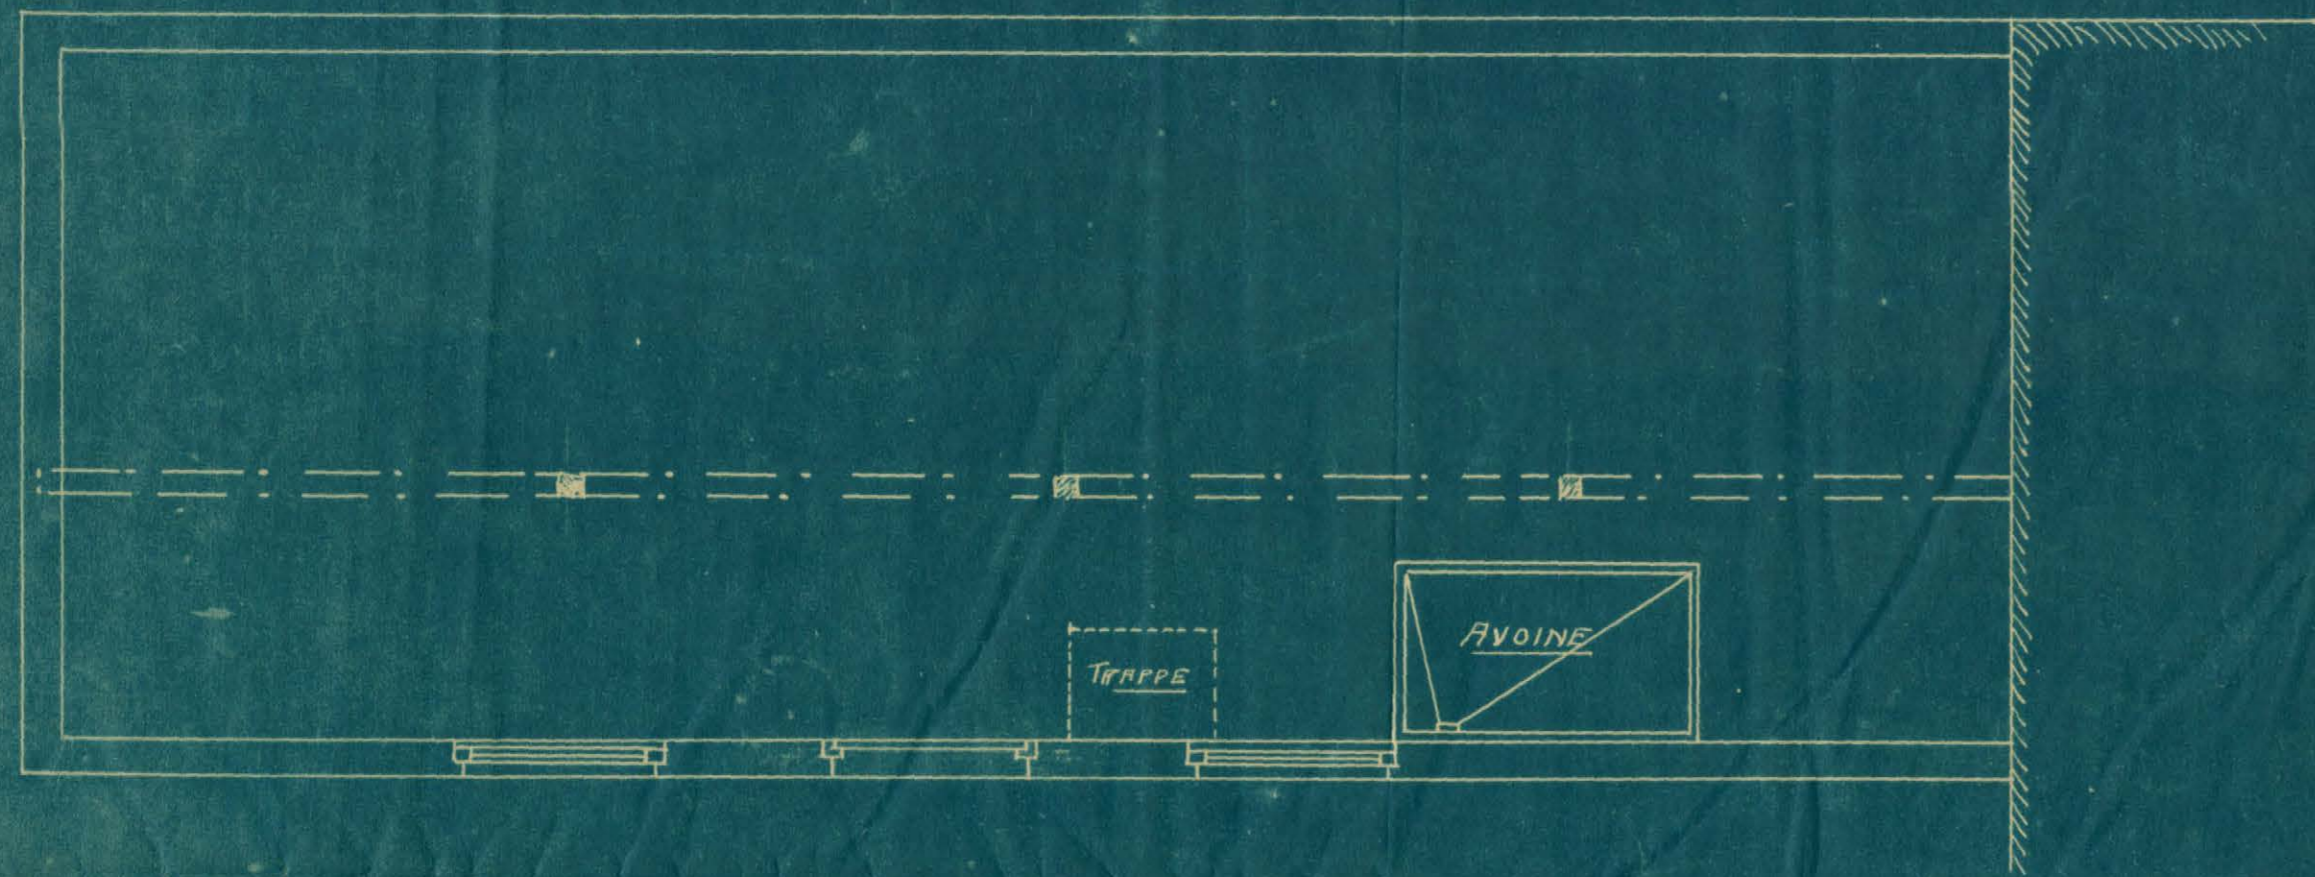


— GRENIER —

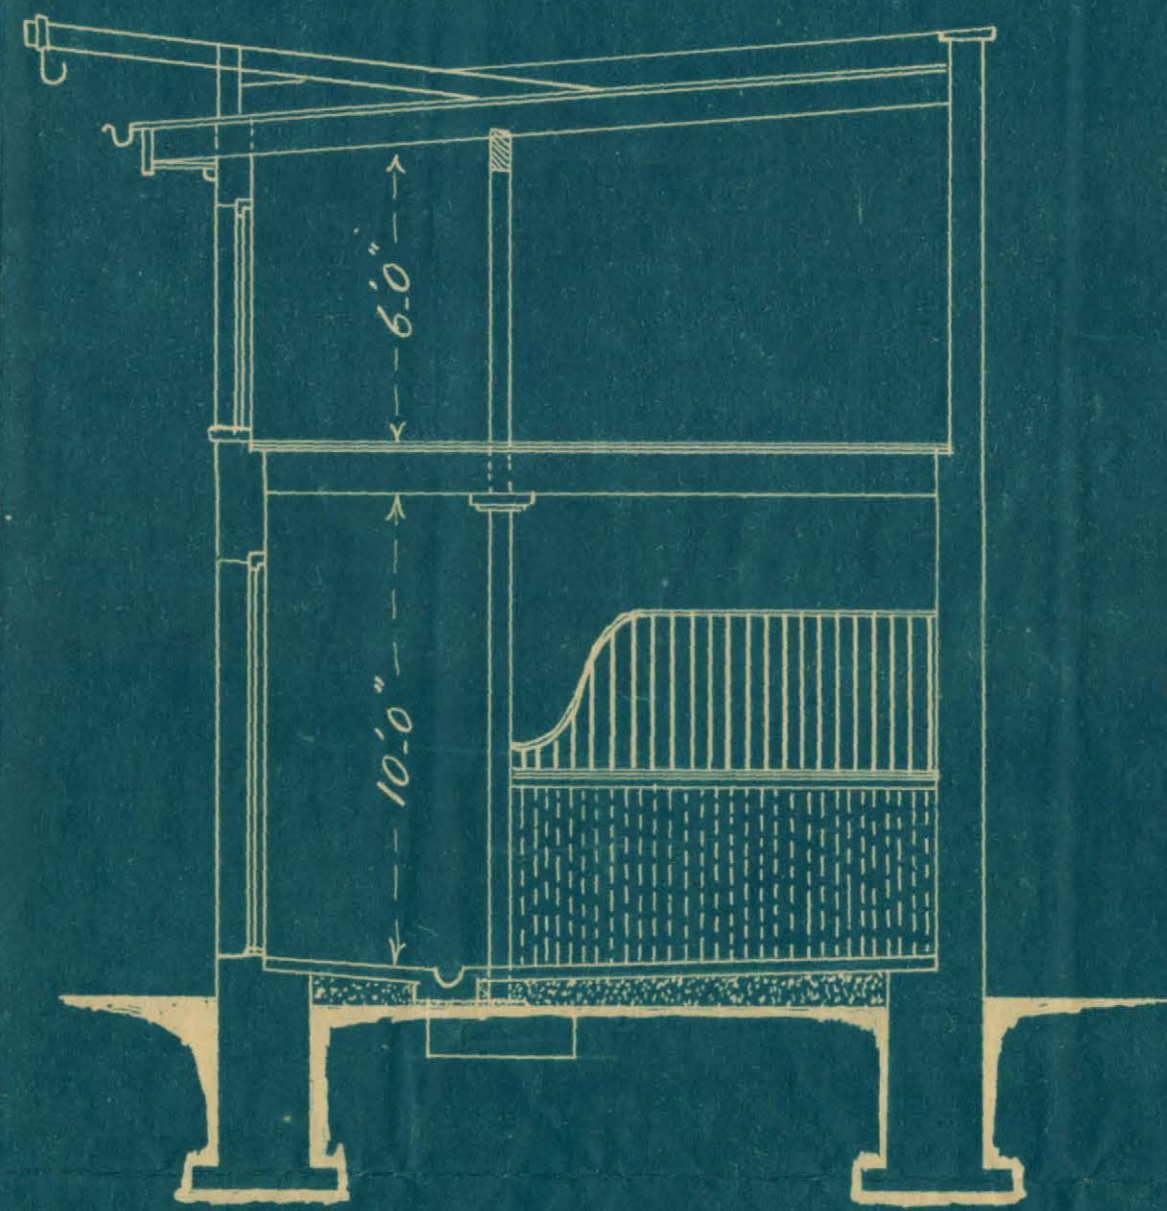

— COUPE —

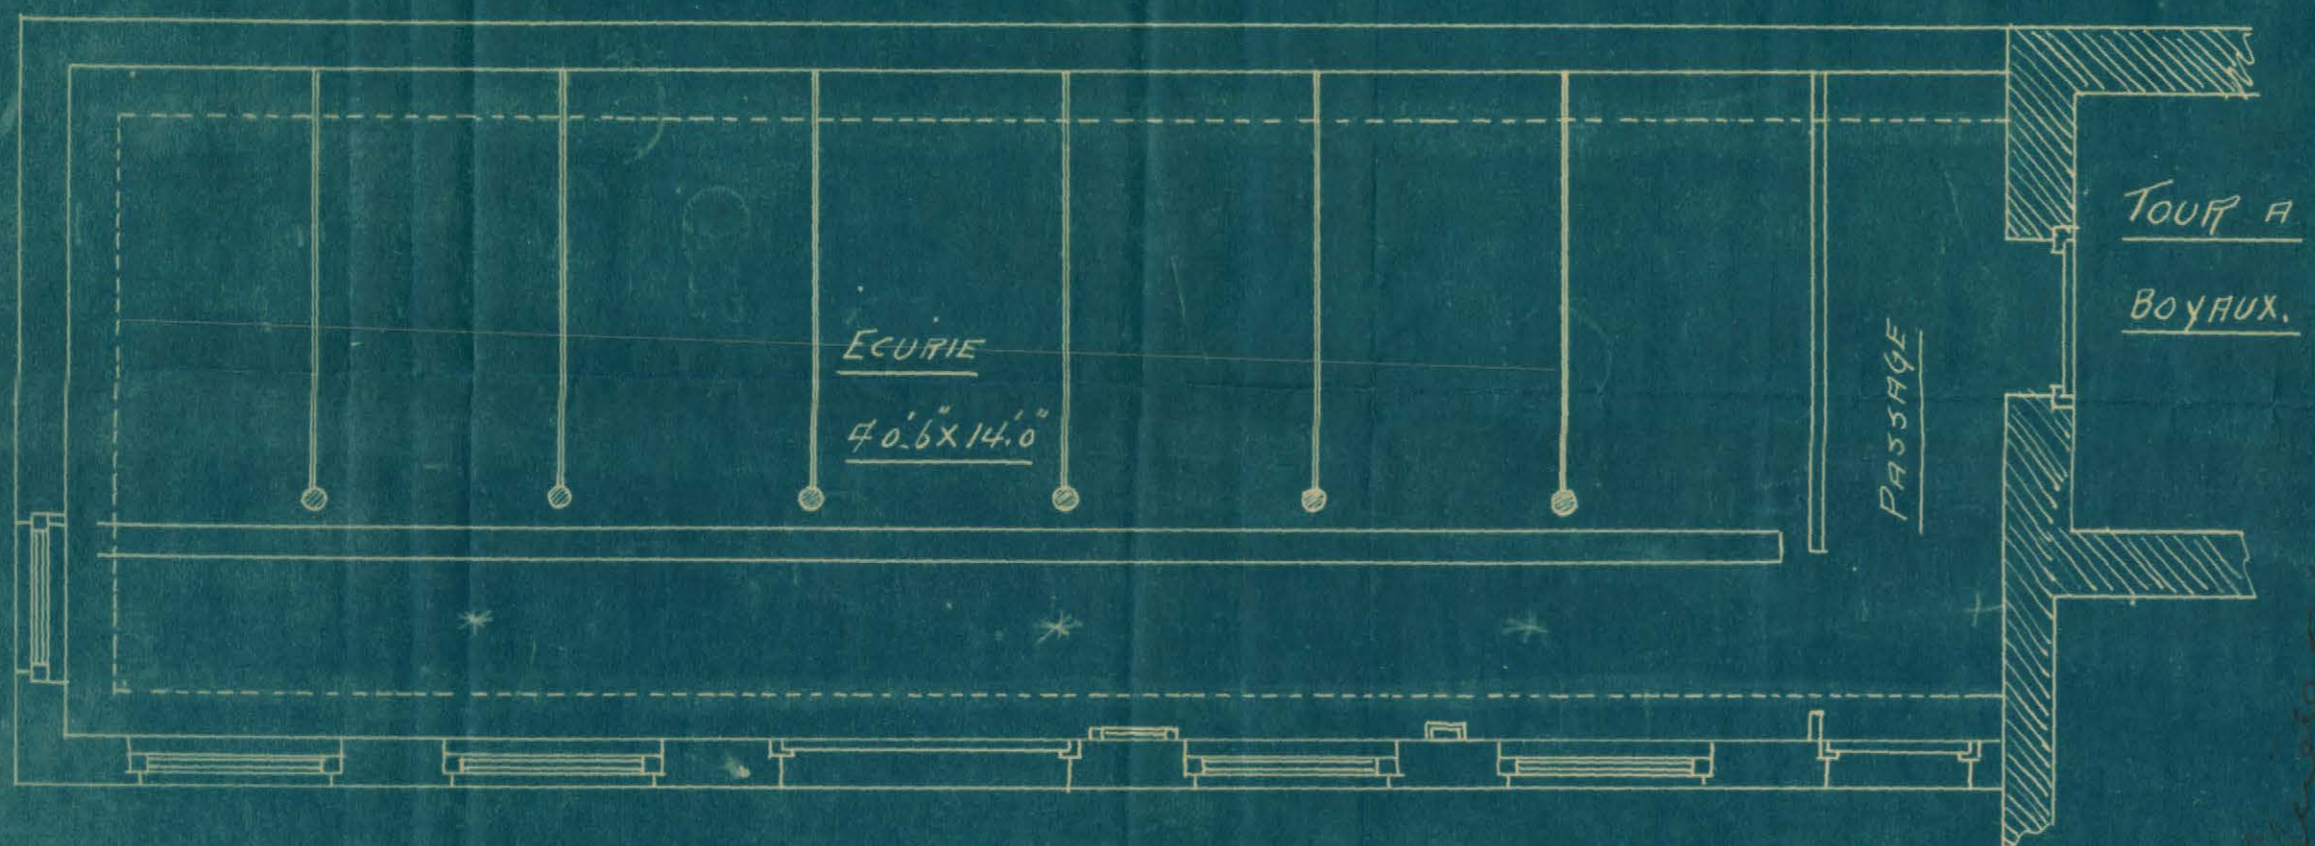

— ECURIE —

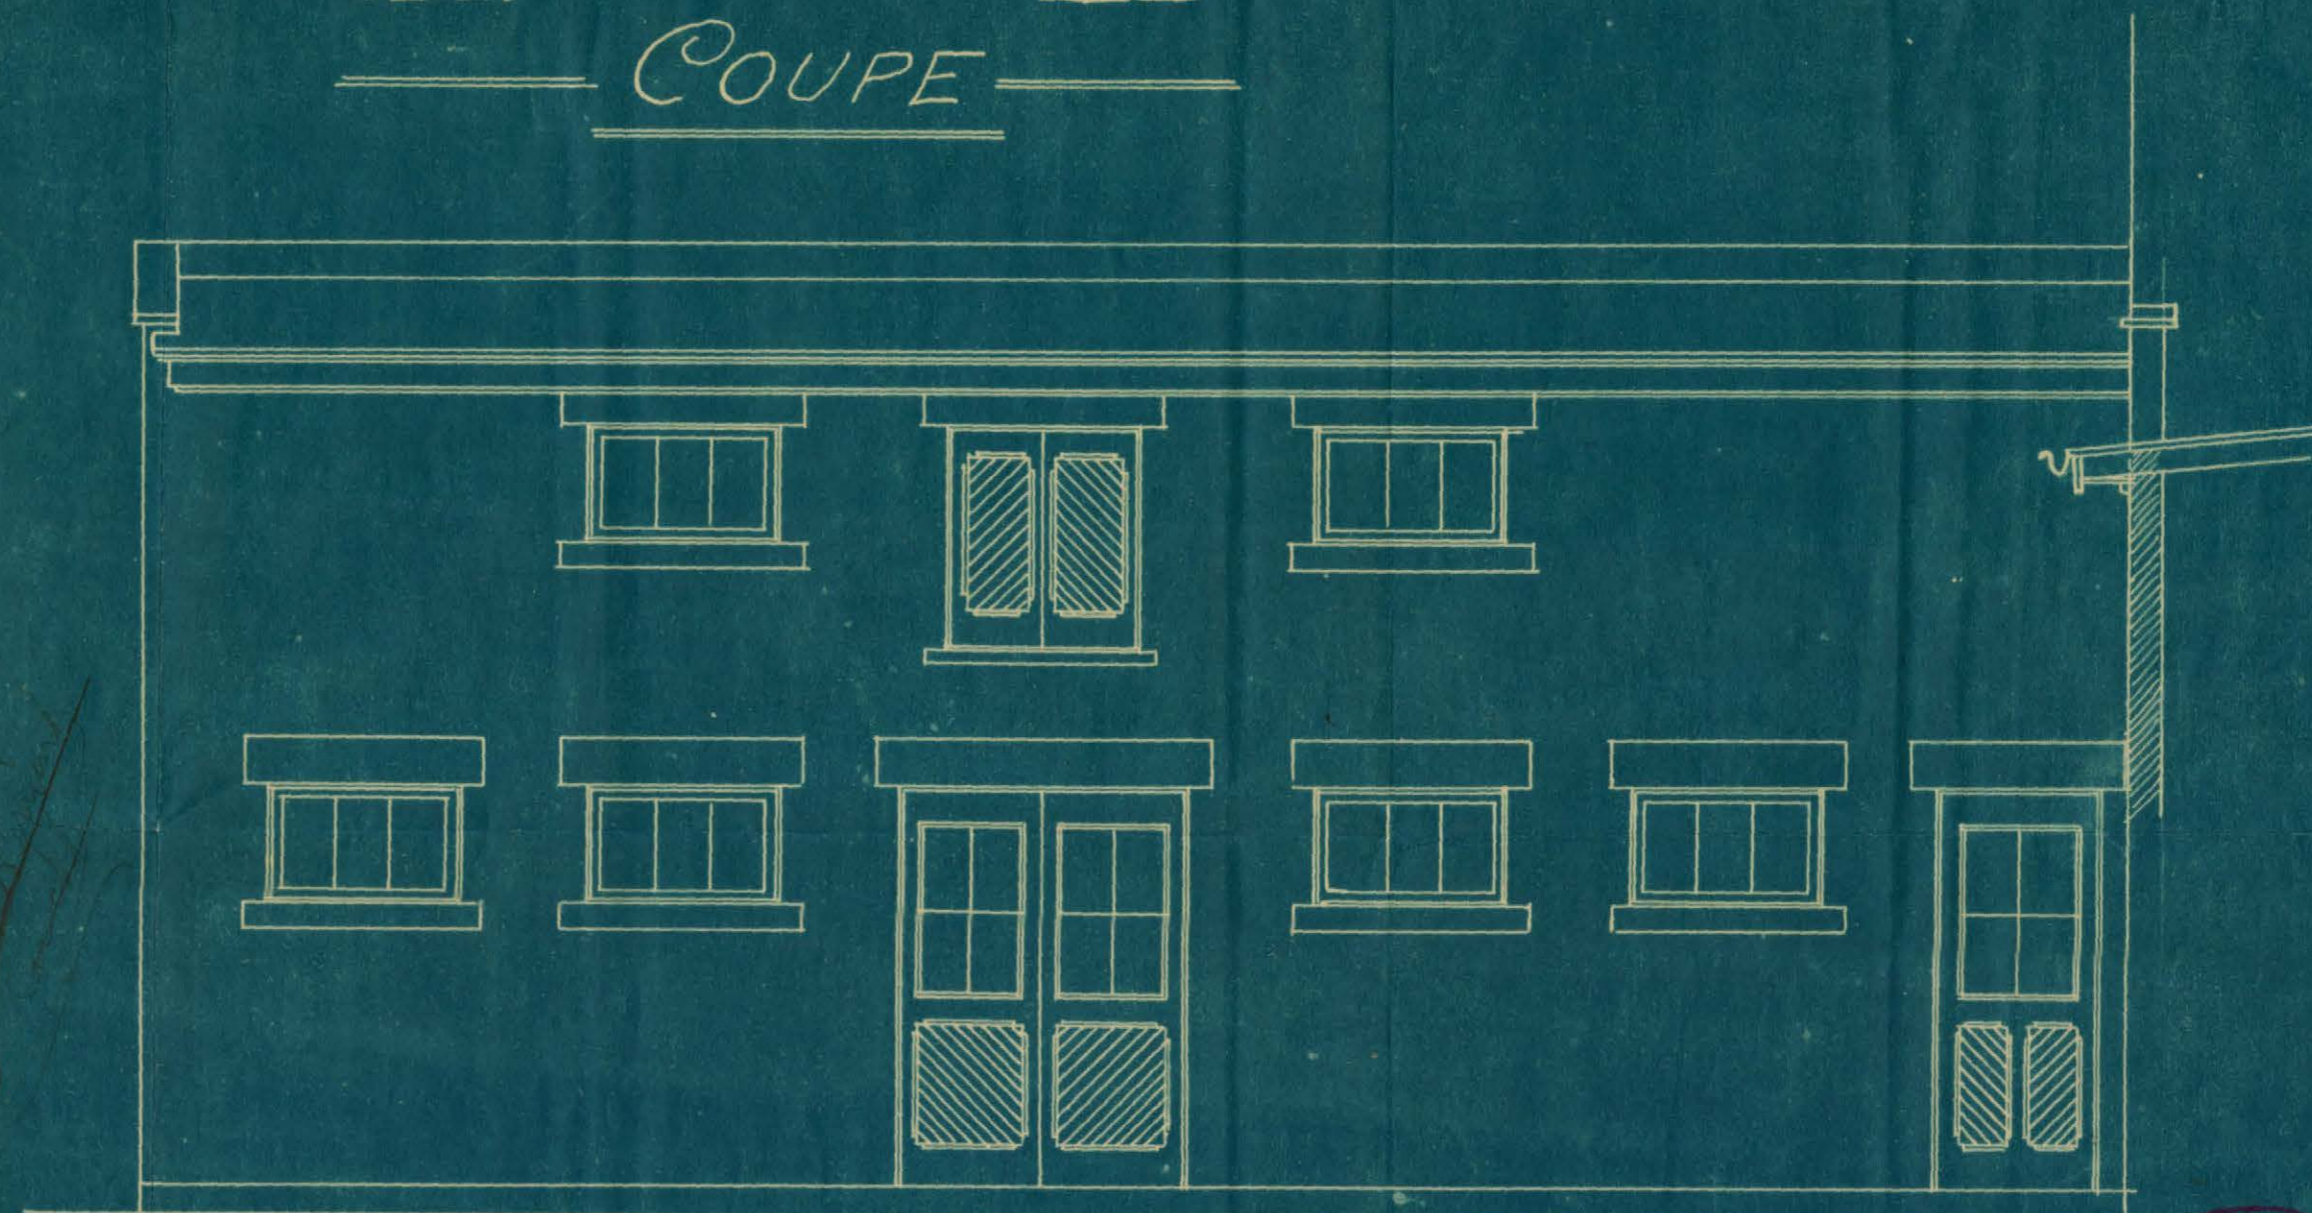

— ELEVATION —

*Annexe*

— ECHELLE: 1/4" POUCE —

