
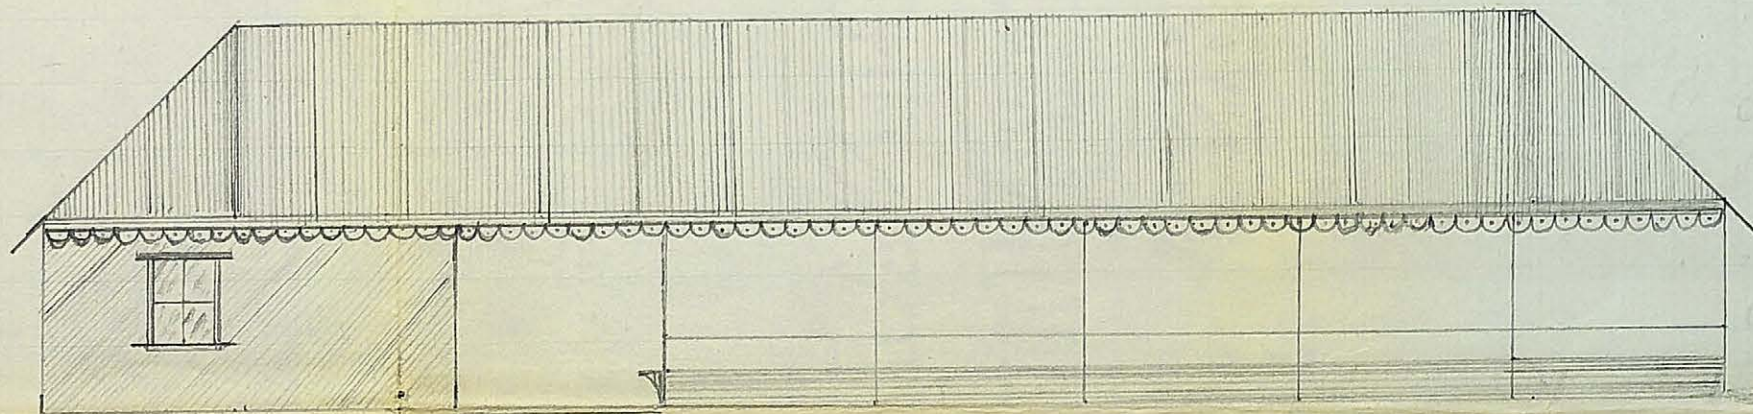


Make trace by May 15

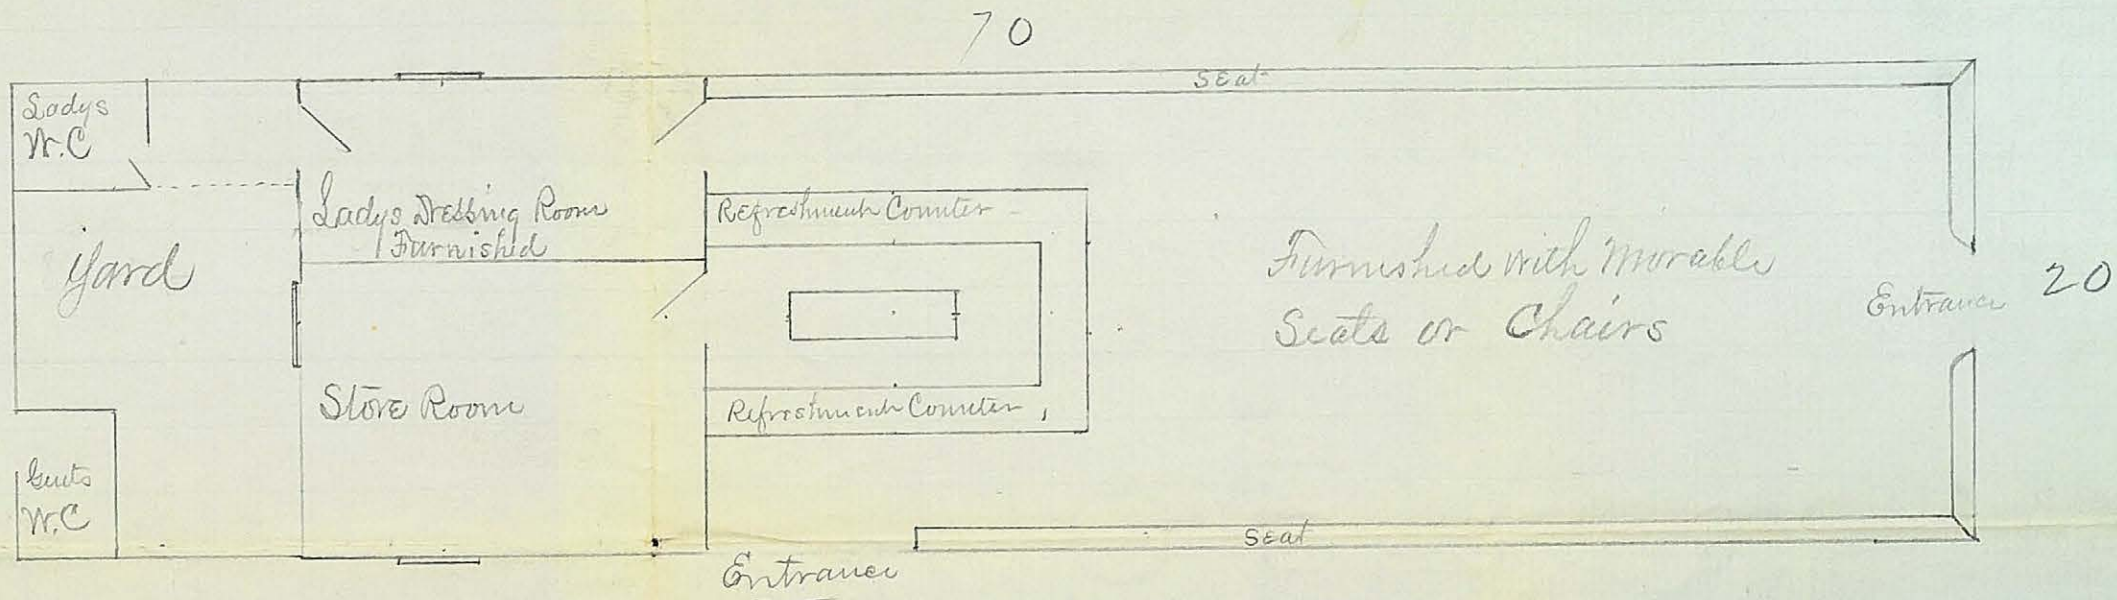

Plan of Building for
Mount Royal Park - proposed by
R. J. Lorrmore
& C. M. Wood