



Dorchester Street

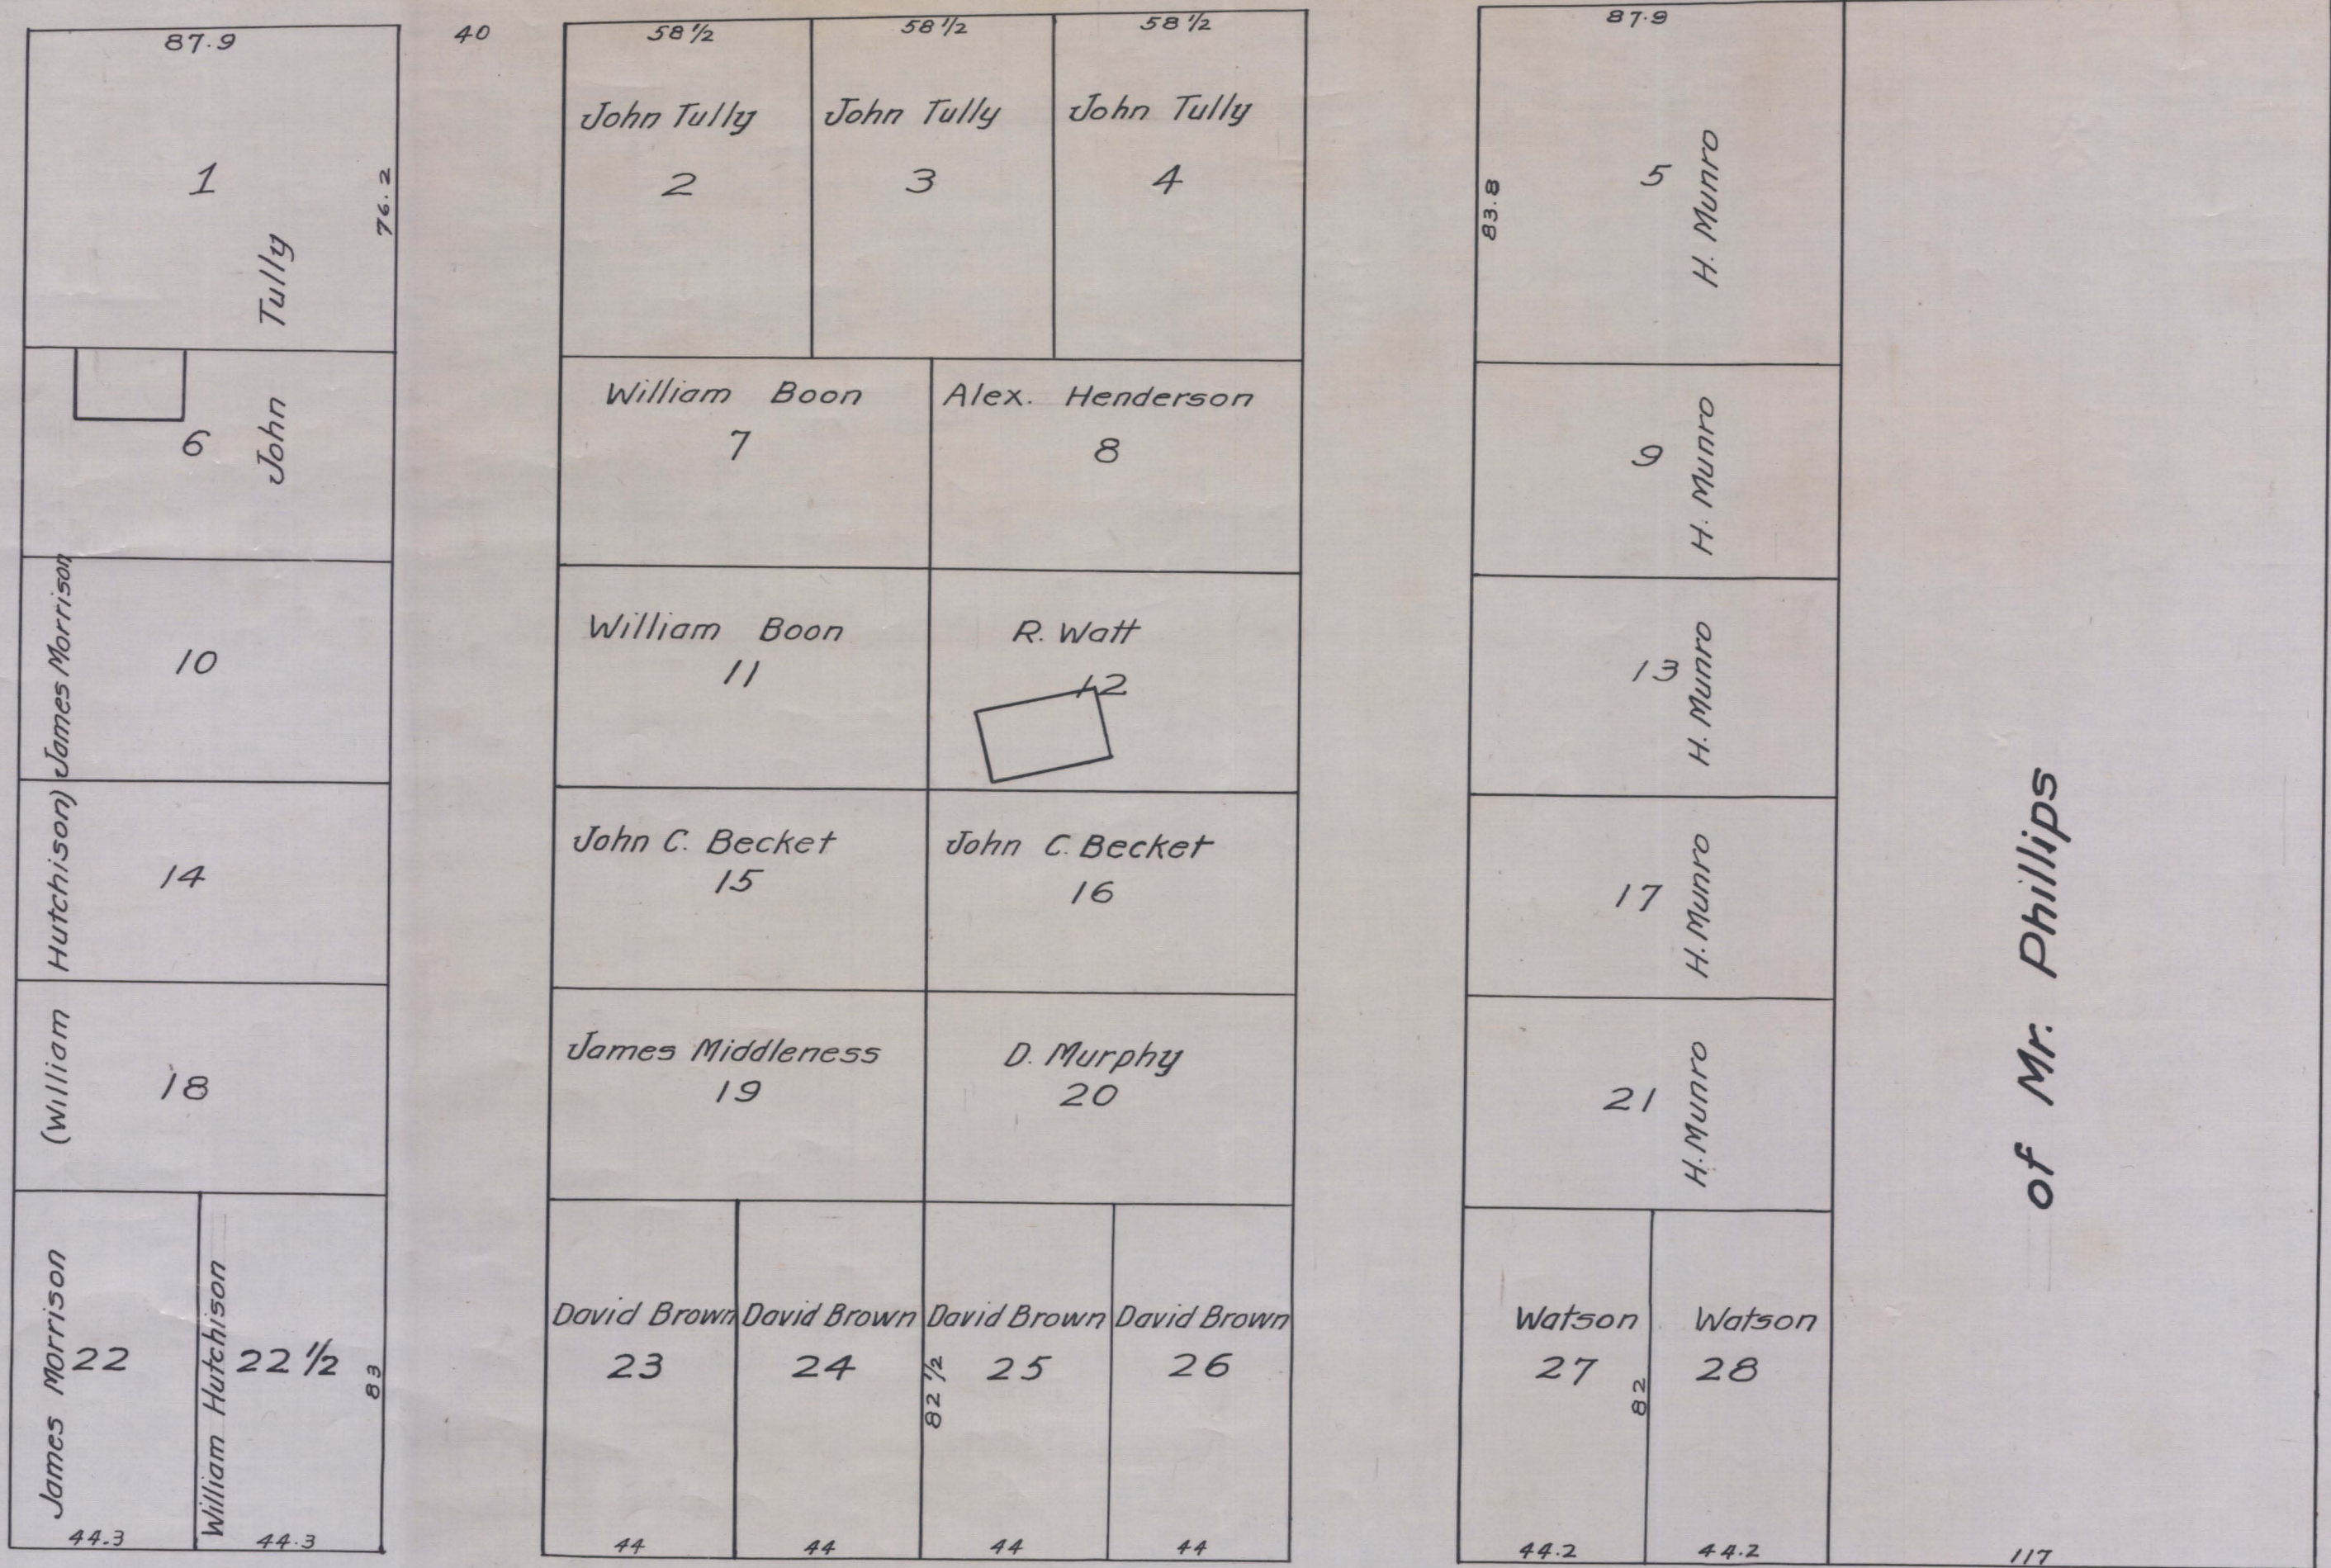

Property of Mr. Mills

of Mr. Phillips

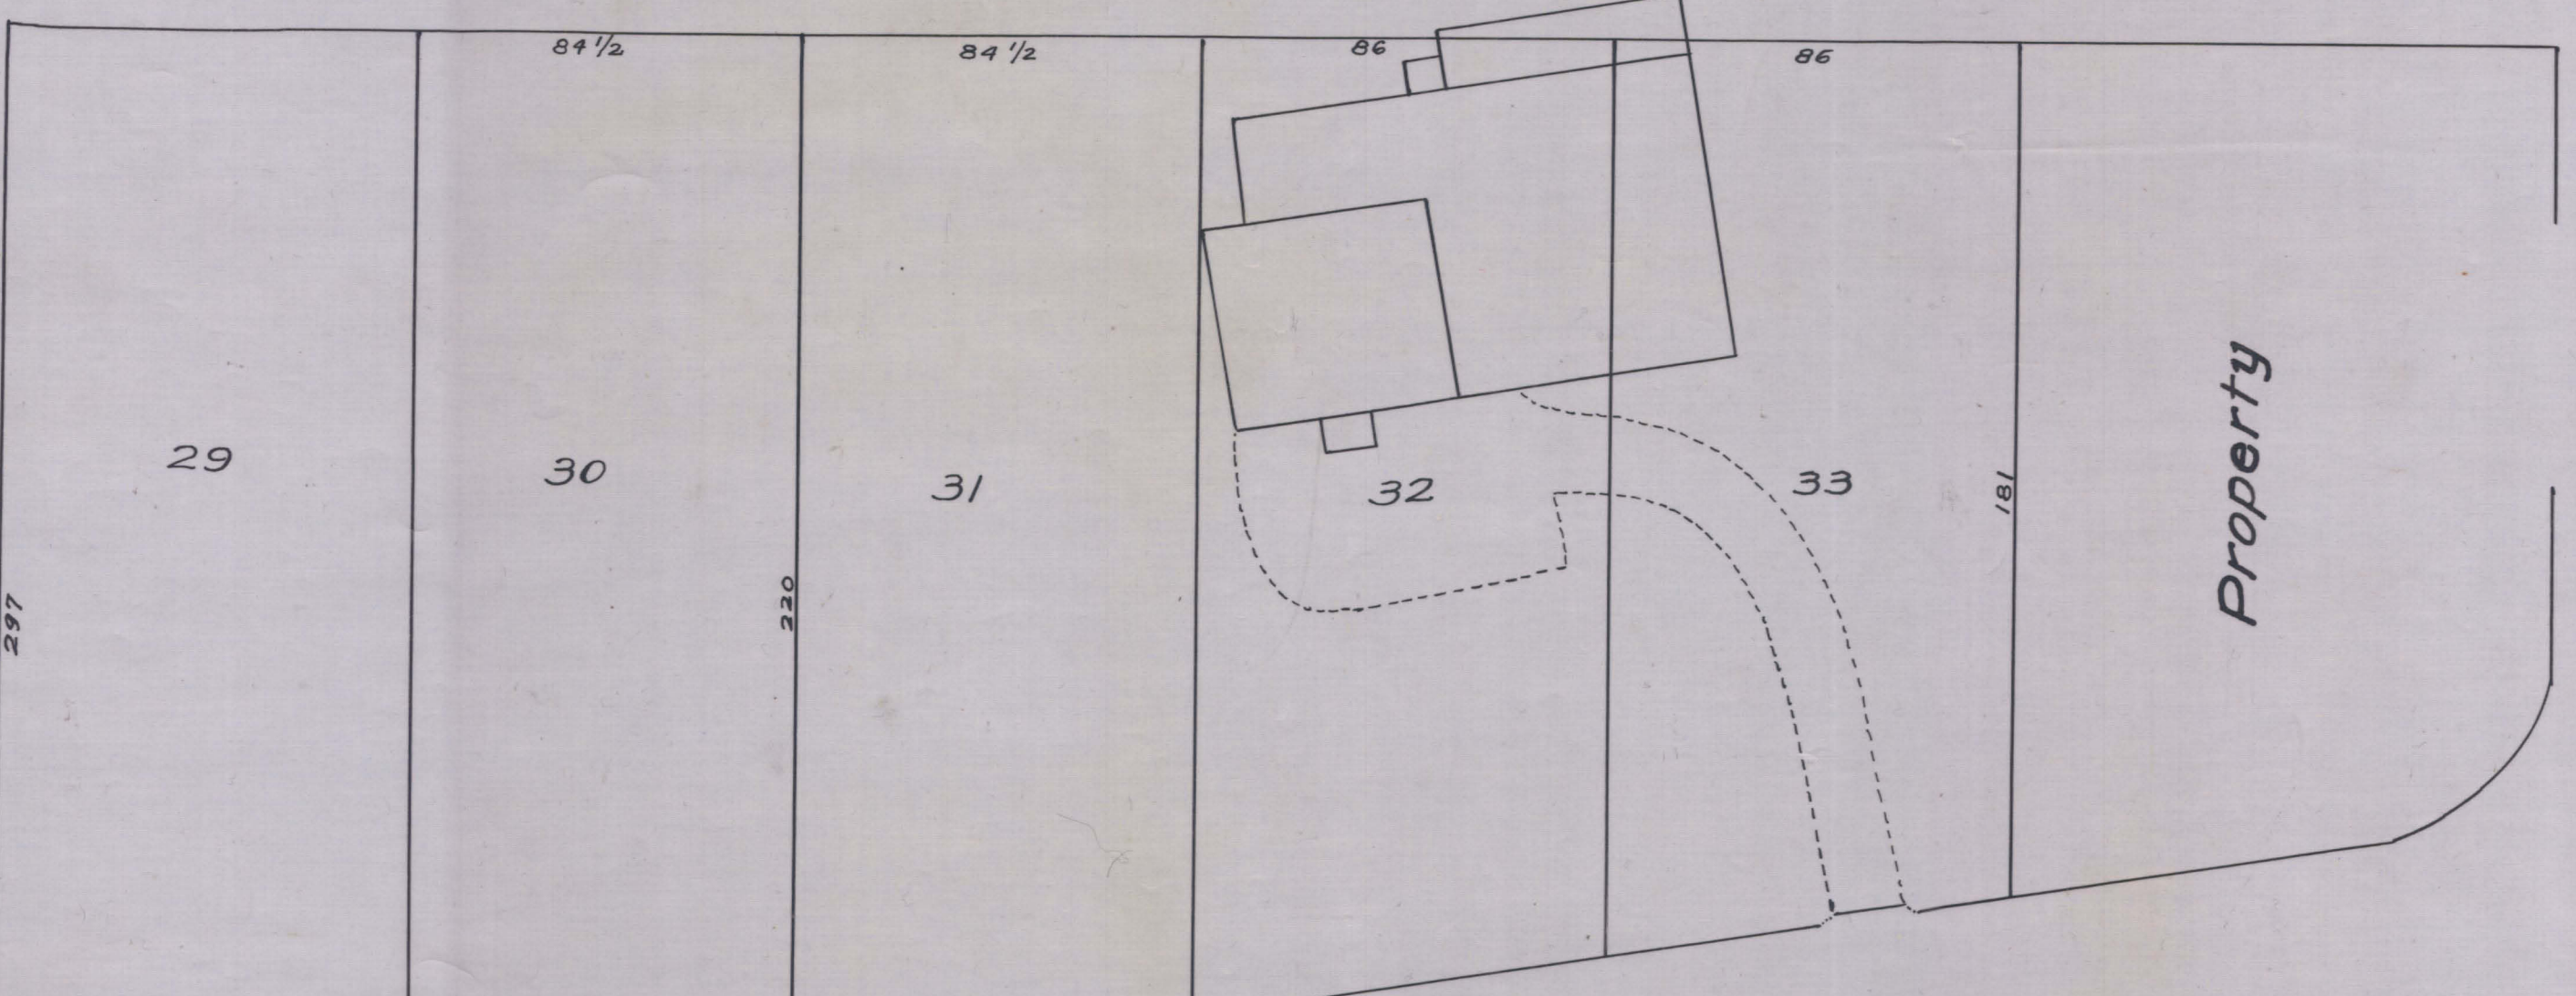

Lagouchetière Street

No. 6074
15th September 1843
Deposit of a plan by P. Lamothe, Esq.,
in the Office of Thos. Bedouin, Not. Pub.

Deposited by Pierre Lamothe, Esq., Notary Public of the City of Montréal to remain of record in the custody of Thomas Bedouin one of the undersigned Notaries, as one of his original minutes for all legal purposes in testimony of which the said Pierre Lamothe signed with the said Notaries, at the said City of Montréal, this Fifteenth day of September in the year One Thousand eight hundred and Forty Three.

(Signed) P. Lamothe
" " Thos. Bedouin
" " Charles A. Terroux.

Reproduction sur toile du plan original conserve aux Archives judiciaires du District de Montréal sous le No. 6074 - 15 sept. 1843 - (Notaire Thomas Bedouin).

