



SECTION ON LINE 'D'

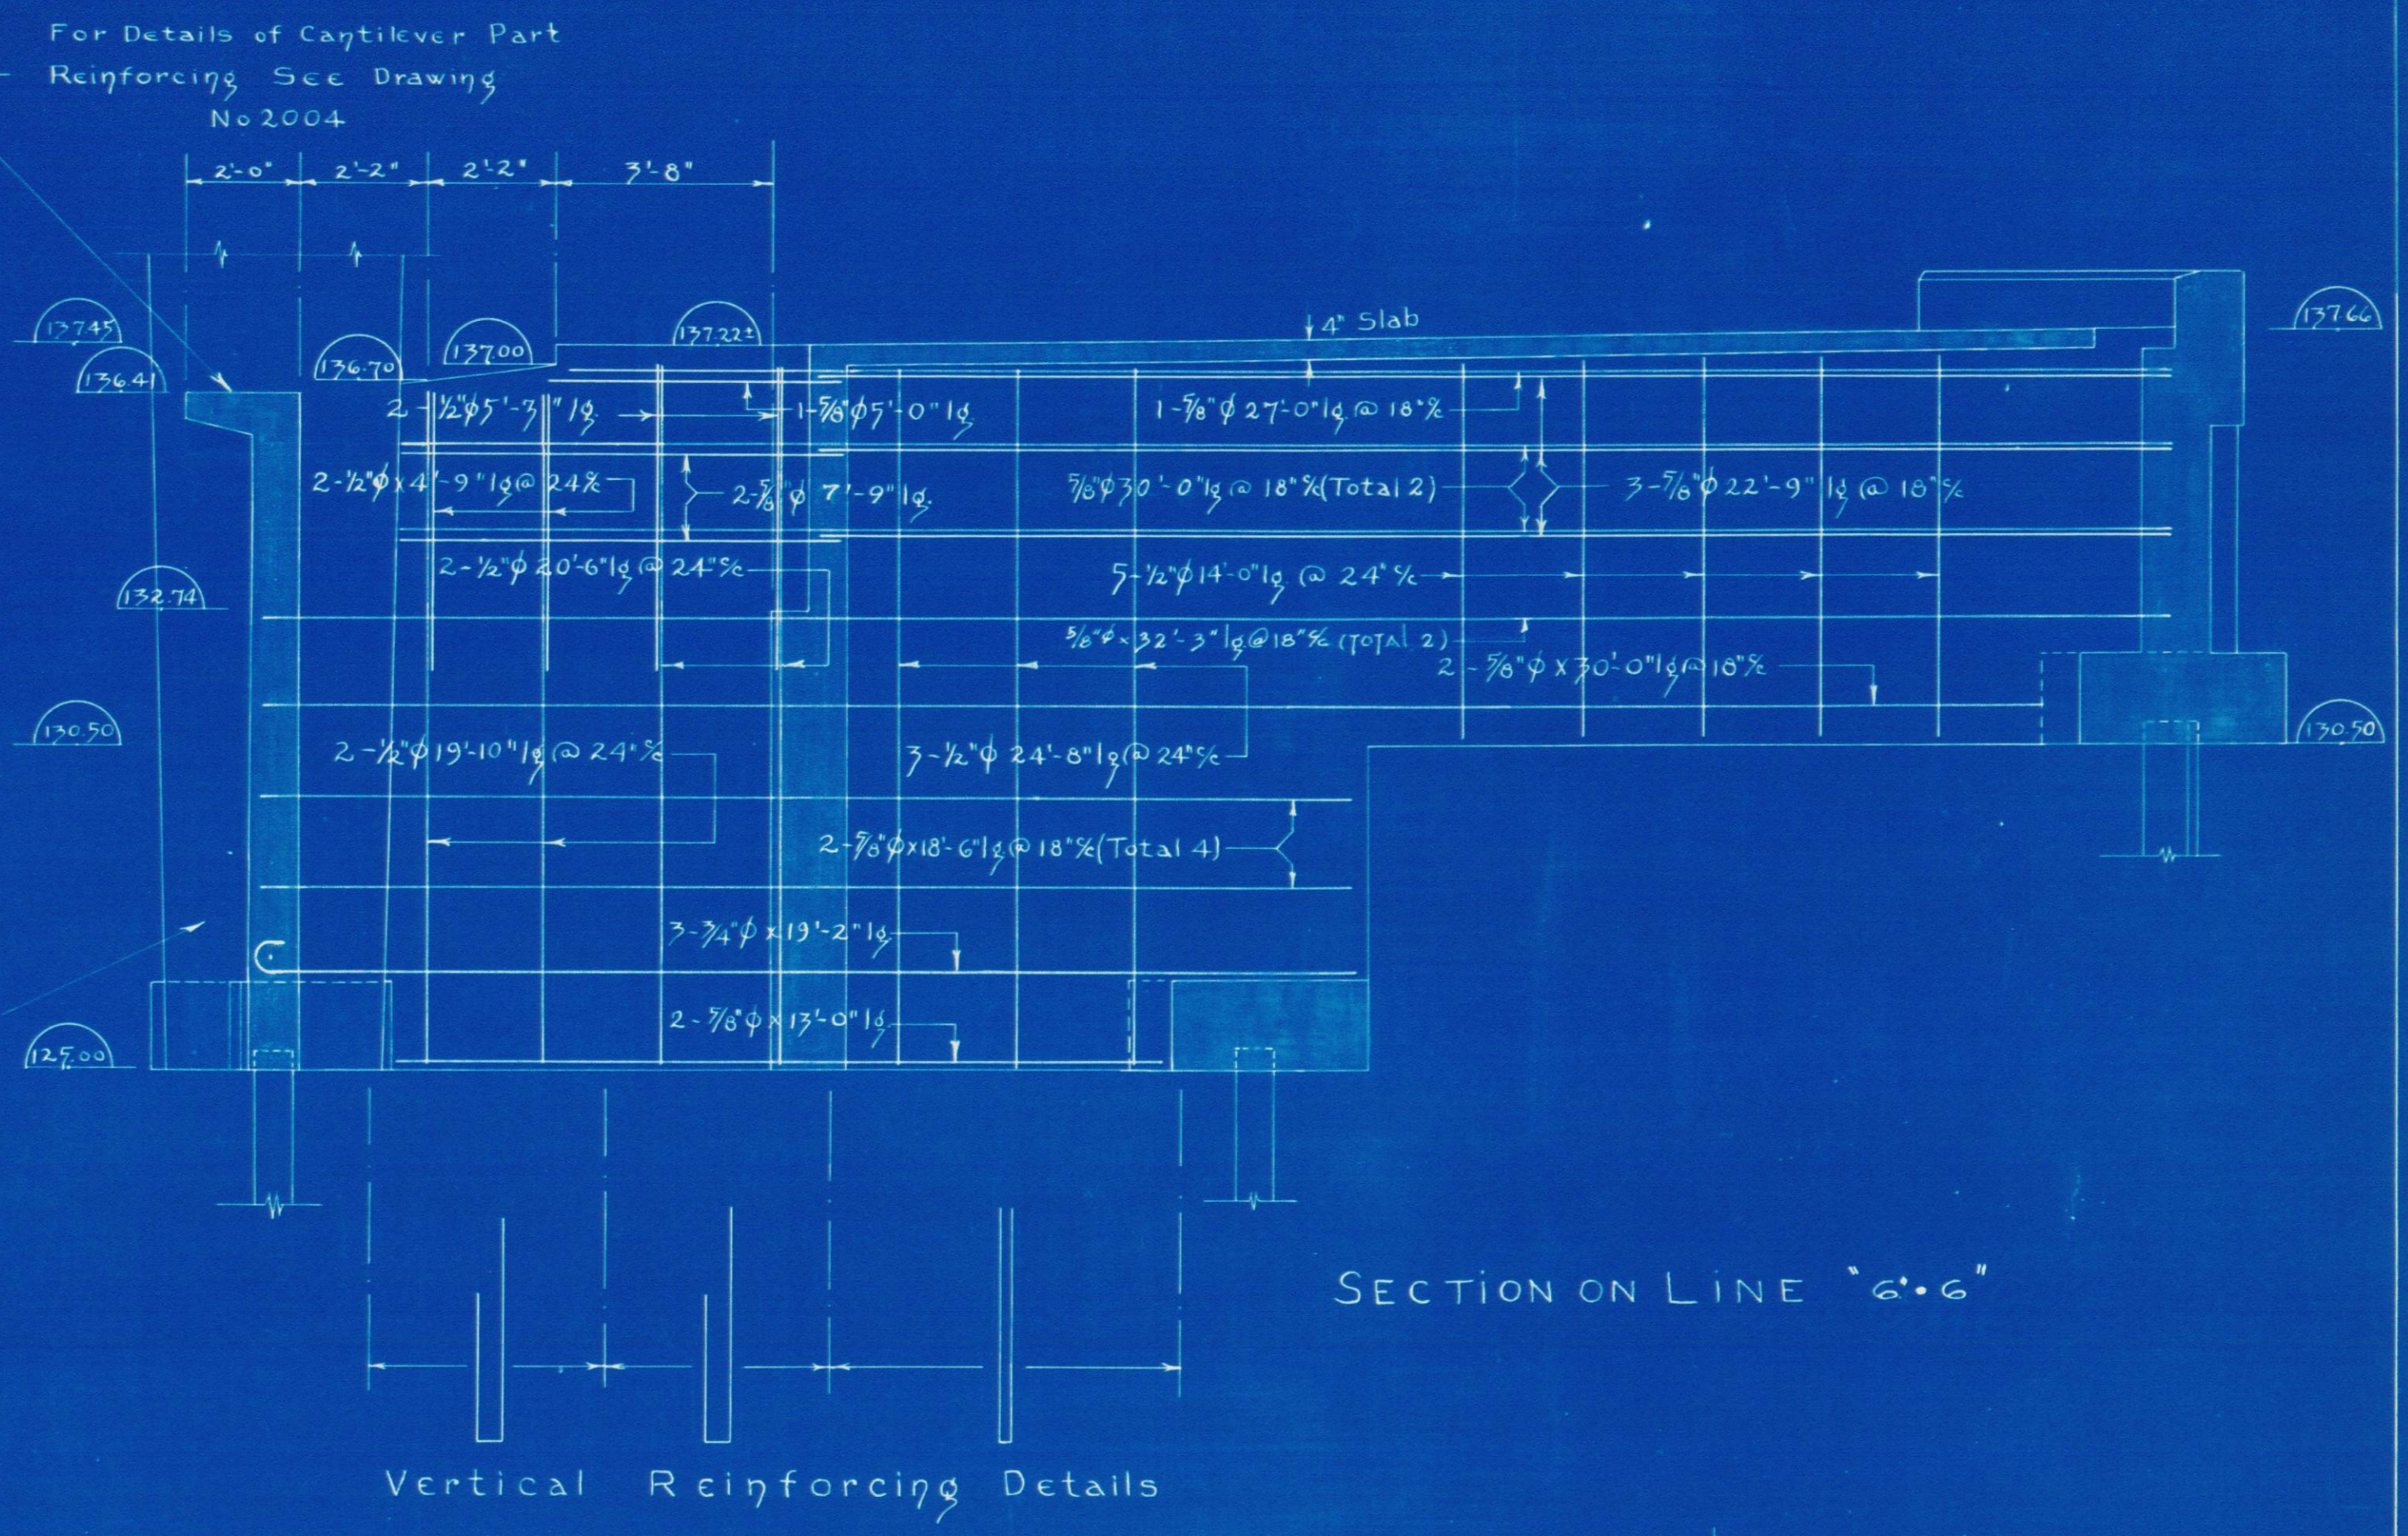


SECTION ON LINE '6-6'


Vertical Reinforcing Details

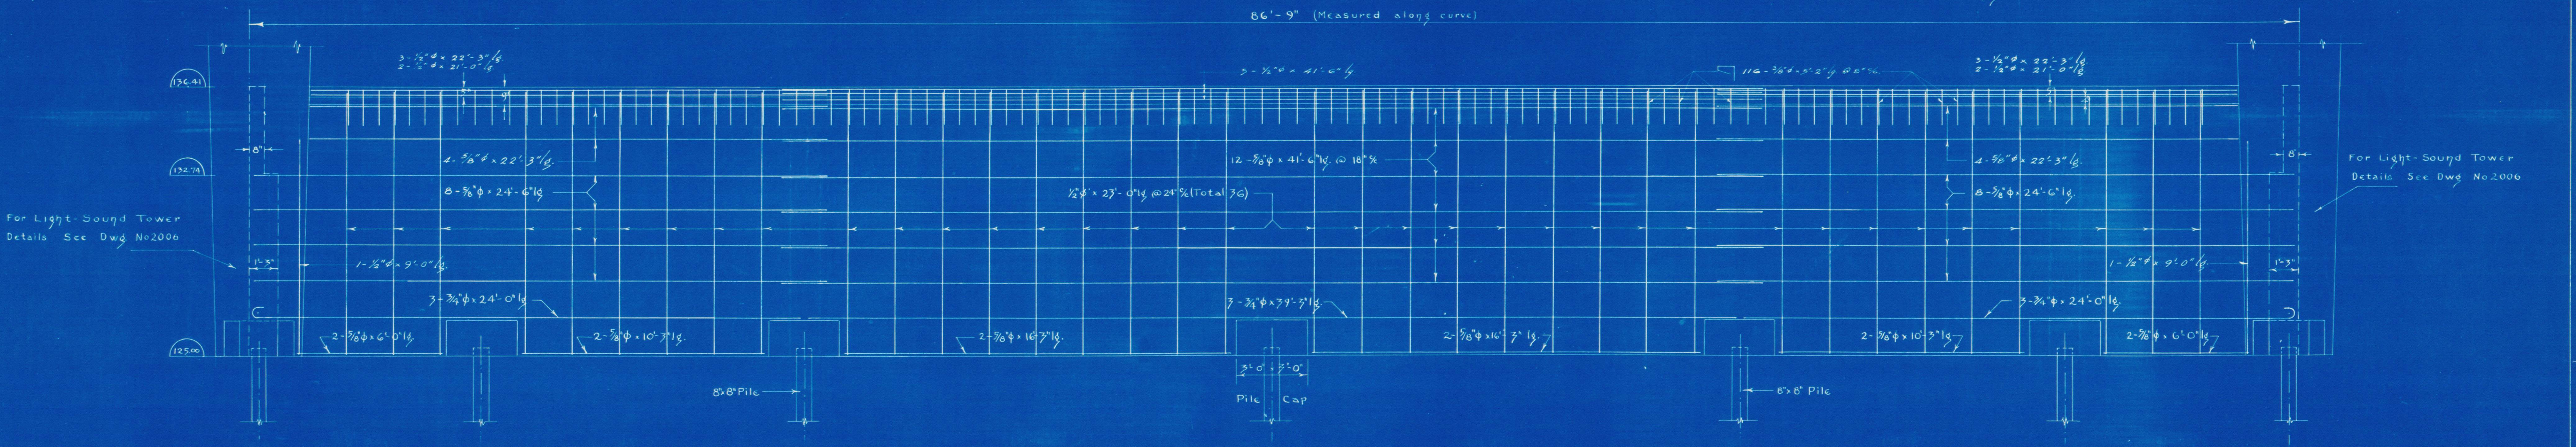

ELEVATION ON LINE 'F' STRAIGHTENED

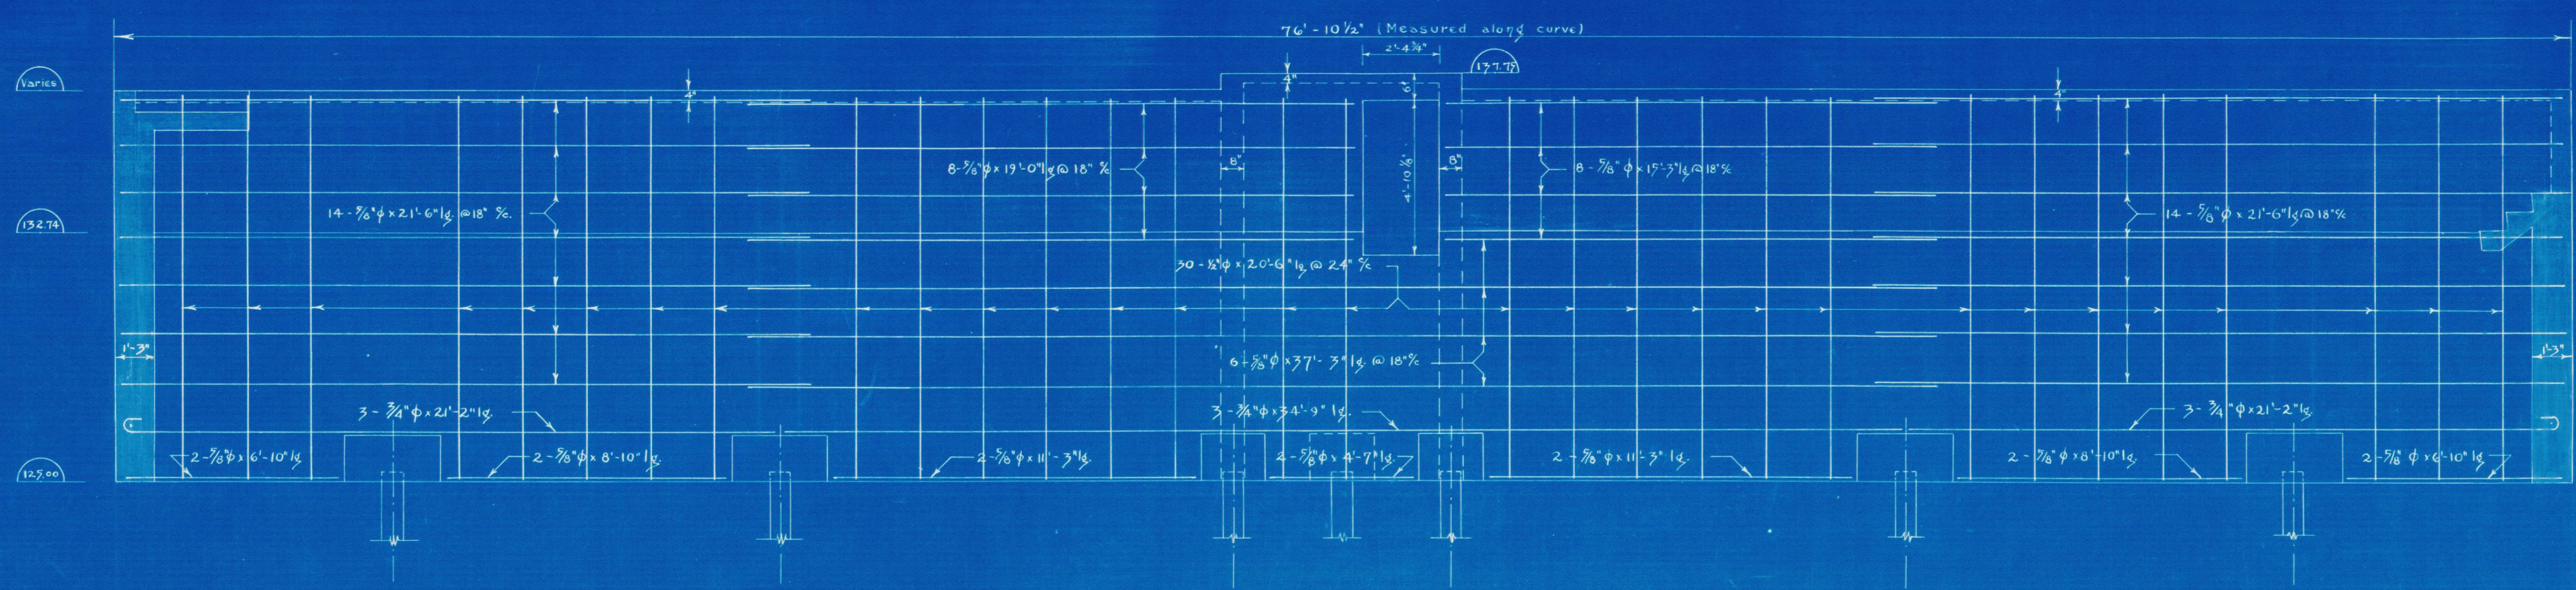

ELEVATION ON LINE 'E' STRAIGHTENED

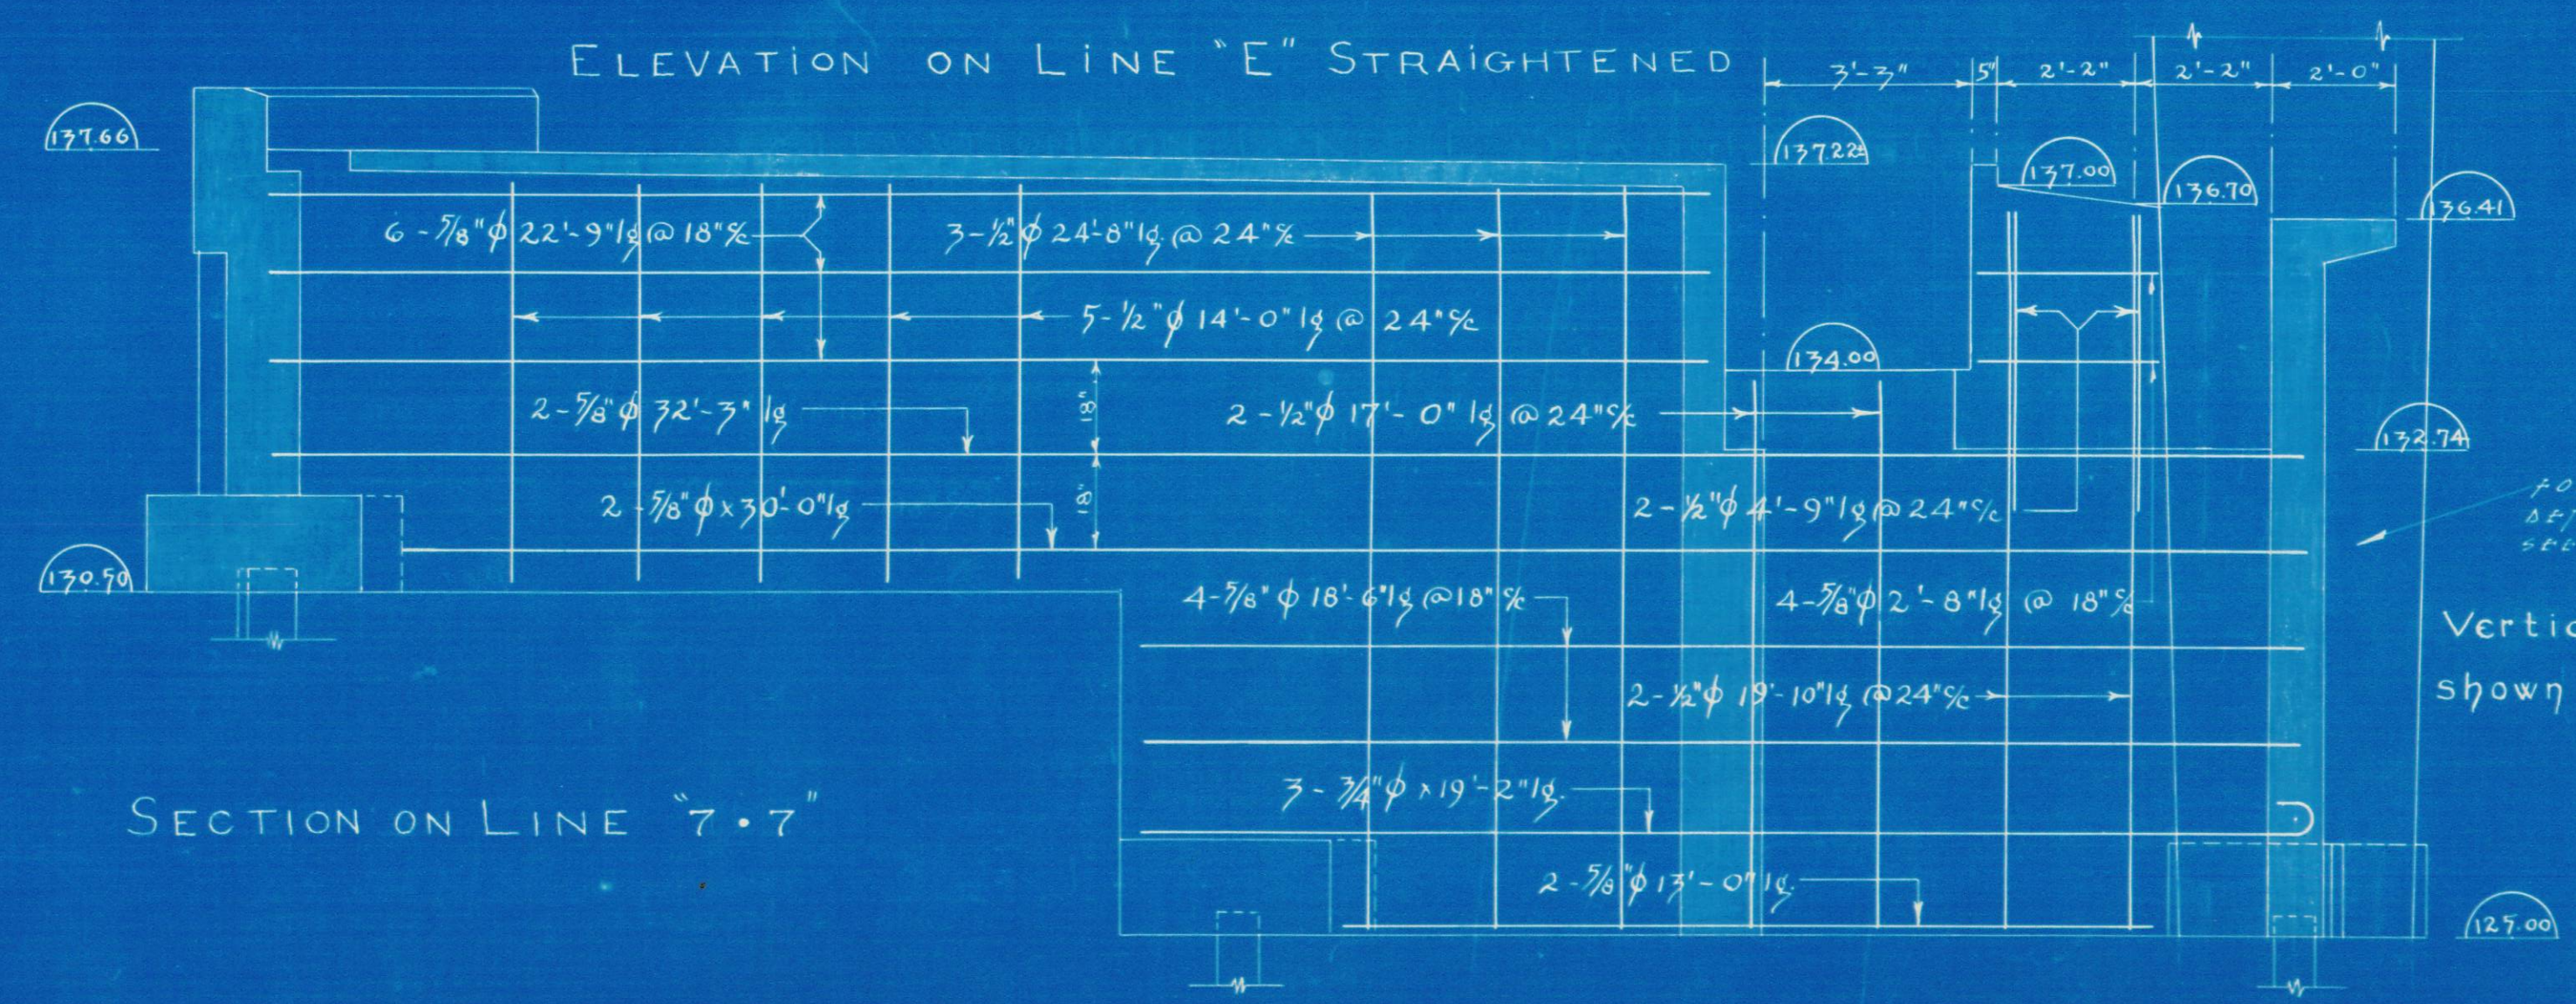

SECTION ON LINE '7-7'

Vertical Reinforcing, Similar to that shown at 'Section on Line '6-6'

CERTIFIED	
OFFICIAL	FUNCTION DEPARTMENTAL DATA
EXECUTIVE COMMITTEE	
REVISIONS	
CITY OF MONTREAL	
TECHNICAL DIVISION PUBLIC WORKS DEPT ARCHITECTS OFFICE	
OPEN-AIR THEATRE	
LAFONTAINE PARK	
STAGE WALL REINFORCING	
CERTIFIED	<i>R. Blouin</i>
APPROVED	<i>L. P. Blie</i>
DATE	1952
NO. 1107	2005
Archives de la Ville de Montréal	