


NOTE:
POND IS EDGED WITH STONE. GREESE AREA TO BE SURFACED WITH 3" CRUSHED LIME STONE AND EDGED WITH STEEL EDGING.

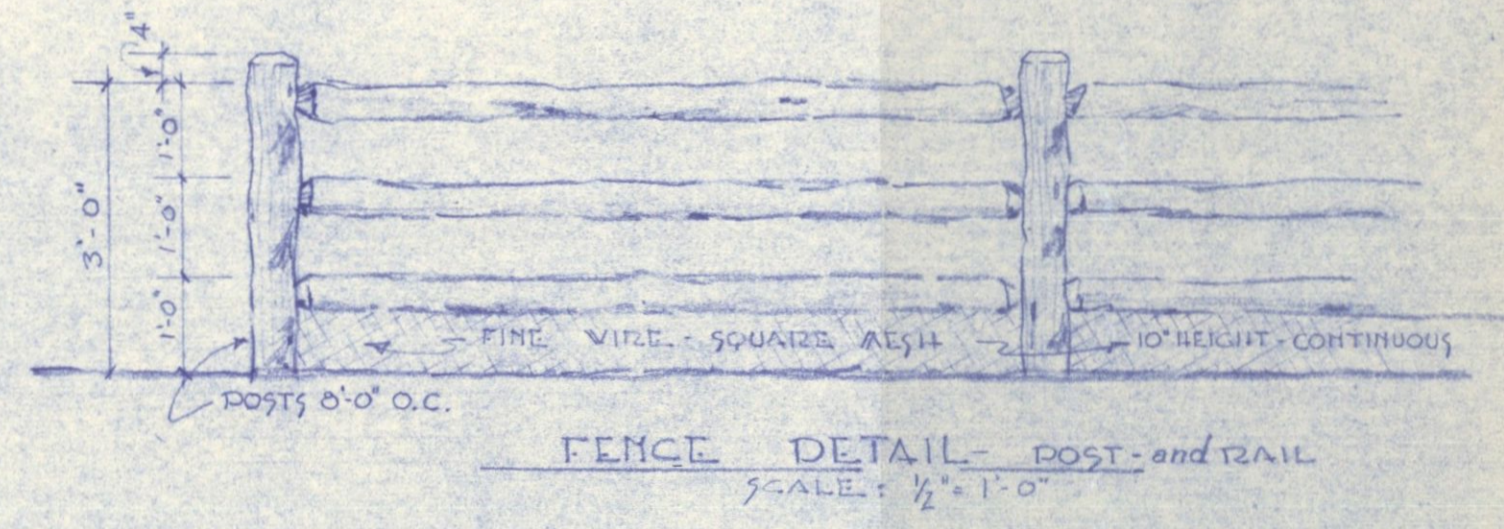

McFadzean & Everly, Ltd.
LANDSCAPE ARCHITECTS • LAND PLANNERS
6555 COTE DES NEIGES RD., MONTREAL P.Q. CANADA

GEESE - MOTHER GOOSE
TENT - RESTAURANT

BUILDING STUDIES