




M.W.W.
GENERAL PLAN
 SHOWING LOCATION OF PIPES & VALVES
 PIPE STRUCTURE AND DISTANCE OF TREAT PUMPS & OLD WHEEL HOUSE

MONTRÉAL, MAR-1915

Scale 20 ft. to 1 inch

Notes about the plan:
 1. Pipes shown in solid lines are proposed,
 and location is not exactly determined.
 2. Gates shown in heavy lines.
 3. Cast valves shown in heavy lines.

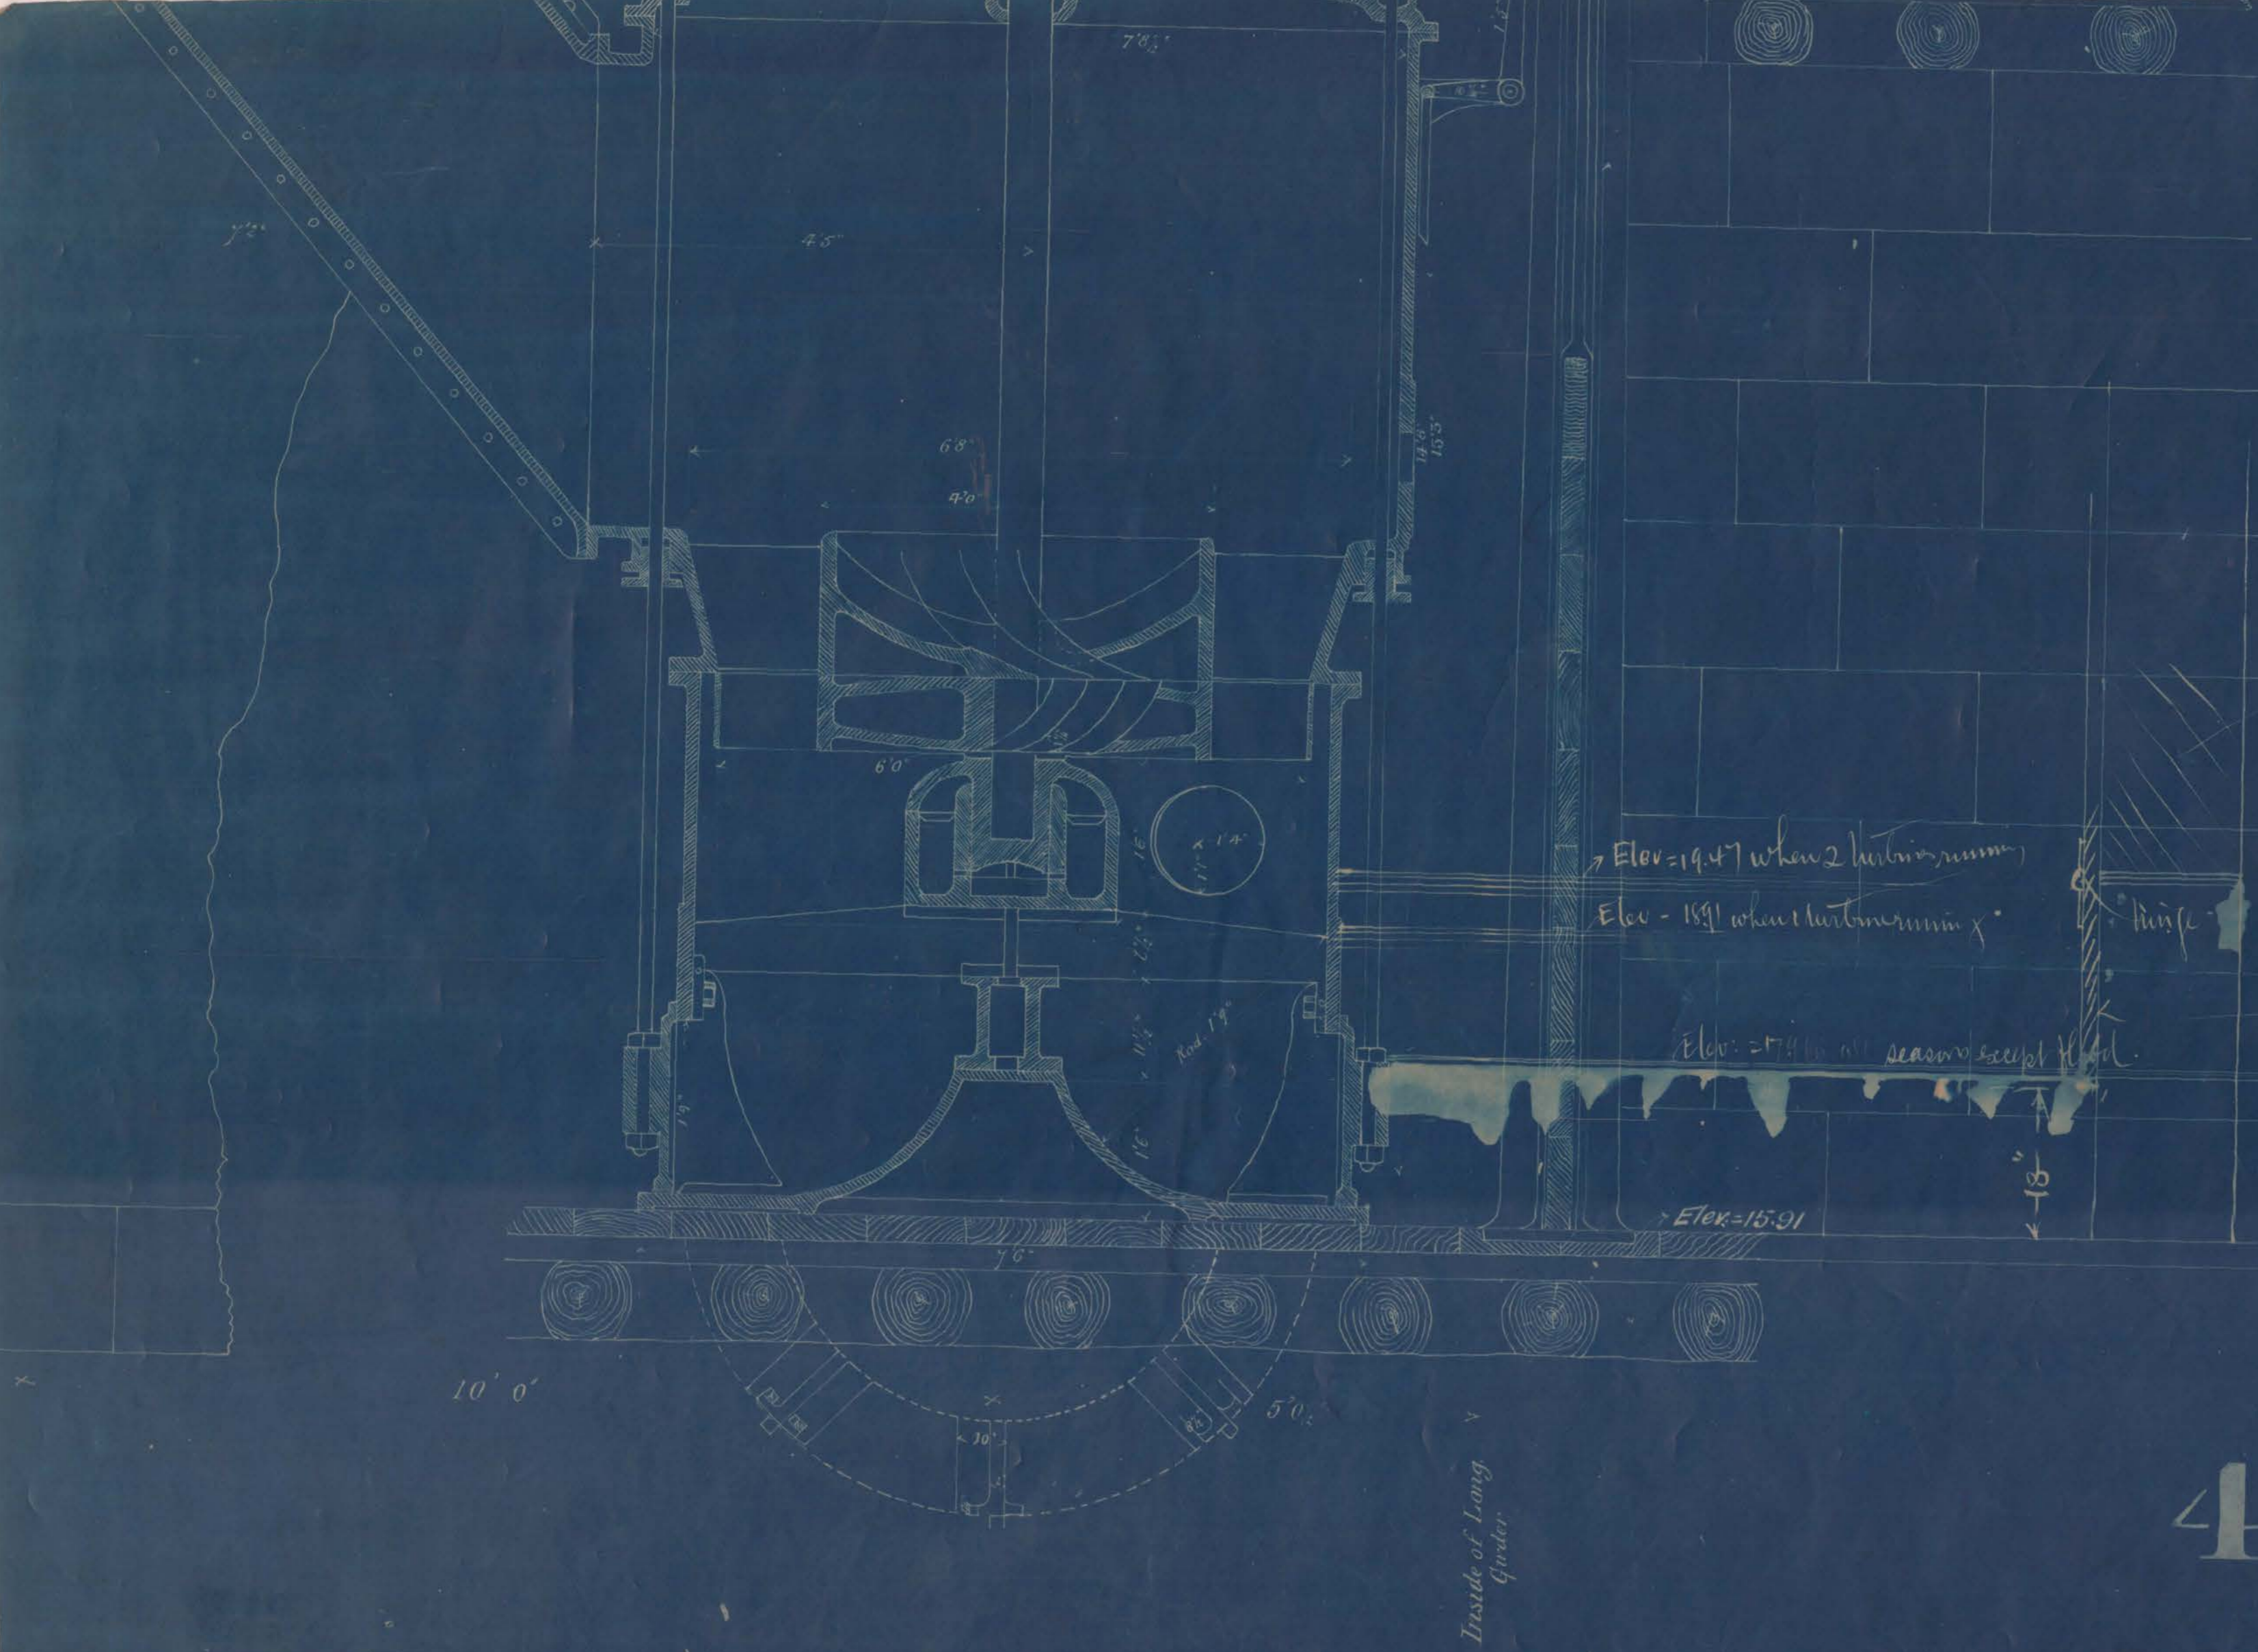

Wall of tail dike

Elev = 19.47 when 2 turbines running
 Elev = 18.91 when 1 turbine running

Elev = 17.81 in all seasons except flood

Elev = 15.91

hinge

10 total

Temporary dam 2' 0" high
 left in winter when running

16.54 when all turbines
 are running

Note Bottom Tail Race
 14.55 or 15.00
 Turbine

Inside of Long
 Guide

438