



SECTION OF SEWER THROUGH CATHERINE ST TO BLEURY AND BERTHELET STS

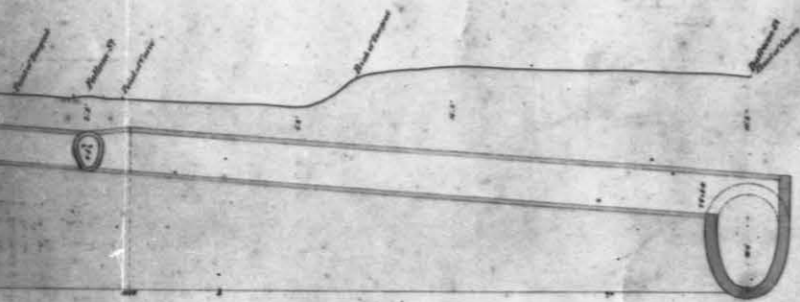

SECTION OF SEWER DOWN FULLUM ST TO DUFRESNE ST

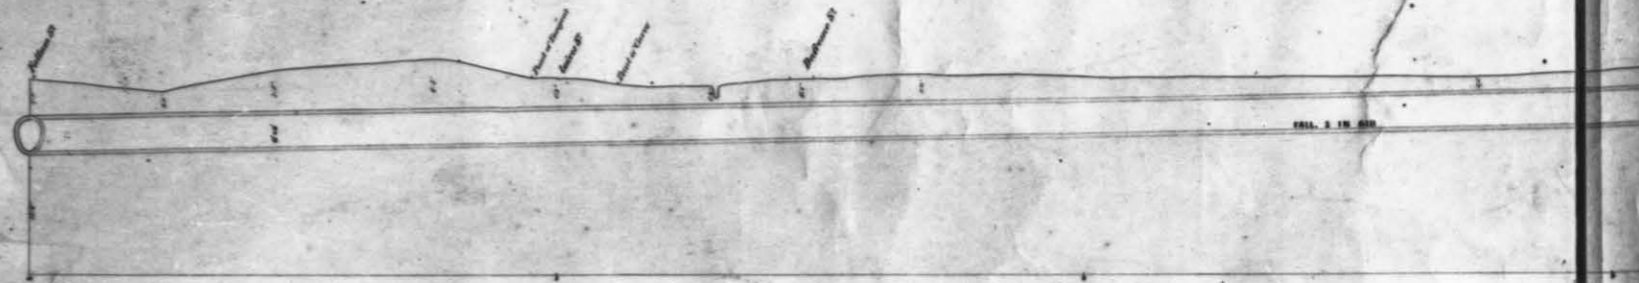

SECTION OF SEWER THROUGH LOW GROUND EAST OF

Intended location of New Street 100 Feet wide proposed to be formed over the Main Sewer from Papineau Road to Ruisseau Migeon

**Nº 2
SECTION OF SEWER FROM PAPINEAU ROAD THROUGH LOW GROUND TO RUISSEAU MIGEON**