

MONTREAL WATER & POWER CO.
 OUTREMONT RESERVOIR.


PLAN SHOWING PROPERTY-LINE, AND OUTLINE OF
 EXCAVATION, GIVING PRESENT LEVELS OF SITE, AND
 GRADES OF FINISHED BOTTOM.

SCALE = 40 FEET = 1 INCH.

Montreal June 18th 1909.

Prepared by
 J.H. Petcher *per M.W. & P. Coy.*
 General Manager & Chief Engineer

Treffs-Burstein
James Laurin
M.C. Smith

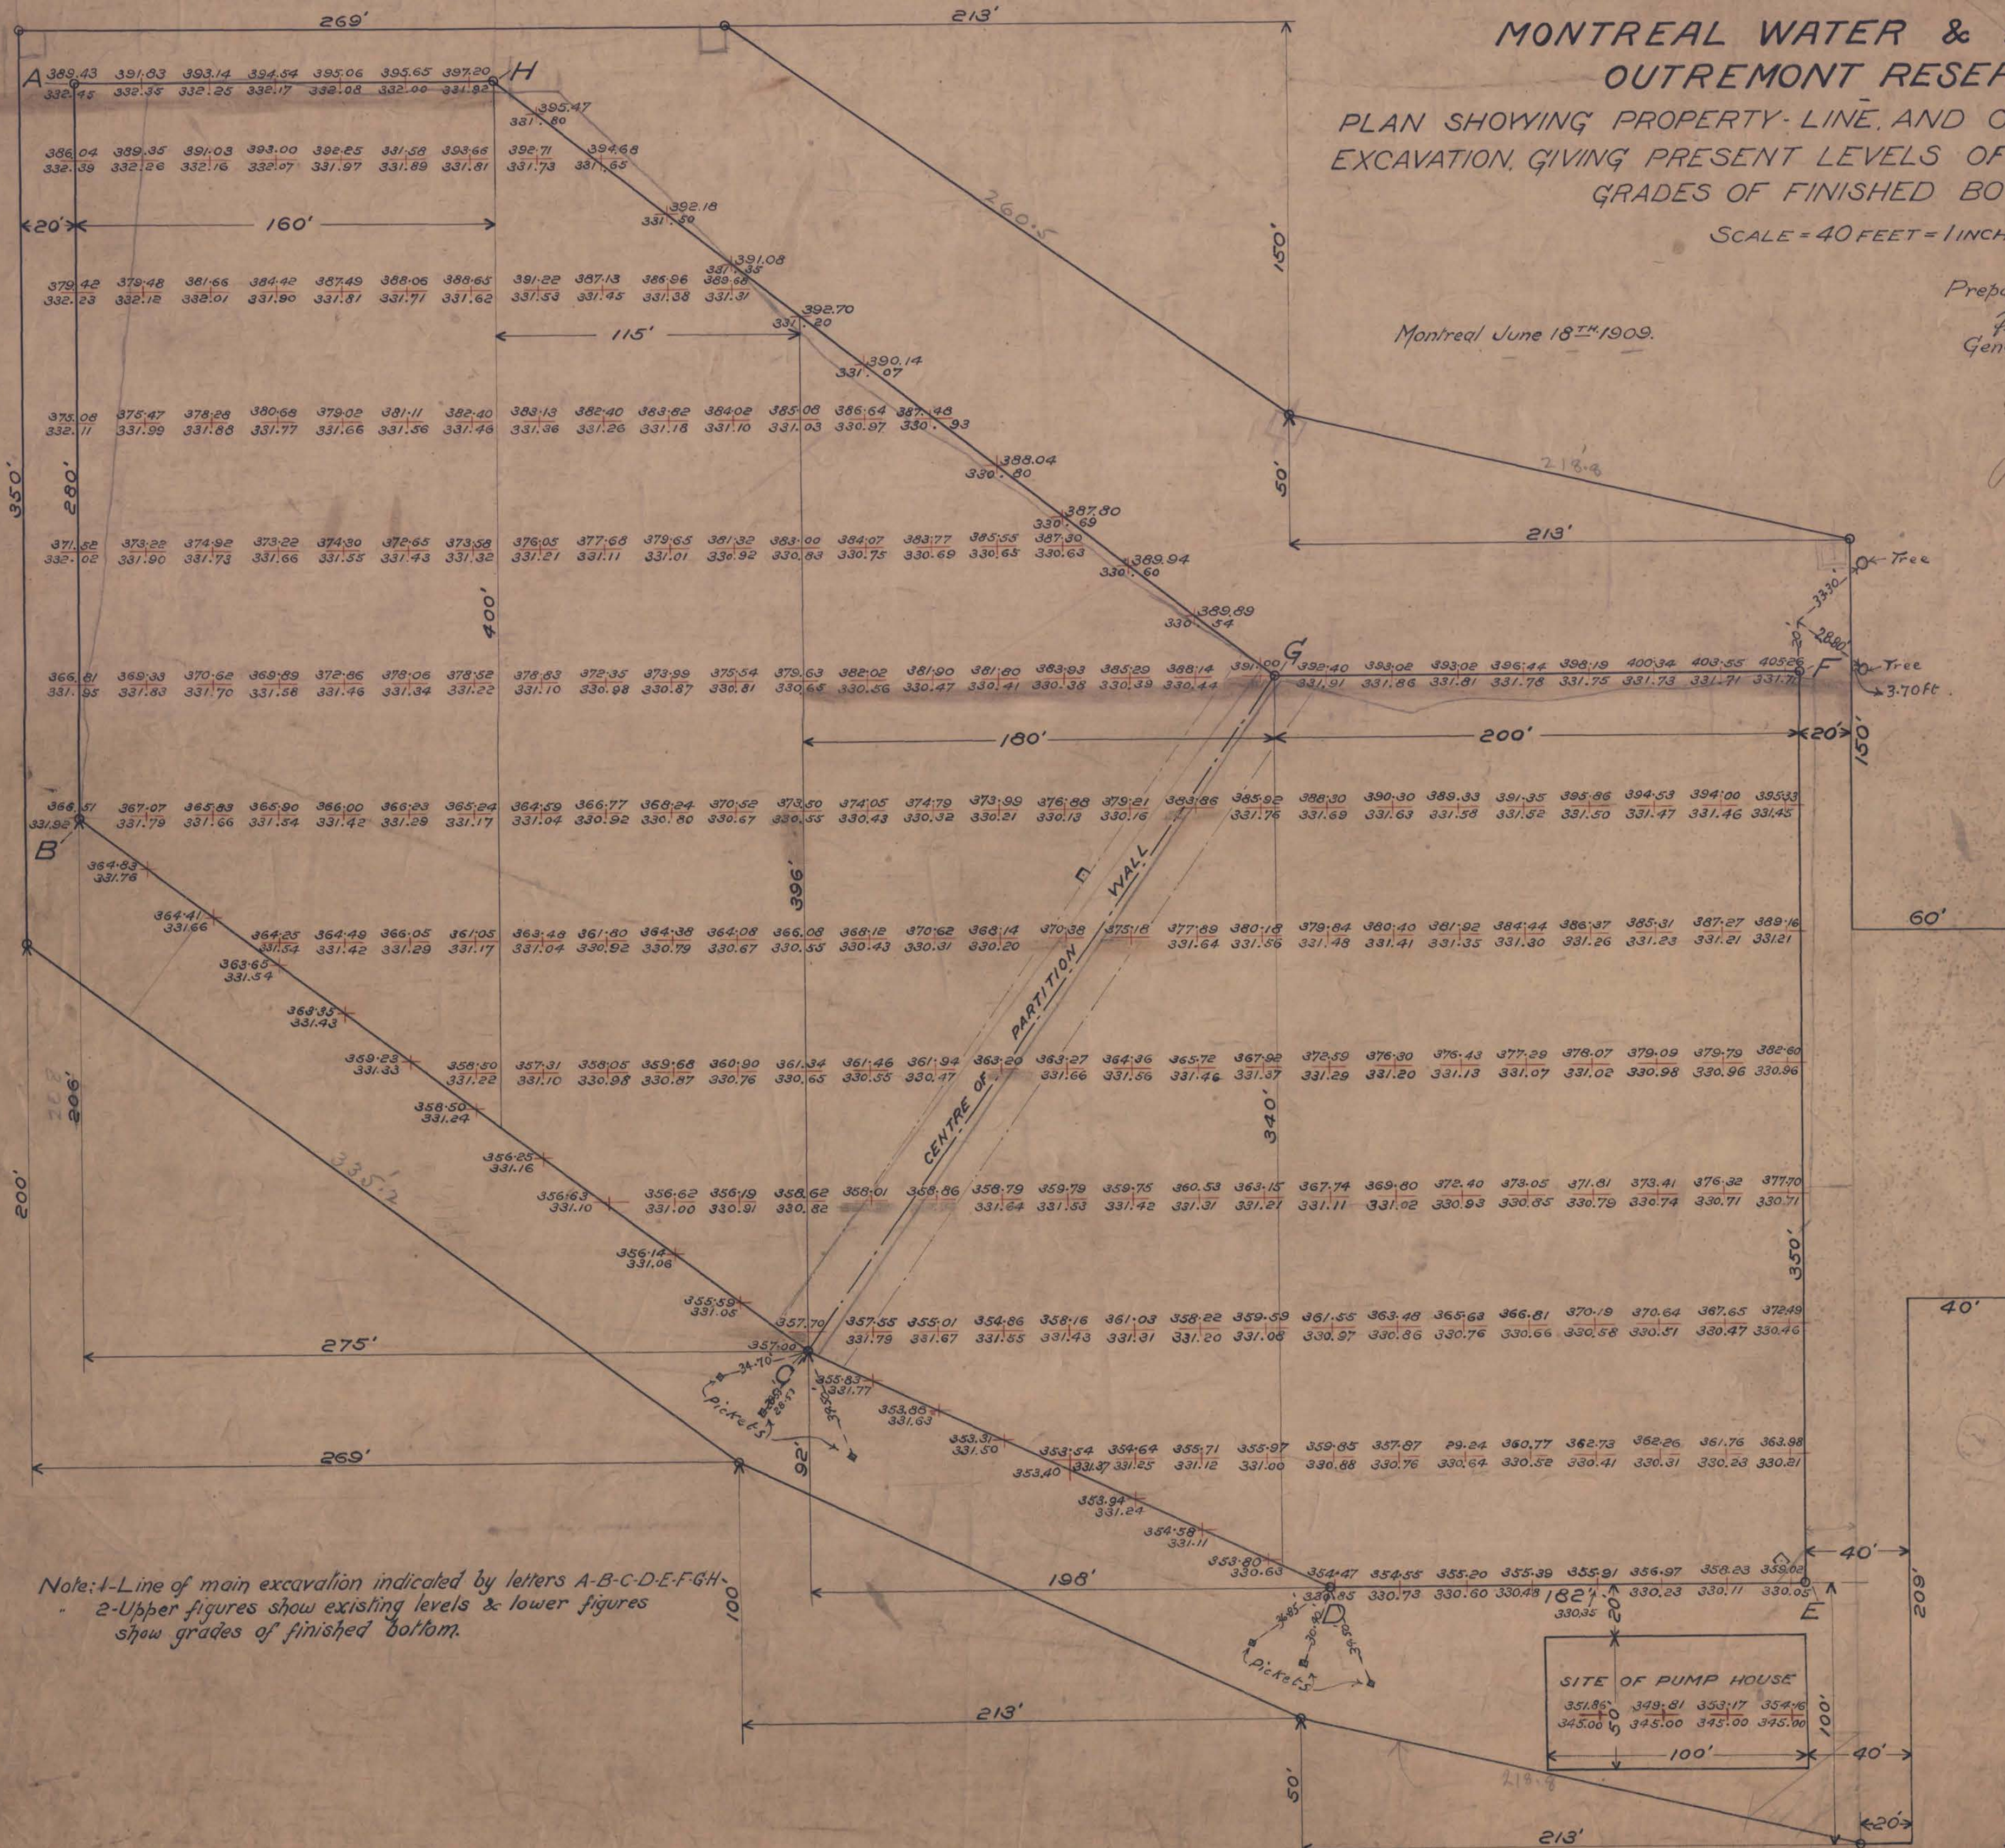

Note: 1-Line of main excavation indicated by letters A-B-C-D-E-F-G-H
 2-Upper figures show existing levels & lower figures show grades of finished bottom.

SITE OF PUMP HOUSE
 351.85 349.81 353.17 354.46
 345.00 345.00 345.00 345.00

1269-C-56

M-18
 1269-C-56