


STRUCTURAL DETAILS OF CYCLODRAMA

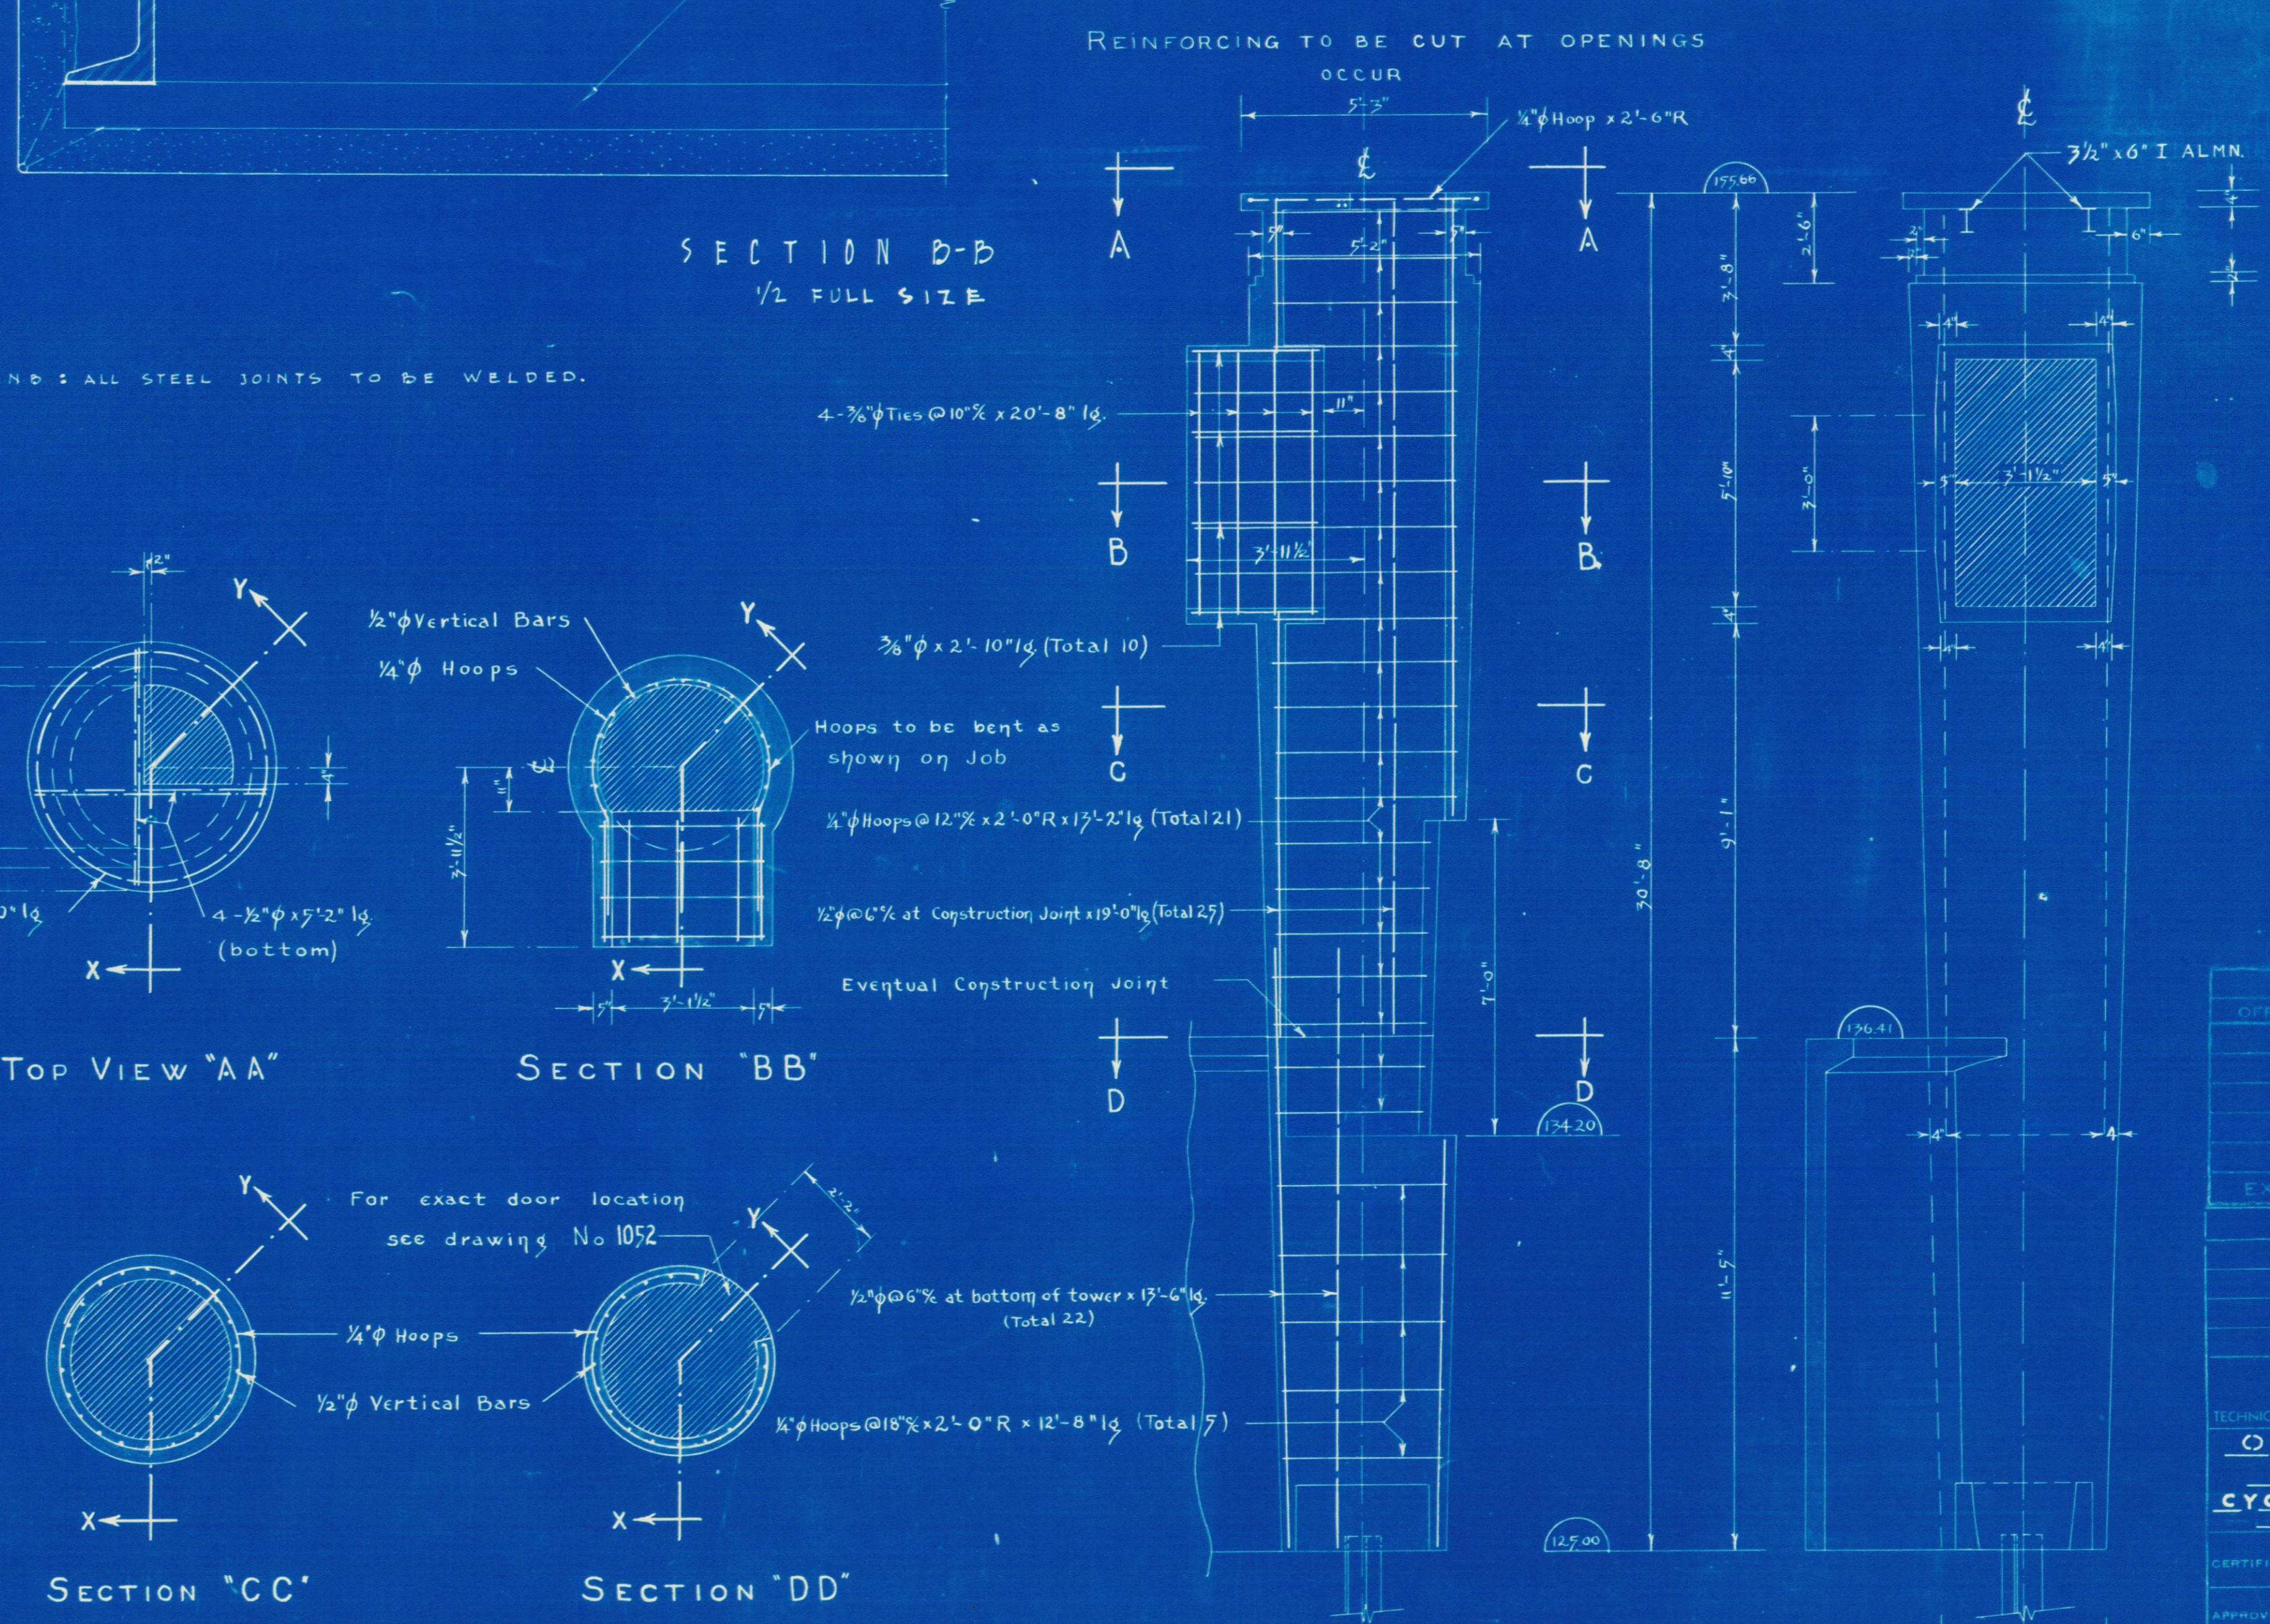

CERTIFIED			
OFFICIAL	FUNCTIONAL DEPARTMENT	DATE	
EXECUTIVE COMMITTEE			
REVISIONS			
CITY OF MONTREAL			
PUBLIC WORKS DEPT.			
TECHNICAL DIVISION		ARCHITECTS OFFICE	
OPEN-AIR THEATRE LAFONTAINE PARK CYCLODRAMA AND LIGHT SOUND - TOWERS - DETAILS			
CERTIFIED: <i>N. Daulton</i>			
APPROVED: <i>L. E. Allen</i>			
Scale	1/4" = 1'-0"	1/2" = 1'-0"	3/8" = 1'-0"
Sheet No.	1107	1108	1109
Date	1966		