


A  
TOPOGRAPHICAL MAP  
SHEWING PLAN OF  
**WATER SUPPLY OF MONTREAL**  
WITH THE ROUTE OF THE  
**PROPOSED AQUEDUCT**  
FROM THE  
Head of the *La Chine* Rapids

THO. C. KEEFER.  
Engineer.  
1855

Scale 500' to 1"

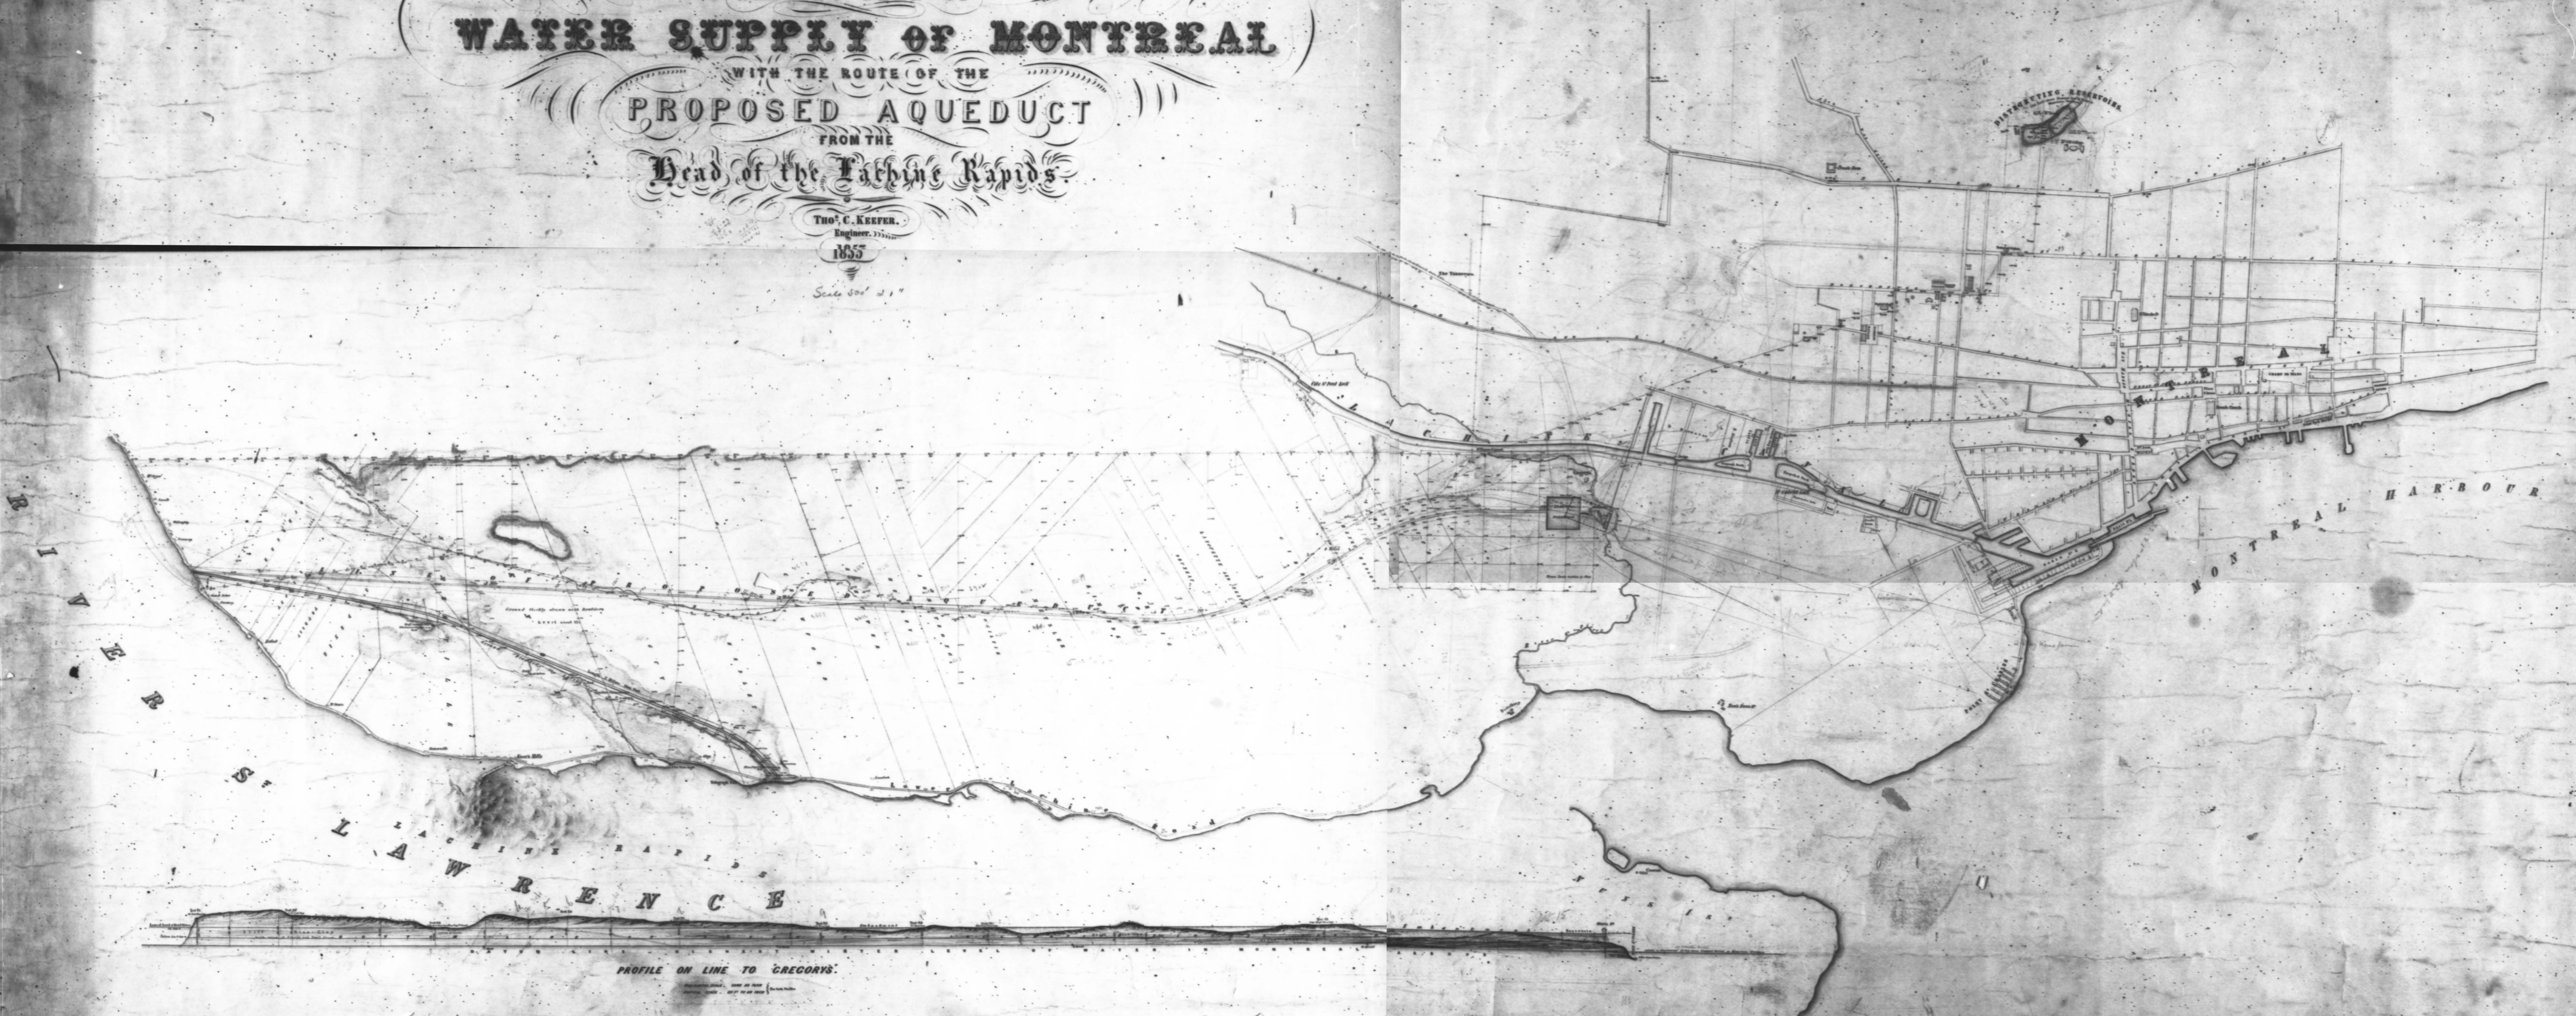

L  
A  
W  
R  
E  
N  
C  
E

PROFILE ON LINE TO GREGORYS.



SCALE OF PLAN - 500 FEET TO AN INCH