



ROOM NAME	RM NO	FLOOR			WALL			CEILING		REMARKS
		FIELD	PT	BORDER	COVE	PLINTH	PADO	FIELD	FIELD	
ENTRANCE	1				1/2 CEM. FIN.	1/2 CEM. FIN.				
WOMEN'S DR. RM.	2									
MEN'S DR. RM.	3									
ENTRANCE	4									
MAINTENANCE	5									
DRESSING R.M.	6									
TOILET (MEN)	7									
(WOMEN)	8									
DRESSING R.M.	9									
MAINTENANCE	10									
PASSAGE	11									
	12									
	13									
TOWERS								SMOOTH FIN.	SMOOTH FIN.	OUTSIDE - SMOOTH FIN.
CONTROL RM.	I				CEM. FIN.					COLUMNS - SMOOTH FIN.
DIMMERS RM.	II									
TRANSFORMER RM.	III									
PULL RM.	IV									

PAINT SCHEDULE
 1 - OIL PAINT
 2 - ENAMEL

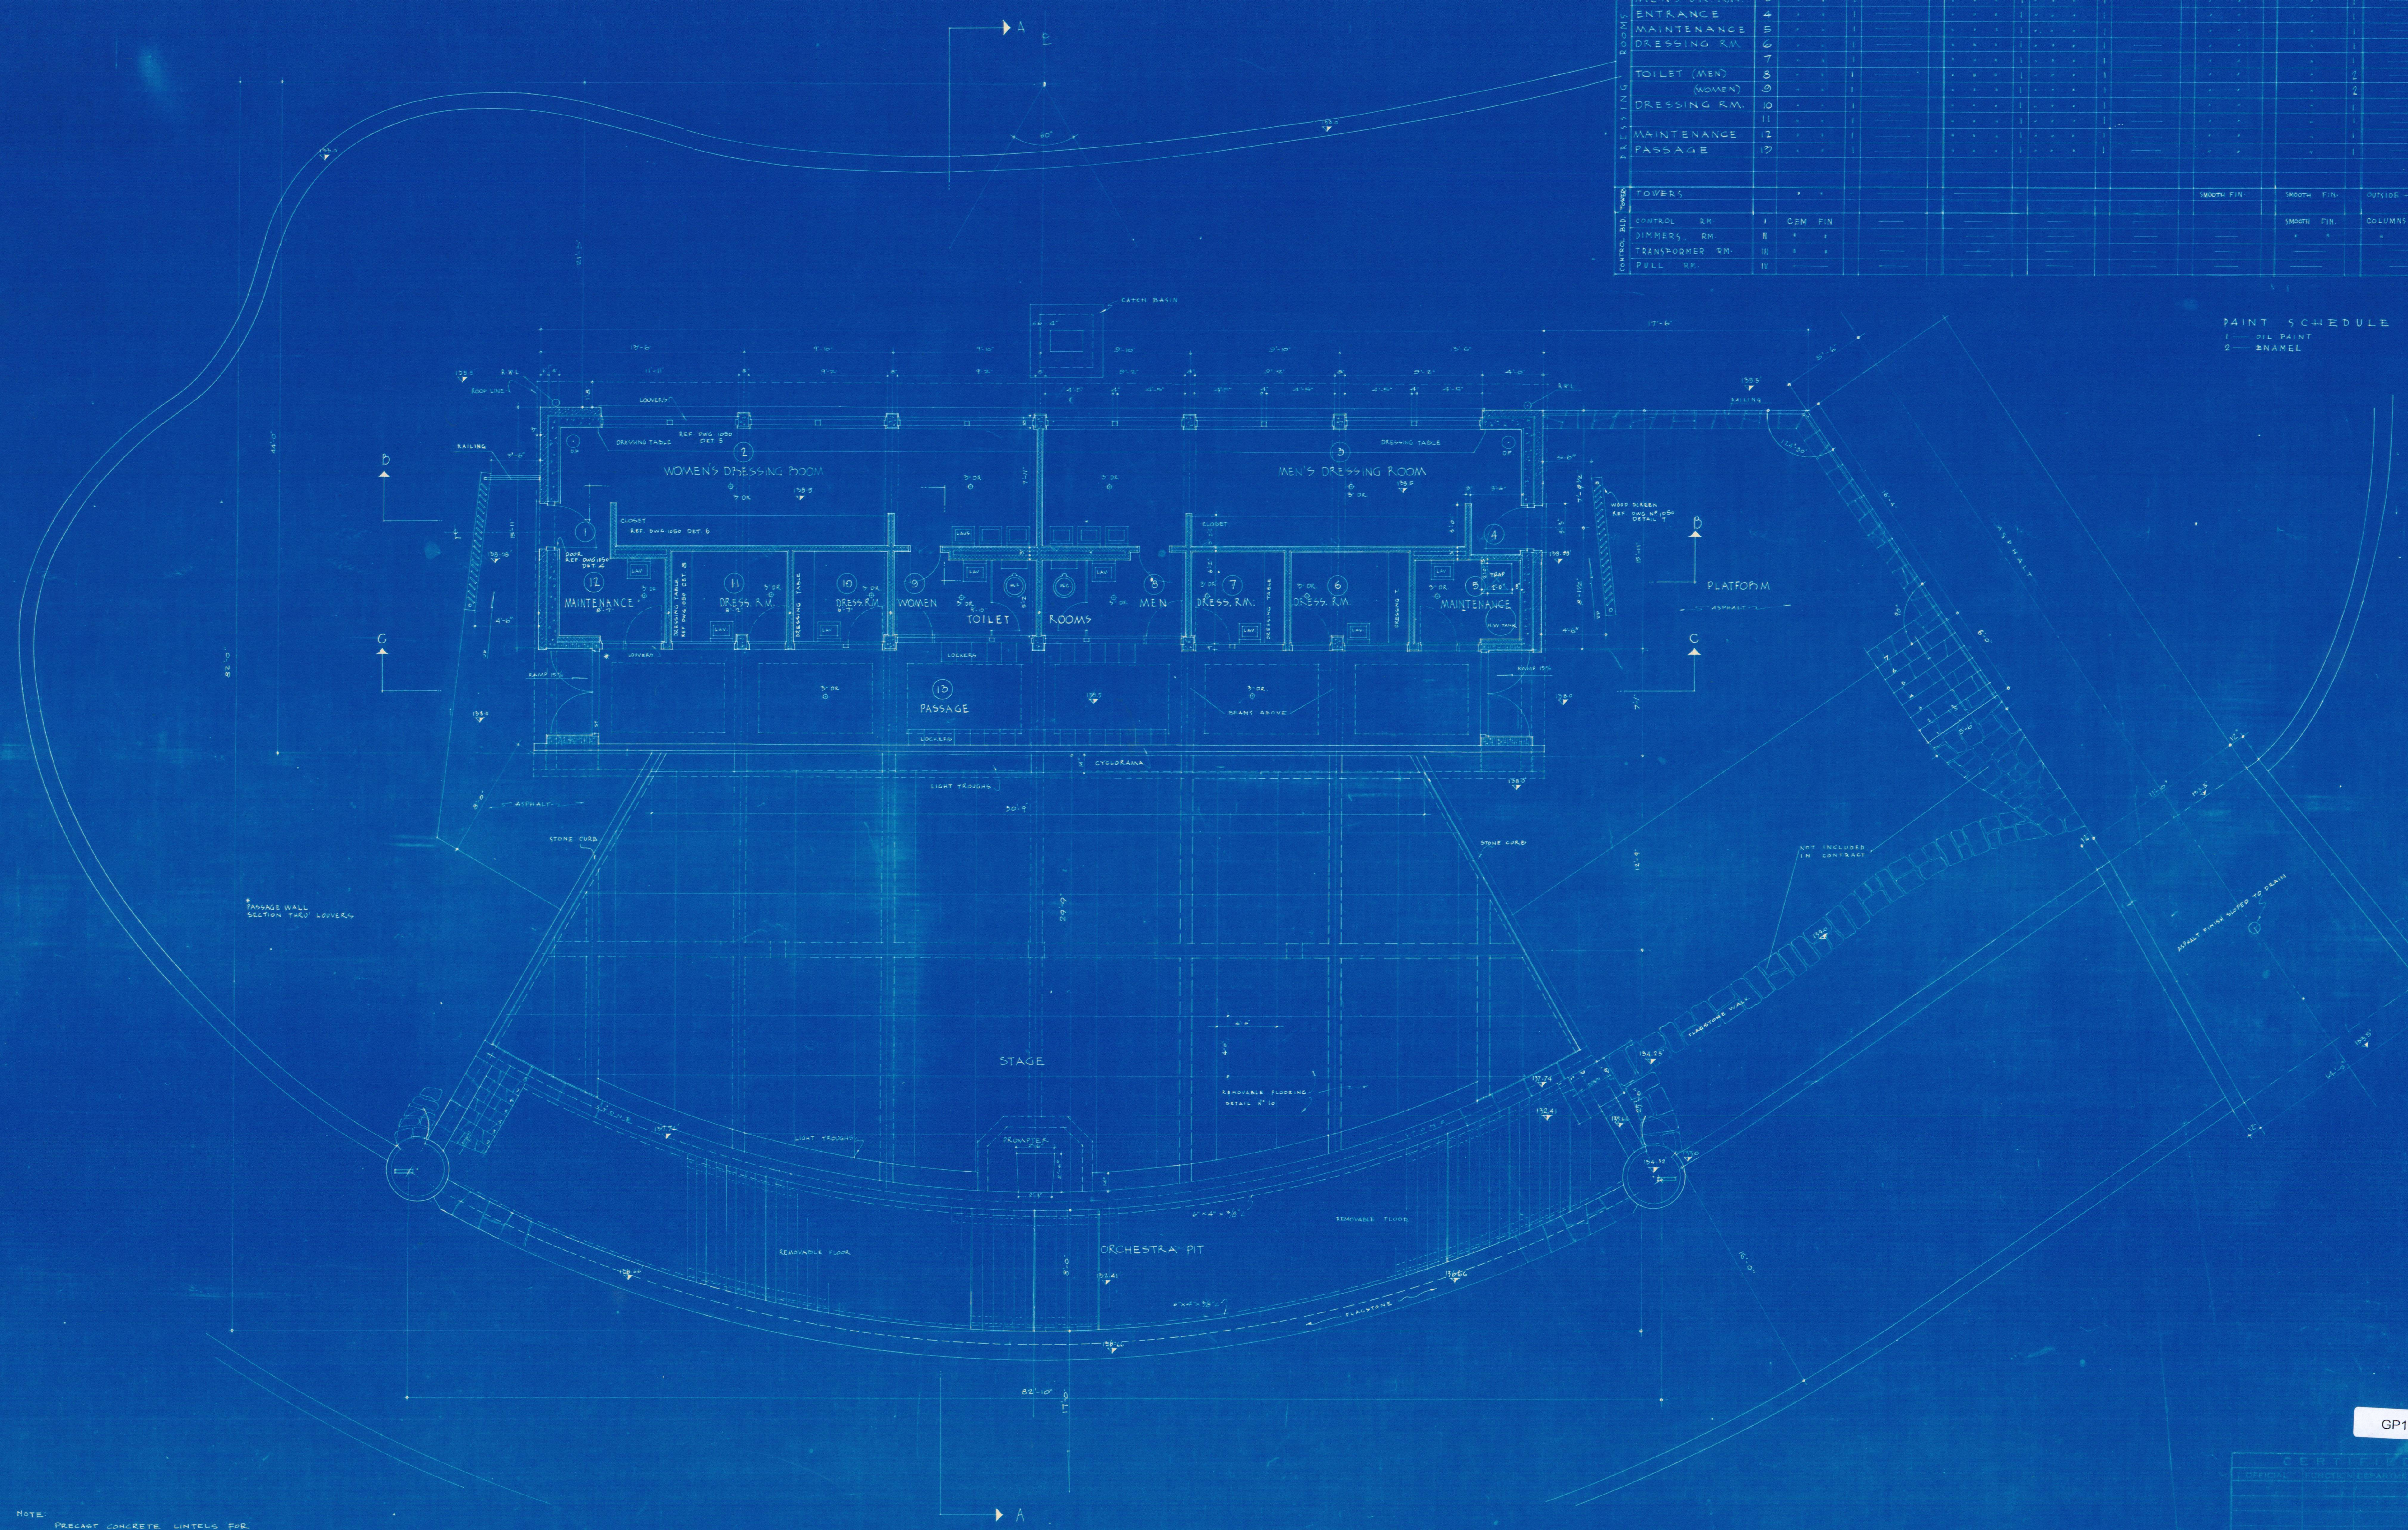

MAIN FLOOR PLAN
 1/4" = 1'-0"

NOTE: PRECAST CONCRETE LINTELS FOR ALL PARTITION OPENINGS

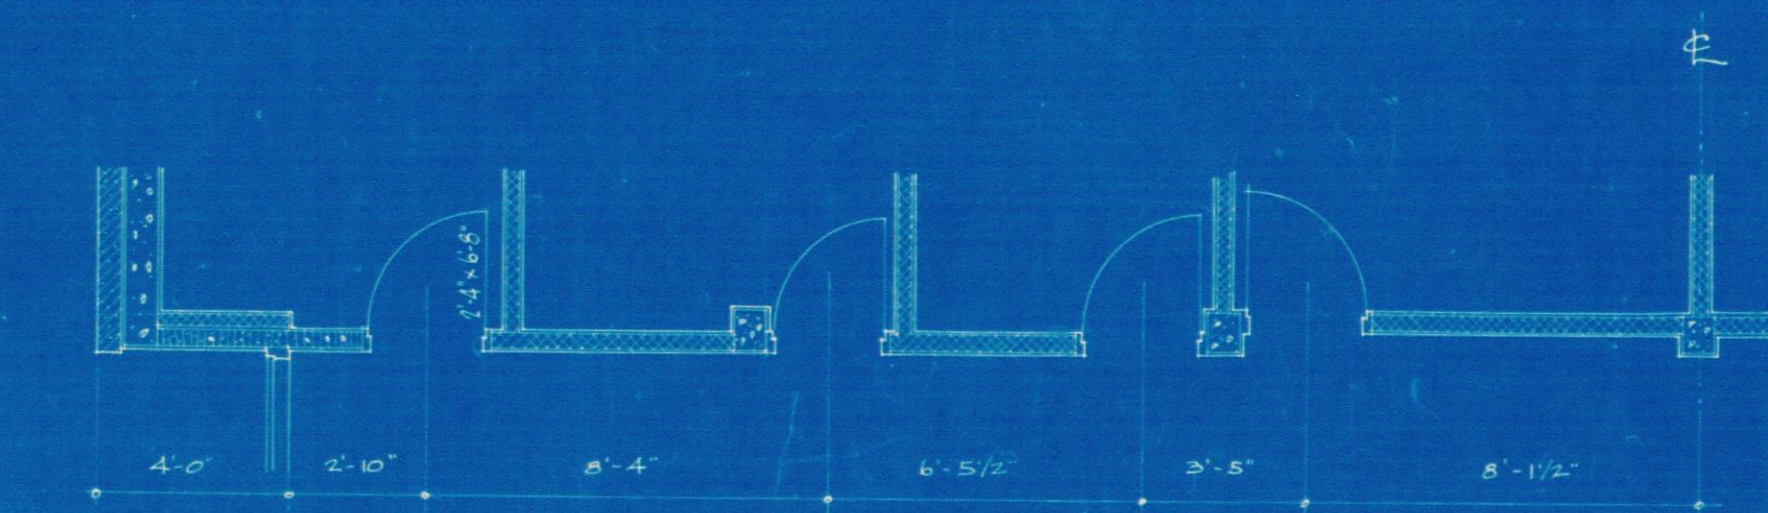

PASSAGE WALL SECTION THRU' DOORS
 1/4" = 1'-0"

GP1312

CERTIFIED DRAWING	
EXECUTIVE QUALITY REVISIONS	
CITY OF MONTREAL PLANNING DEPT.	
OPEN AIR THEATRE LAFONTAINE PARK DRESSING RM'S - MAIN FLOOR	
DESIGNED BY <i>R. Beaulieu</i>	DATE 3 JULY 1955
PROJECT NO. 1107	1047