


KEY PLAN
SCALE 1/4" = 1'-0"

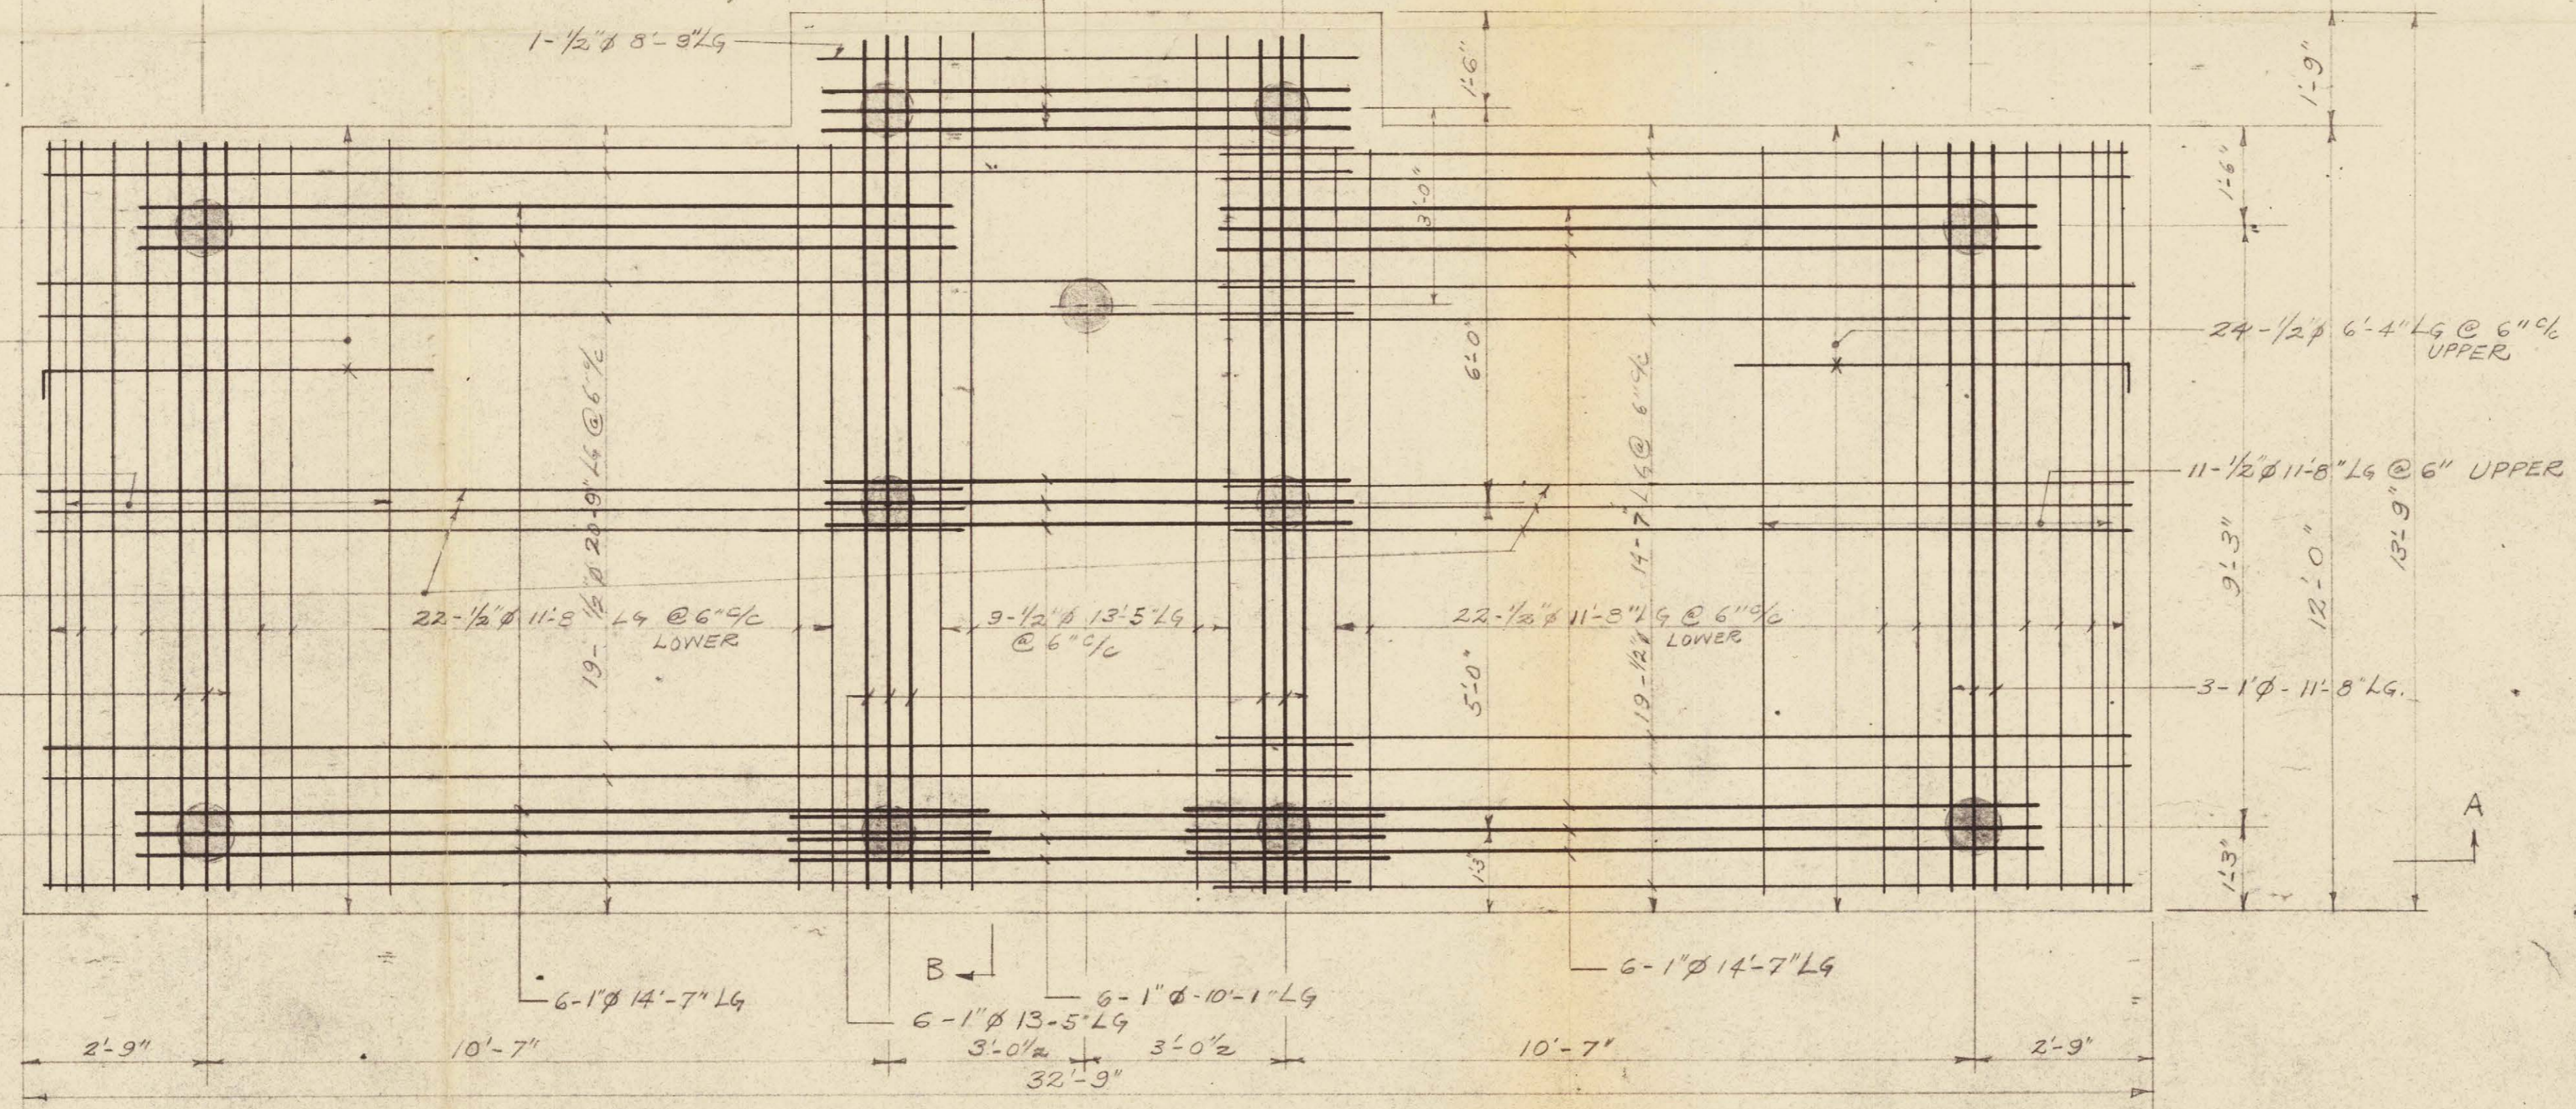

Dossier 61
Monument Dollard

modification du 15-10-54
et lettre Patte du 26-10-54
au Comm.

VILLE DE MONTREAL DIVISION TECHNIQUE SERVICE DES TRAVAUX PUBLICS SECTION VIGIER			
MONUMENT DOLLARD			
FOUNDATION ON PILES			
PARC Lafontaine #61			
INGENIEUR EN CHARGE W. G. [Signature]	DATE 18/10/54	INGENIEUR S.C. EN TECHNIQUE J. S. [Signature]	PLAN NO.
PREPARE PAR:	REVISE	TECHELLE	PLAN NO.
LESINE PAR: J.M.		1/2" = 1'-0"	
TRACÉ PAR:		AS NOTED	E-138-
VERIFIE PAR: E.S.			