



N°6
SECTION OF SEWER THROUGH SHERBROOKE ST FROM PRIEST'S FARM TO ST CHA^S BORROMEE ST

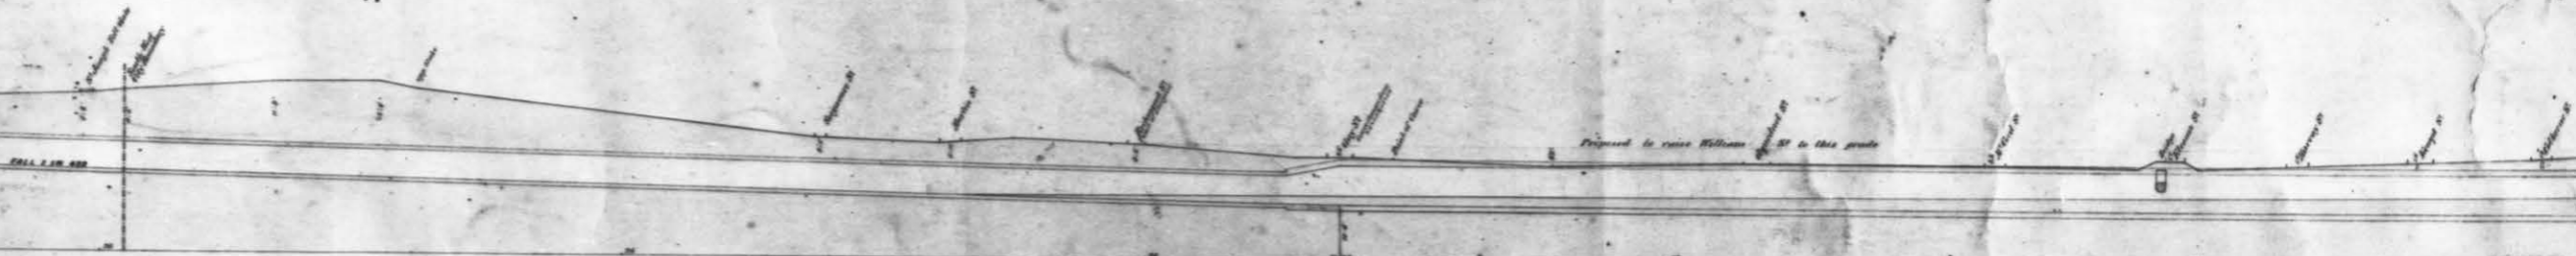

N°2
SECTION OF SEWER THROUGH WILLIAM ST

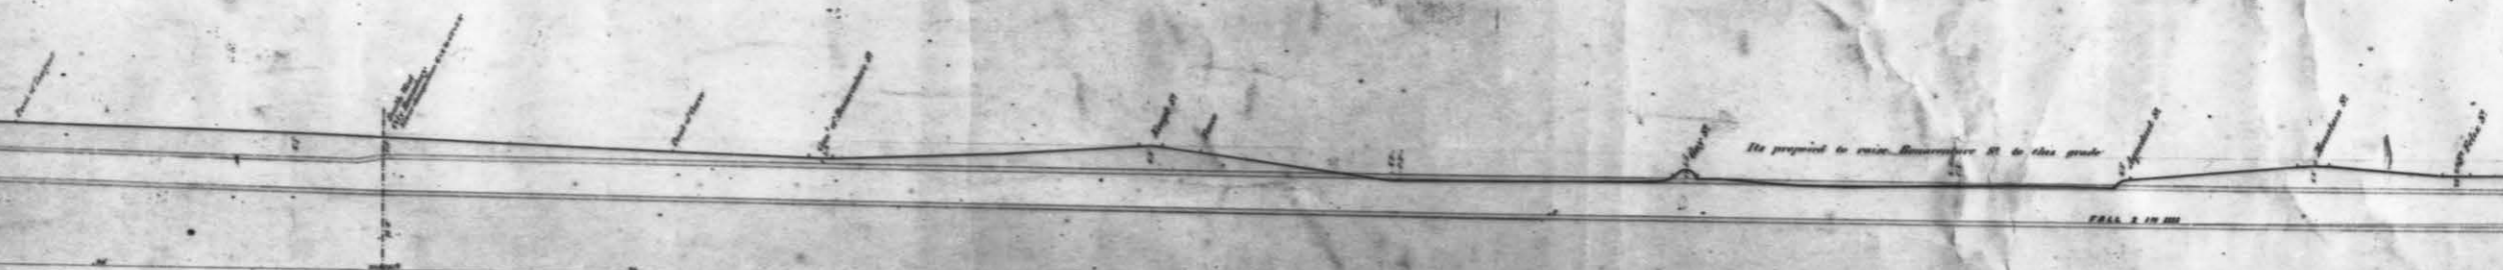

N°1
SECTION OF SEWER THROUGH BONAVENTURE ST

