


ELEVATION AT WEST ENTRANCE - FIELD SIDE
 DEVELOPED ON FACE OF PARAPET AT FIRST ROW OF SEATS
 HORIZONTAL LOCATION OF AISLES AND VOMITORIES IS DIAGRAMMATIC ONLY

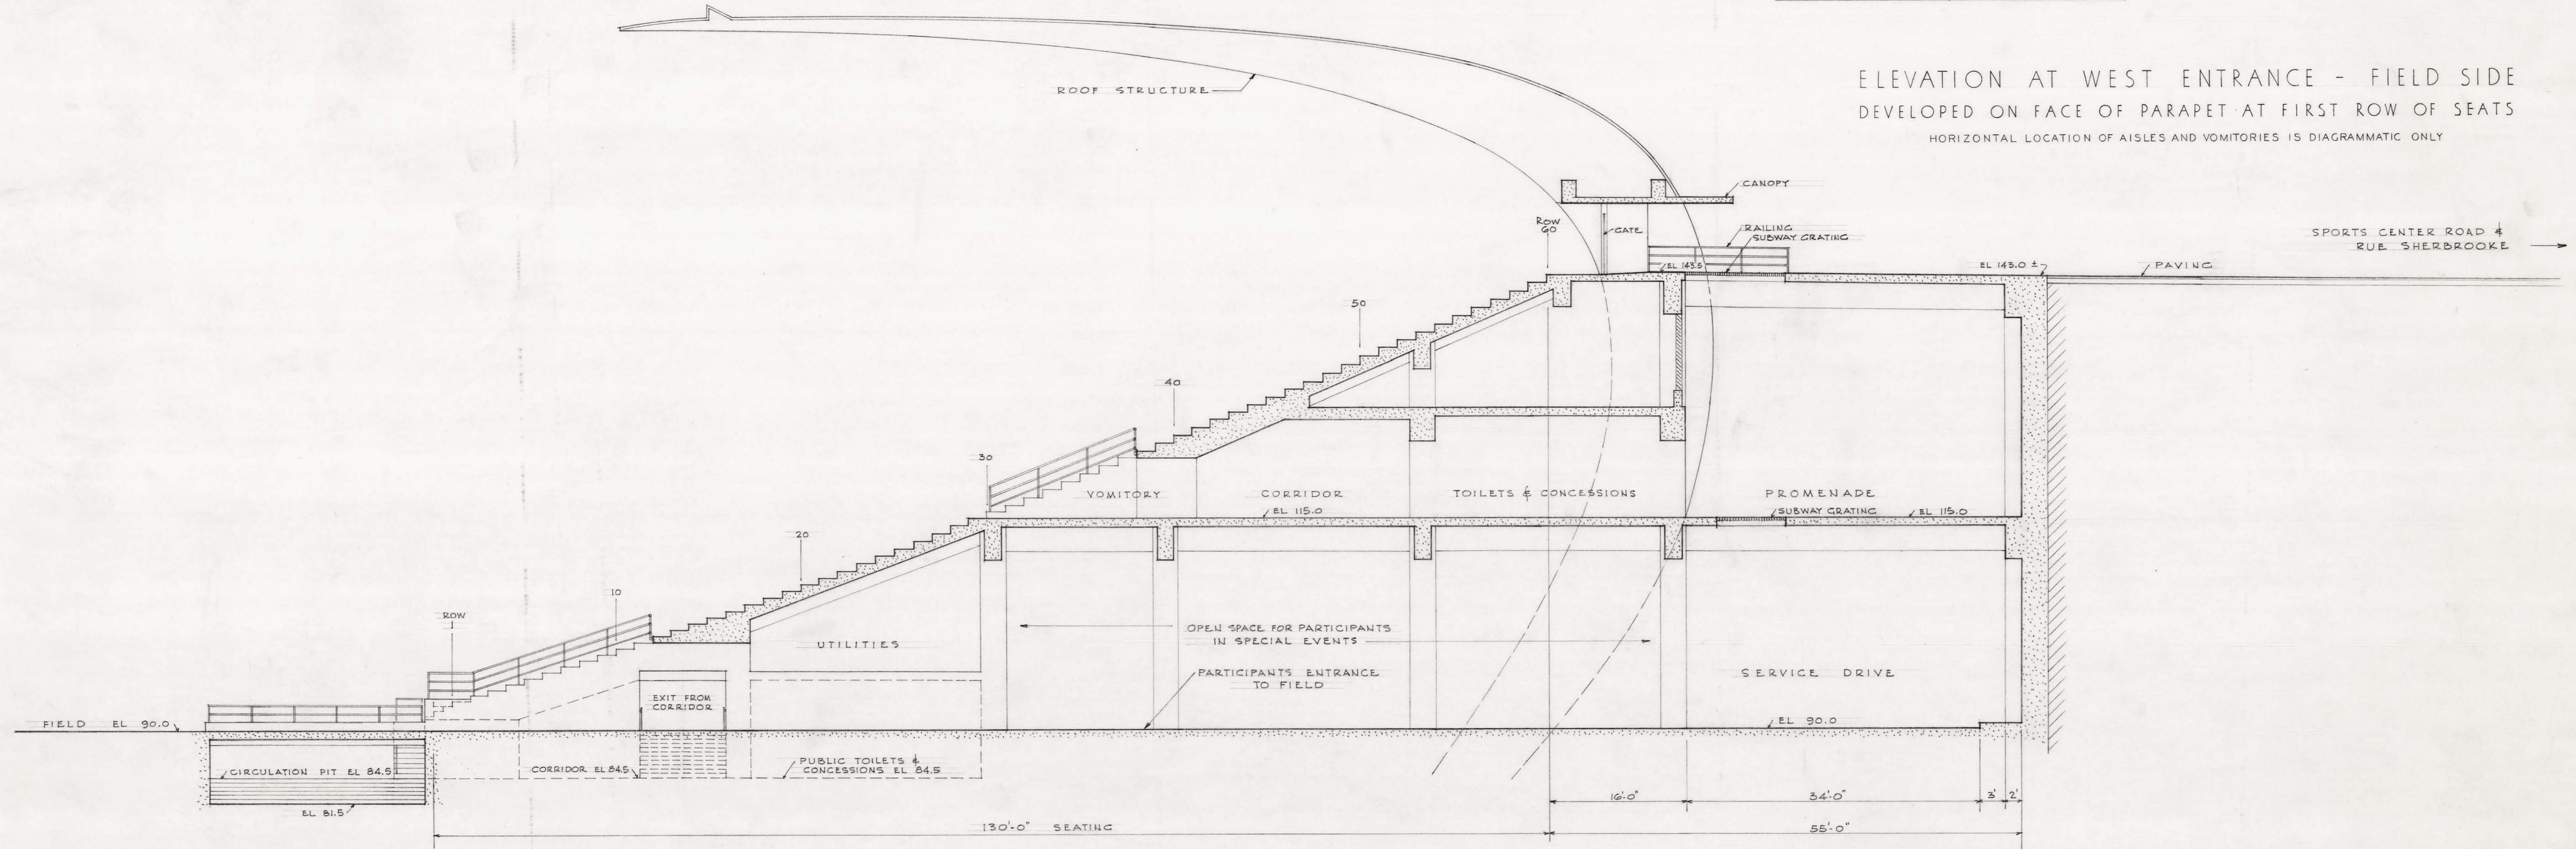

SECTION AT PARTICIPANTS ENTRANCE - WEST SIDE
 RUE SHERBROOKE

DRAWN BY G.S.V.
 DATE APRIL 13, 1956

CITY OF MONTREAL PUBLIC WORKS DEPARTMENT		
MASTER PLAN OF THE SPORTS CENTER MAISONNEUVE PARK		
STADIUM		
DATE: JAN. 1957	SCALE: 1/8" = 1'-0"	DWG NO. 15
GILMORE D. CLARKE - MICHAEL RAPUANO LANDSCAPE ARCHITECTS		NEW YORK 16, N.Y.
145 EAST 32 ND ST		