


C-30

C-30

ST CATHERINE 4'x6' RELIEVING SEWER

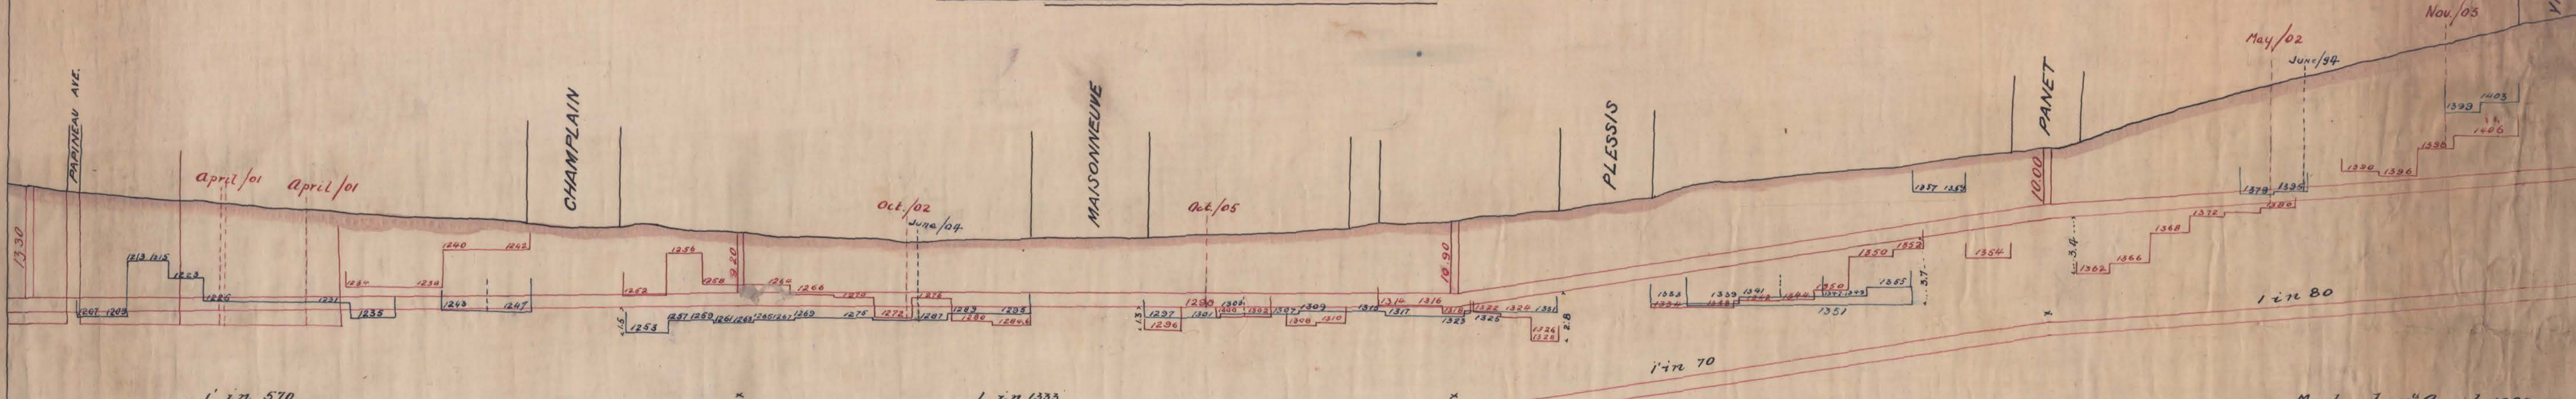

John A. Barlow
City Surveyor.

SEWER CONSTRUCTED IN 1862

Scales Horizontal = 50' = 1"
Vertical = 5' = 1"

Montreal 12th April 1907
City Surveyors Office
True copy of original Section
Stewart Howard
D. C. S.

Datum = 10.00 above zero

April/01 = Date when cellar was made.
June/04

Note: - Numbers are old civic numbers.