
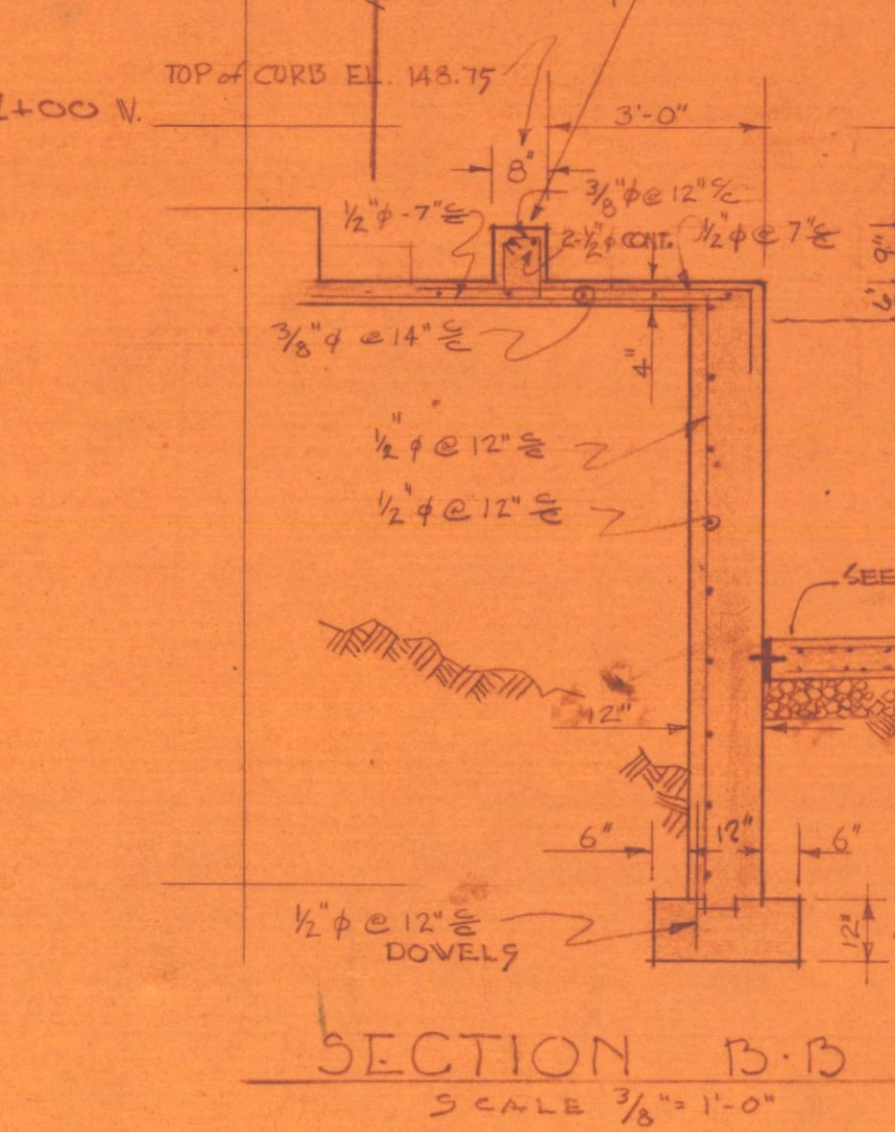
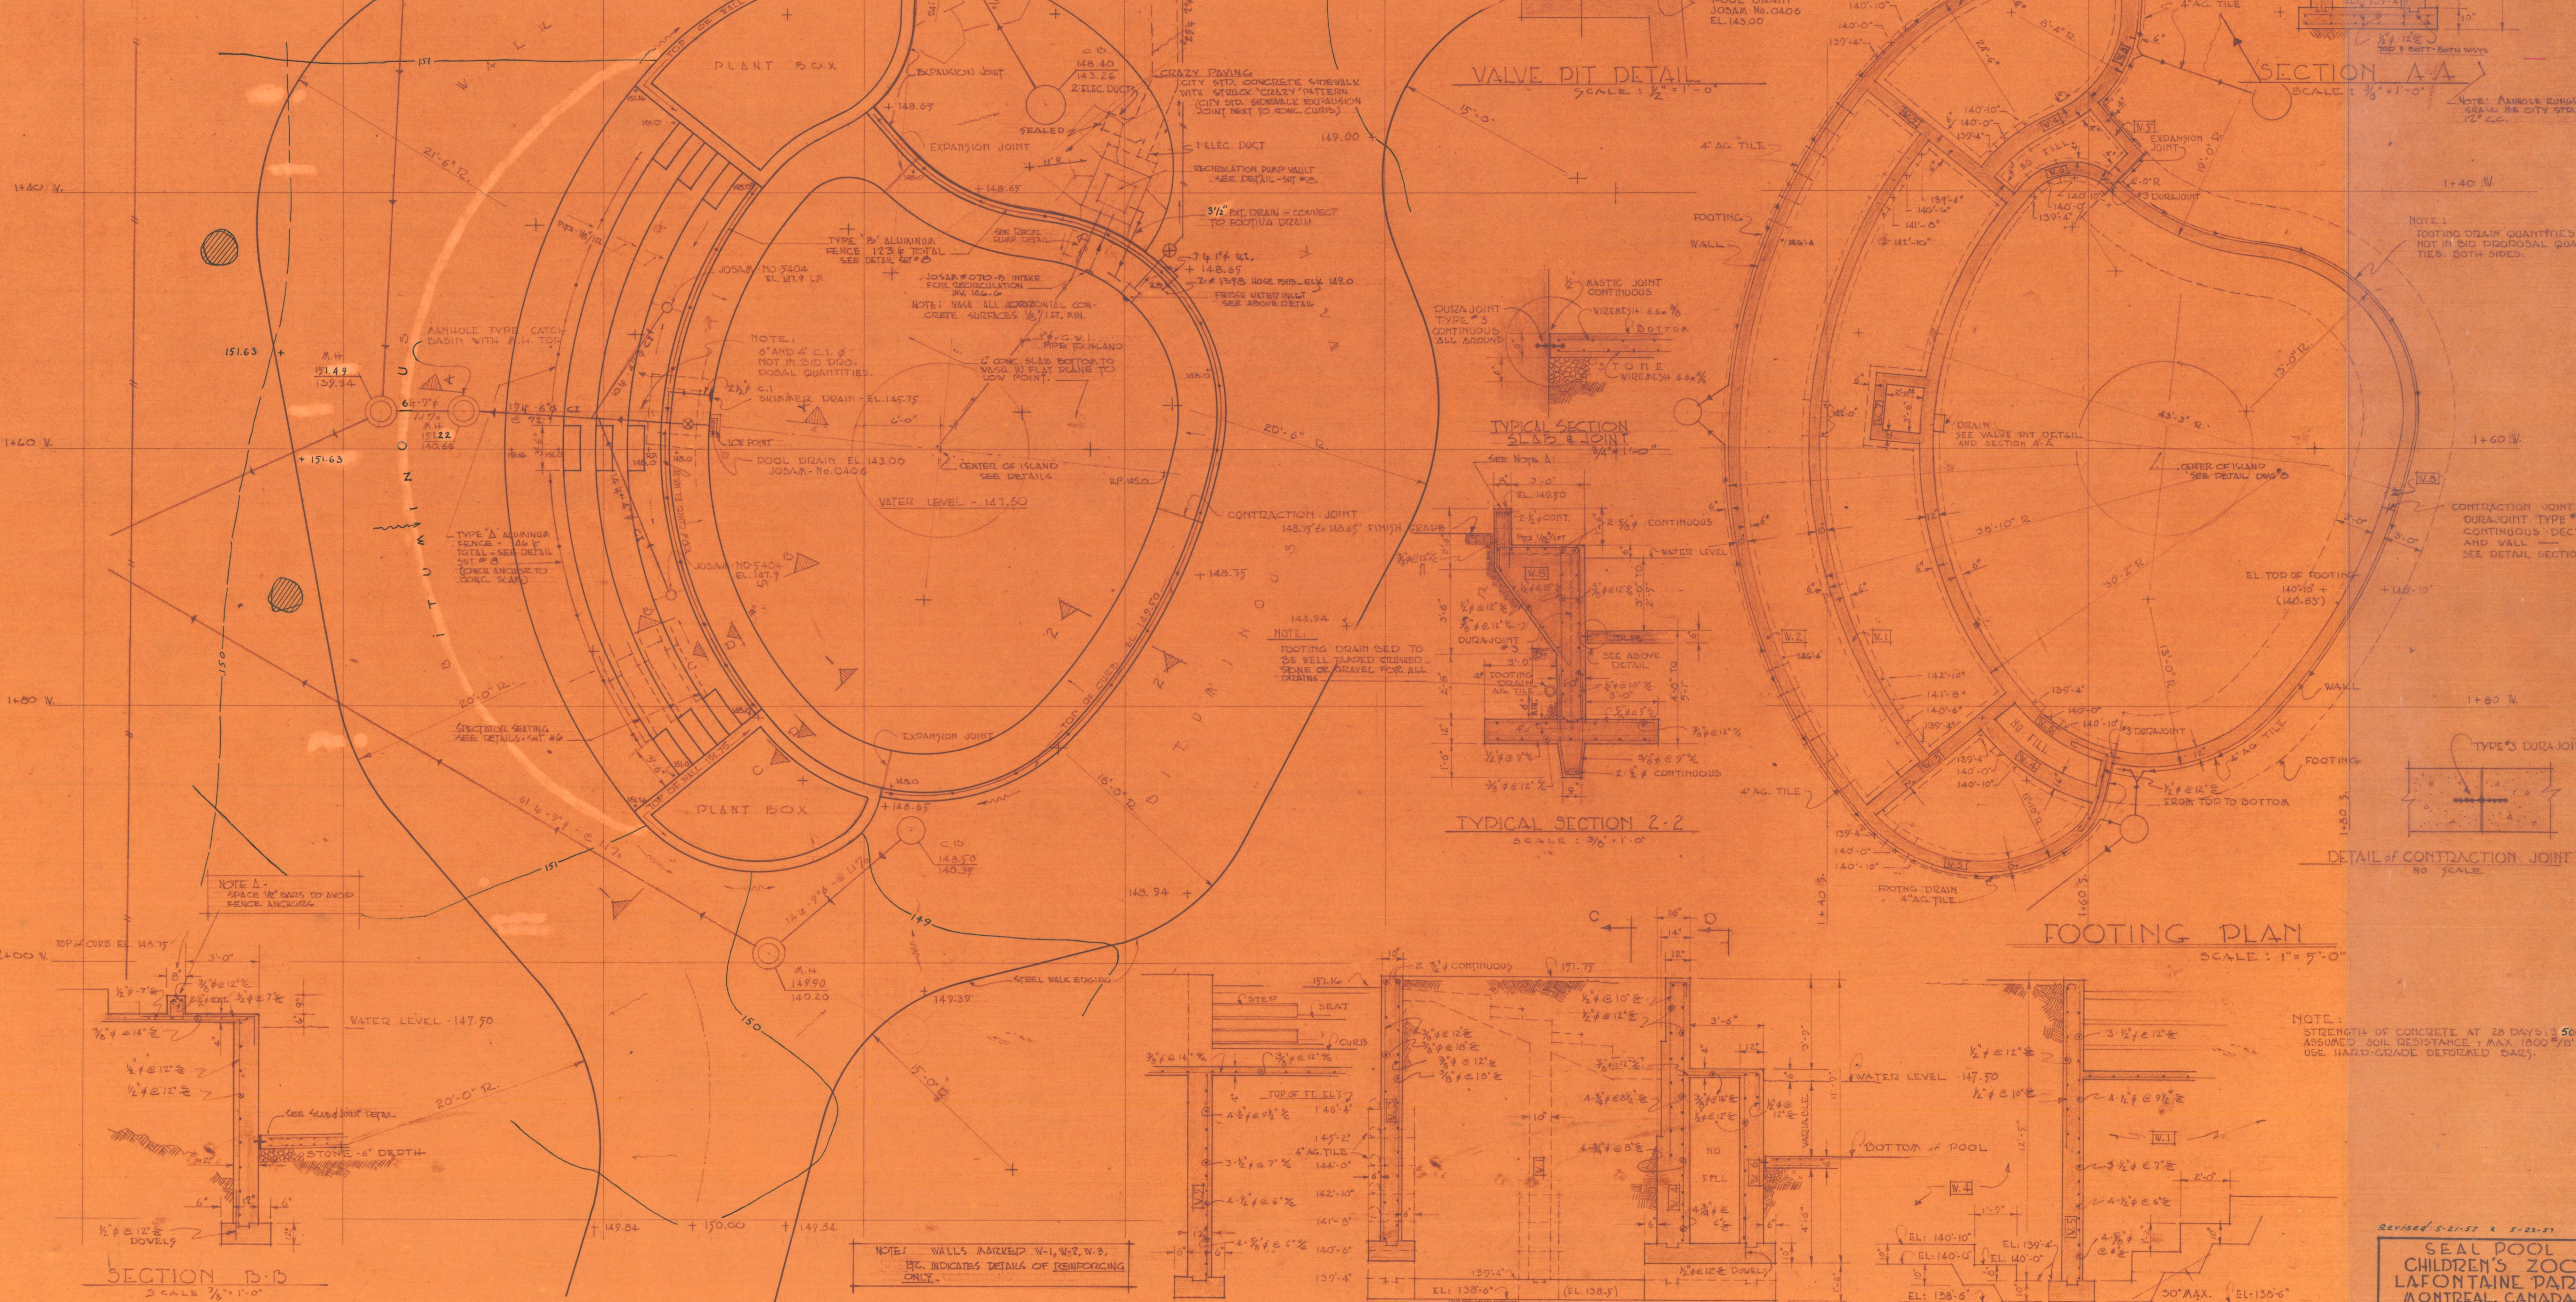


DETAILS - FRESH WATER INLET

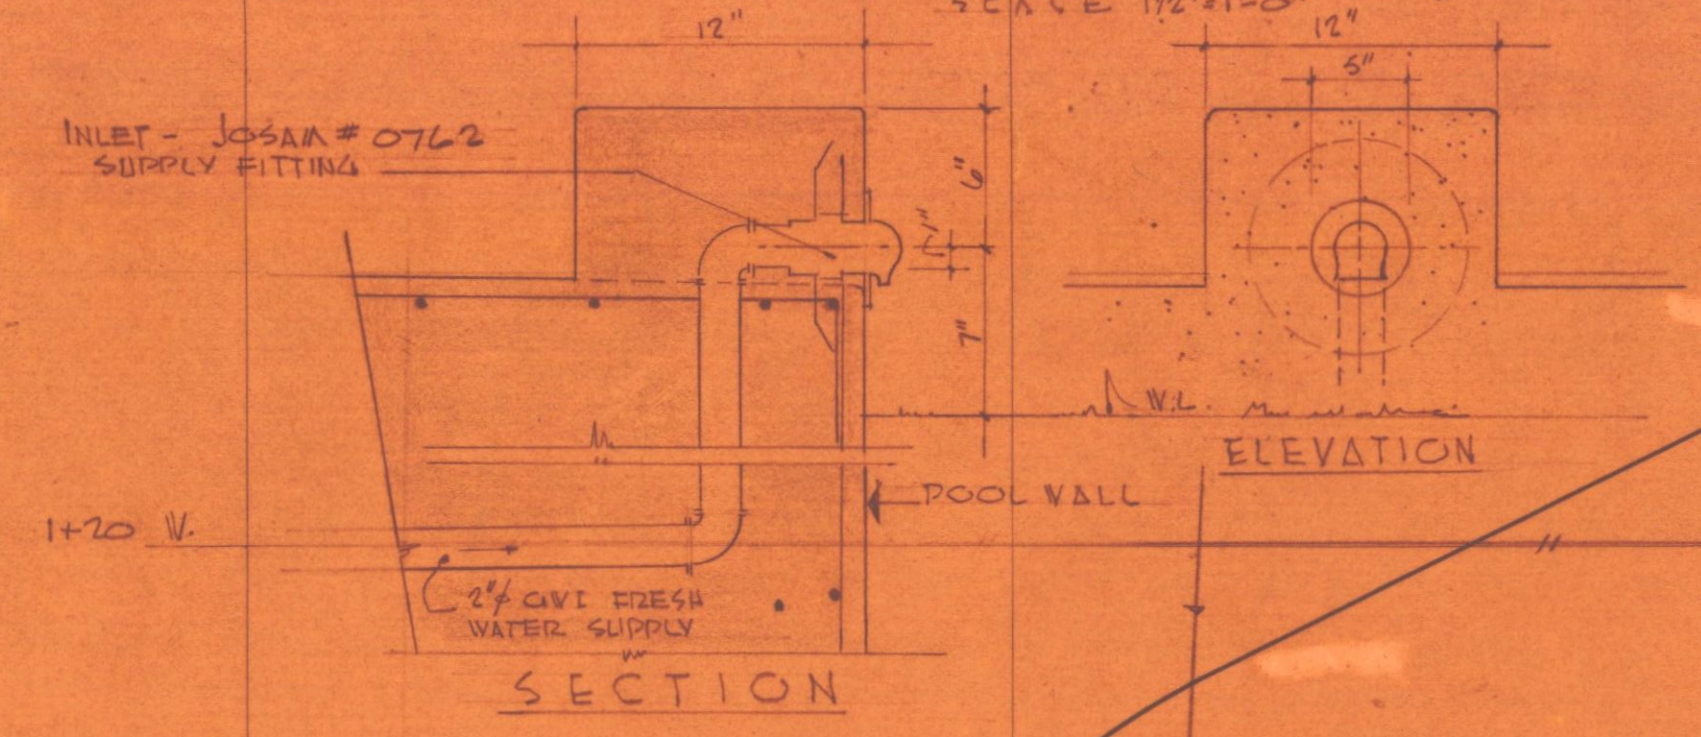

PLAN
SCALE: 1" = 9'-0"

SECTION DD
SCALE: 1/2" = 1'-0"

TYPICAL SECTION 1-1
SCALE: 3/8" = 1'-0"

SECTION C-C
SCALE: 1/2" = 1'-0"

NOTE:
STRENGTH OF CONCRETE AT 28 DAYS: 3,500 PSI
ASSUMED SOIL RESISTANCE: MAX. 1,800 PSF
USE HARD-GRADE DEFORMED BARS.

Revised 5-21-57 & 7-25-57

SEAL POOL
CHILDREN'S ZOO
LAFONTAINE PARK
MONTREAL, CANADA.

SCALE: 1/4" = 1'-0" SHEET No. **7**
DRAWN BY: [Signature]
DATE: 8/1/56
REVISIONS: [List]
OF 8 SHEETS
McFadzean & Evely, Ltd.
MONTREAL, CANADA