

CITY OF MONTREAL - PUBLIC WORKS

PLAN SHOWING

PART OF LOTS CAD. NOS. 634 AND 635

OFFERED CONDITIONNALLY BY THE MOUNT ROYAL CEMETERY CO.
TO THE CITY OF MONTREAL

ST. MARIE (CAD.) — BOURGET (MUN.)

SCALE 40' = 1" MONTREAL APRIL 23RD 1931

J. Derome
ENGR. OF TECHNICAL SERVICE

J. Baillou
DIRECTOR OF PUBLIC WORKS

DORION

ST.

ST.

ST.

CARTIER


ST.

LOGAN

ST.

LA FONTAINE

DE MONTIGNY

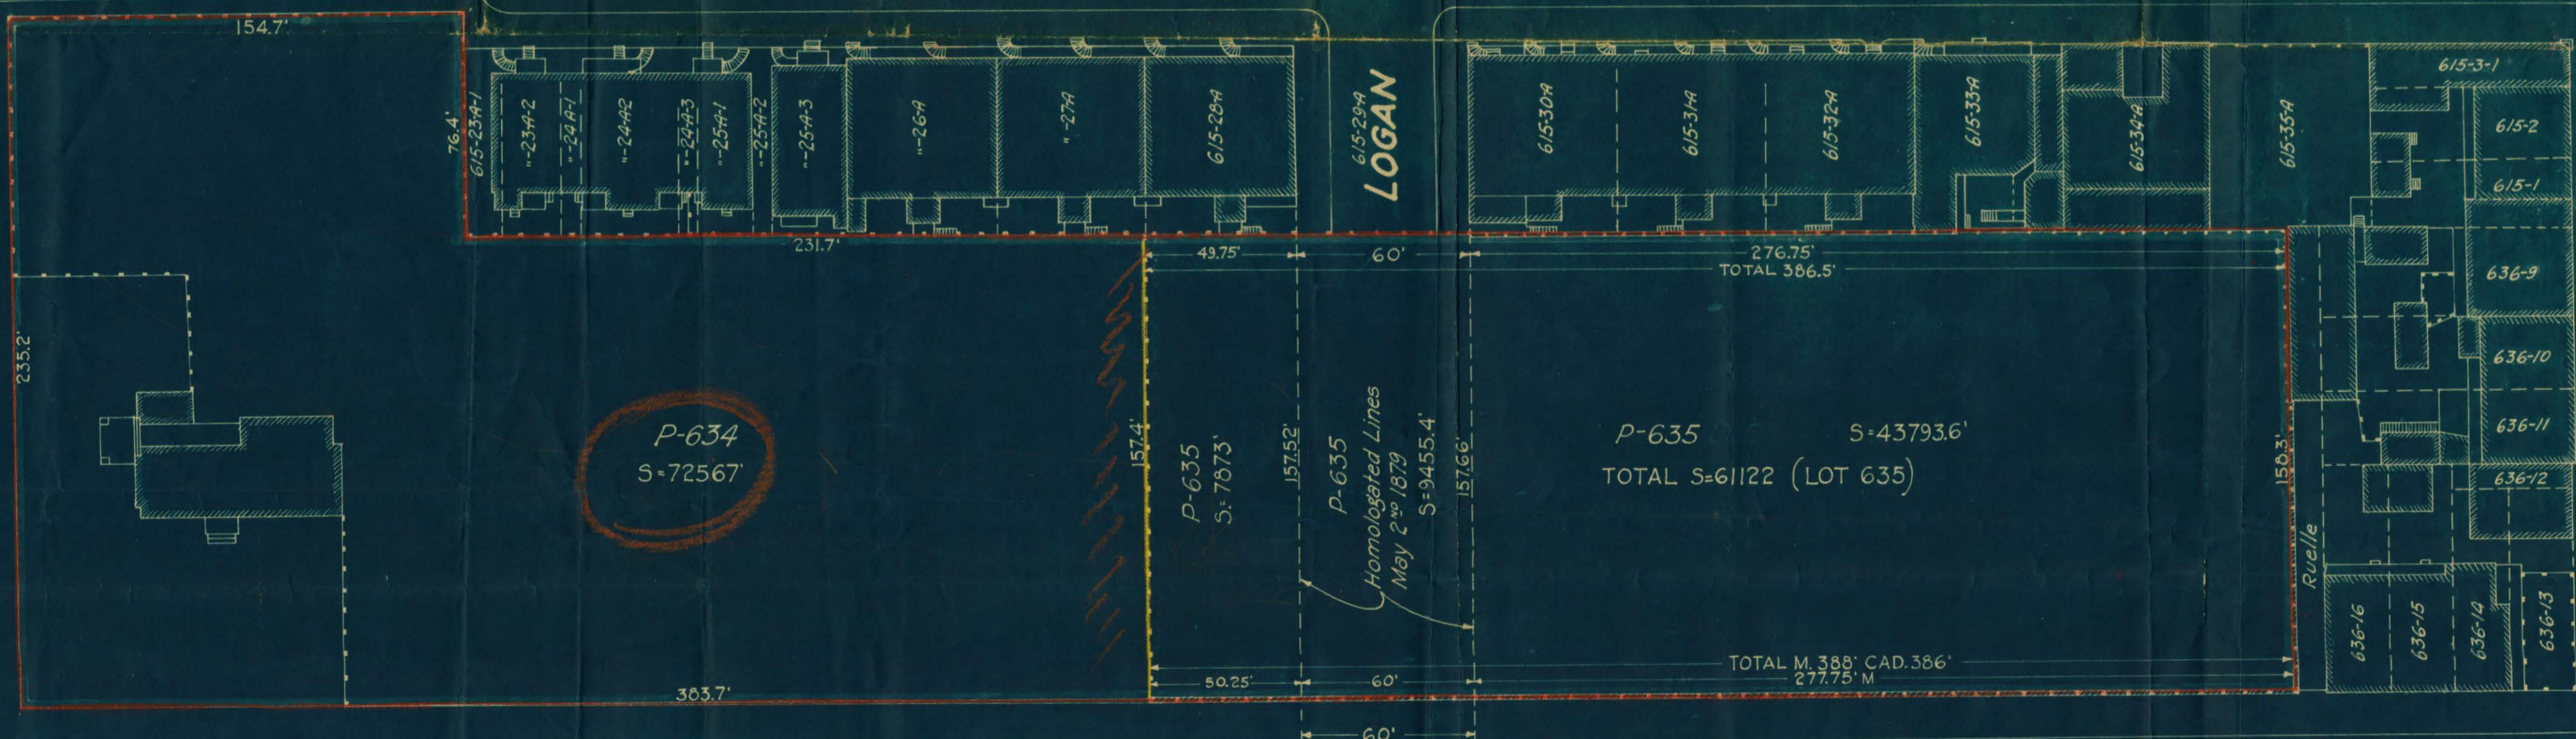

PLAN N ^o 2063
Prepared by J. Derome
Drawn by J. Derome
Checked by <i>J.D.</i>