


NOTE: ALL TREES SHOWN ARE EXISTING.


Parc La Fontaine Street.

Plan

Scale: 1" = 20'-0"

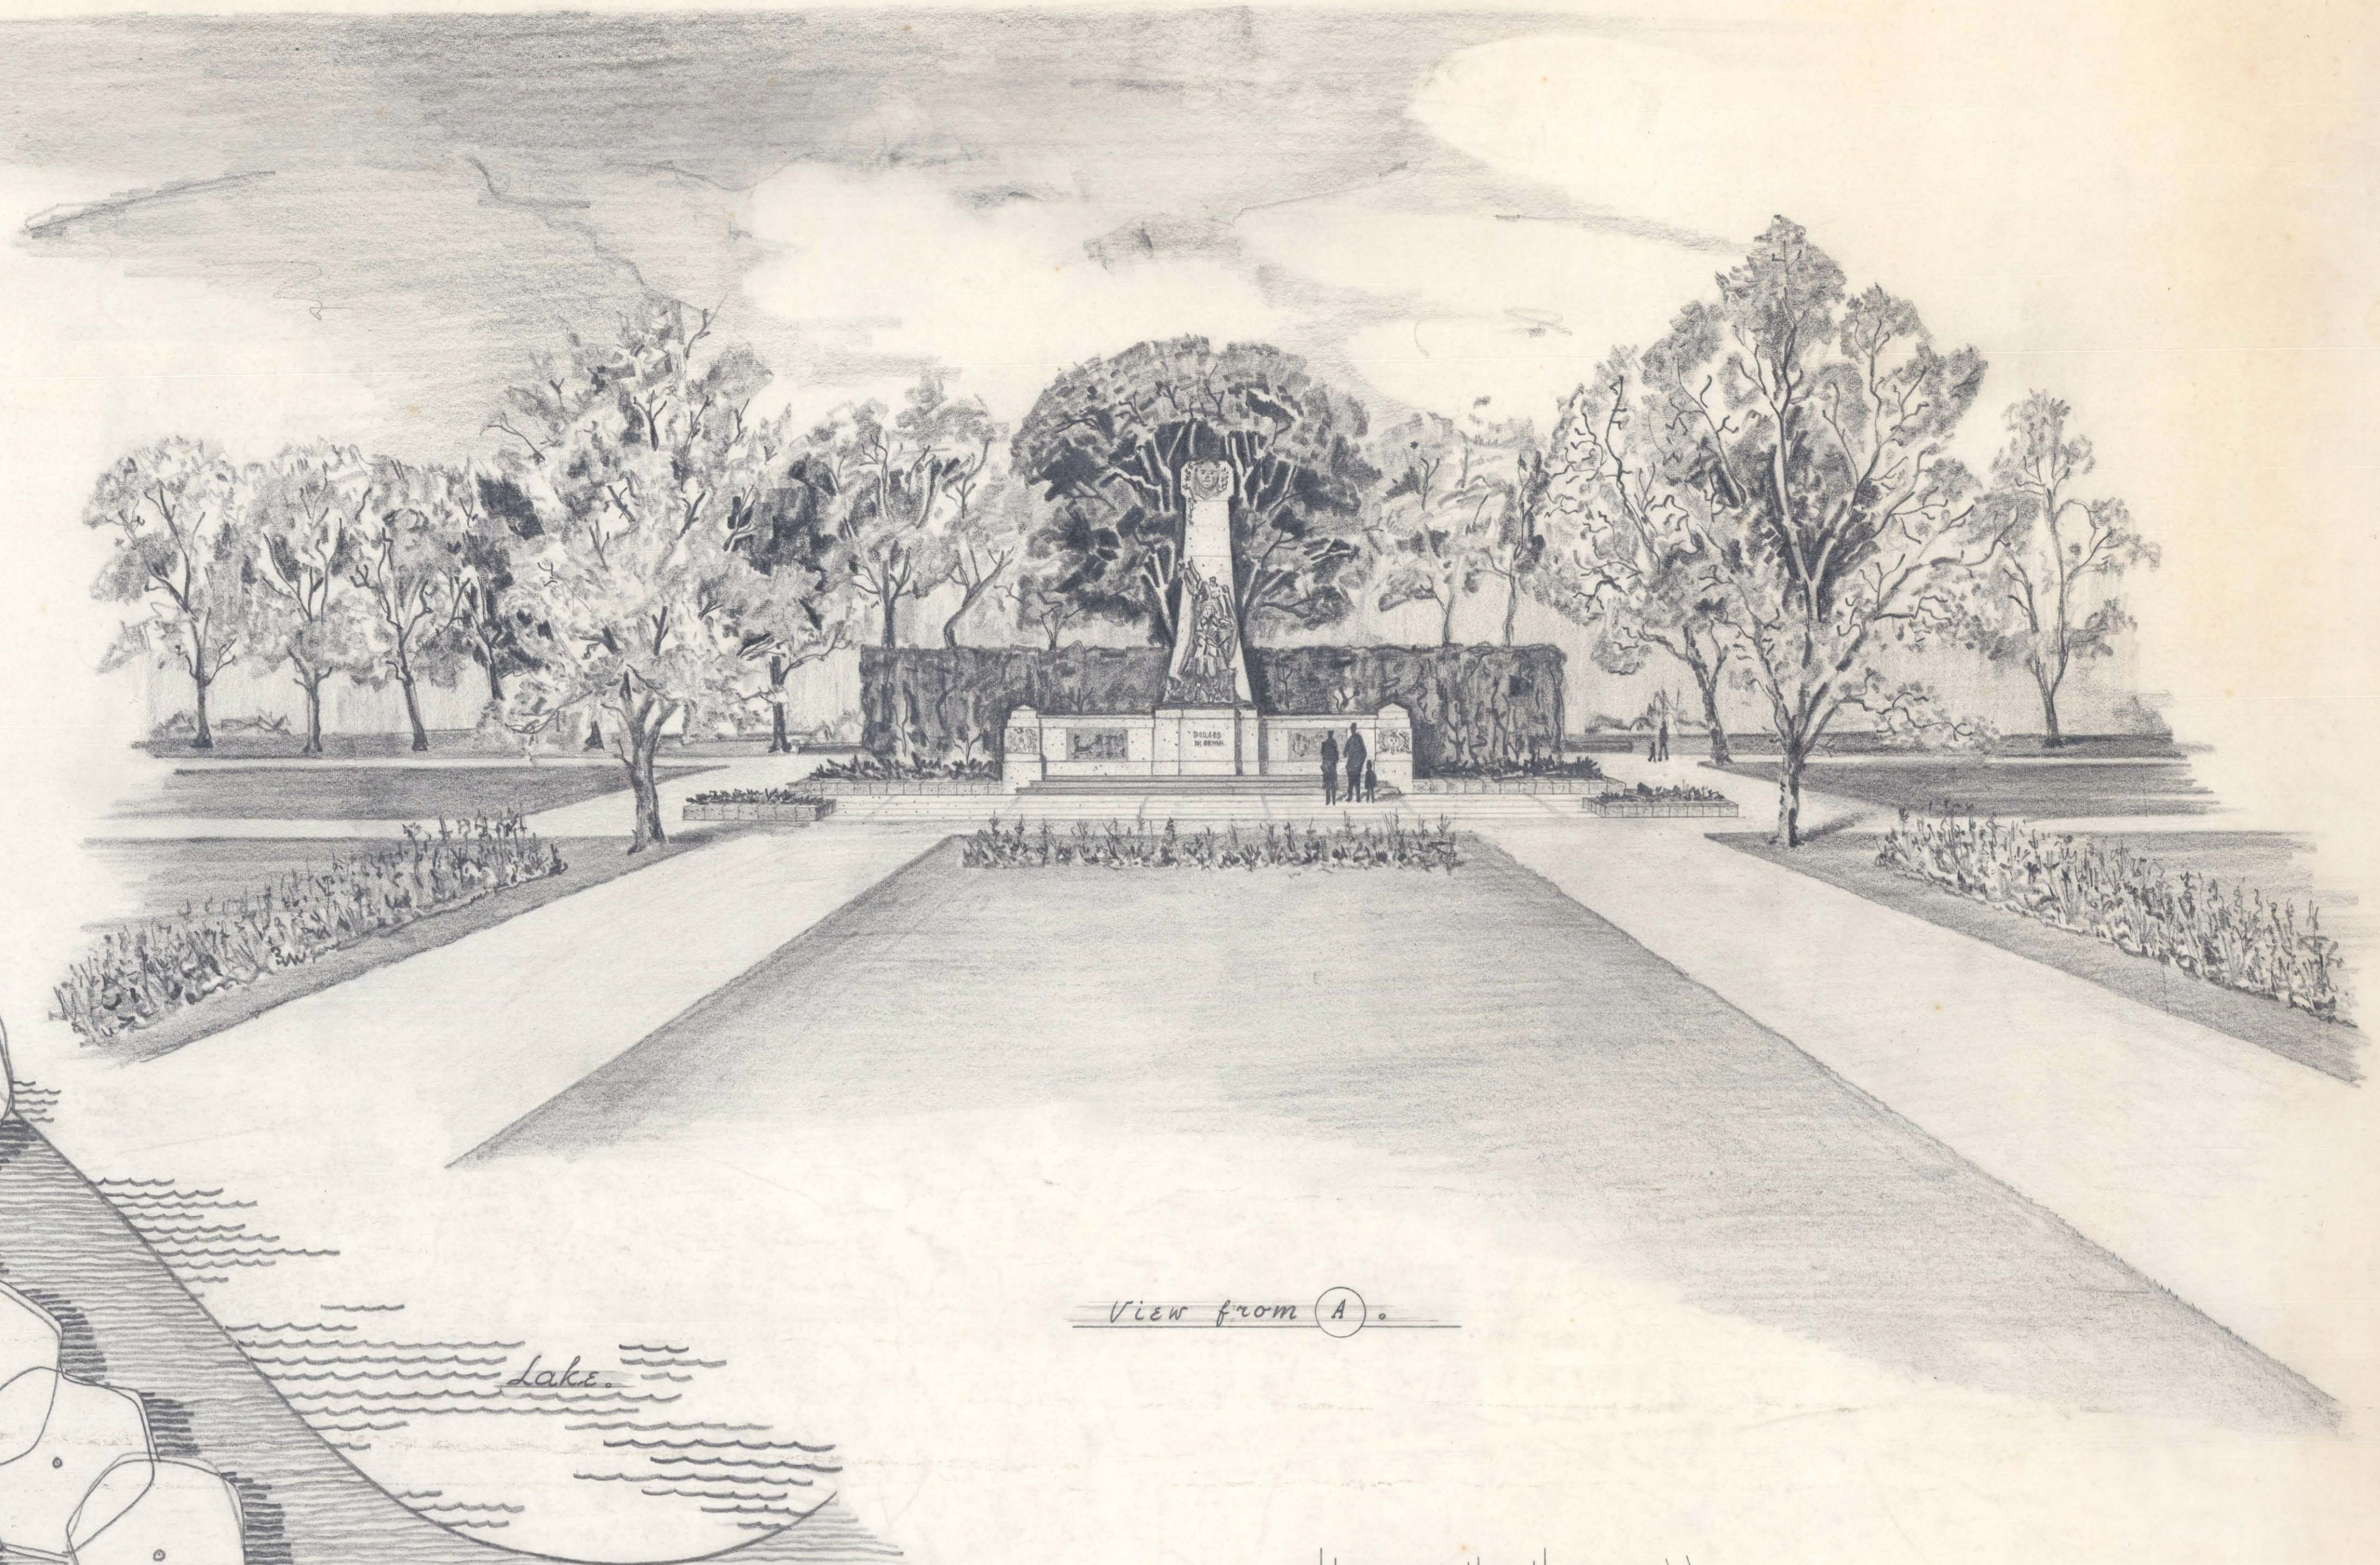

View from A

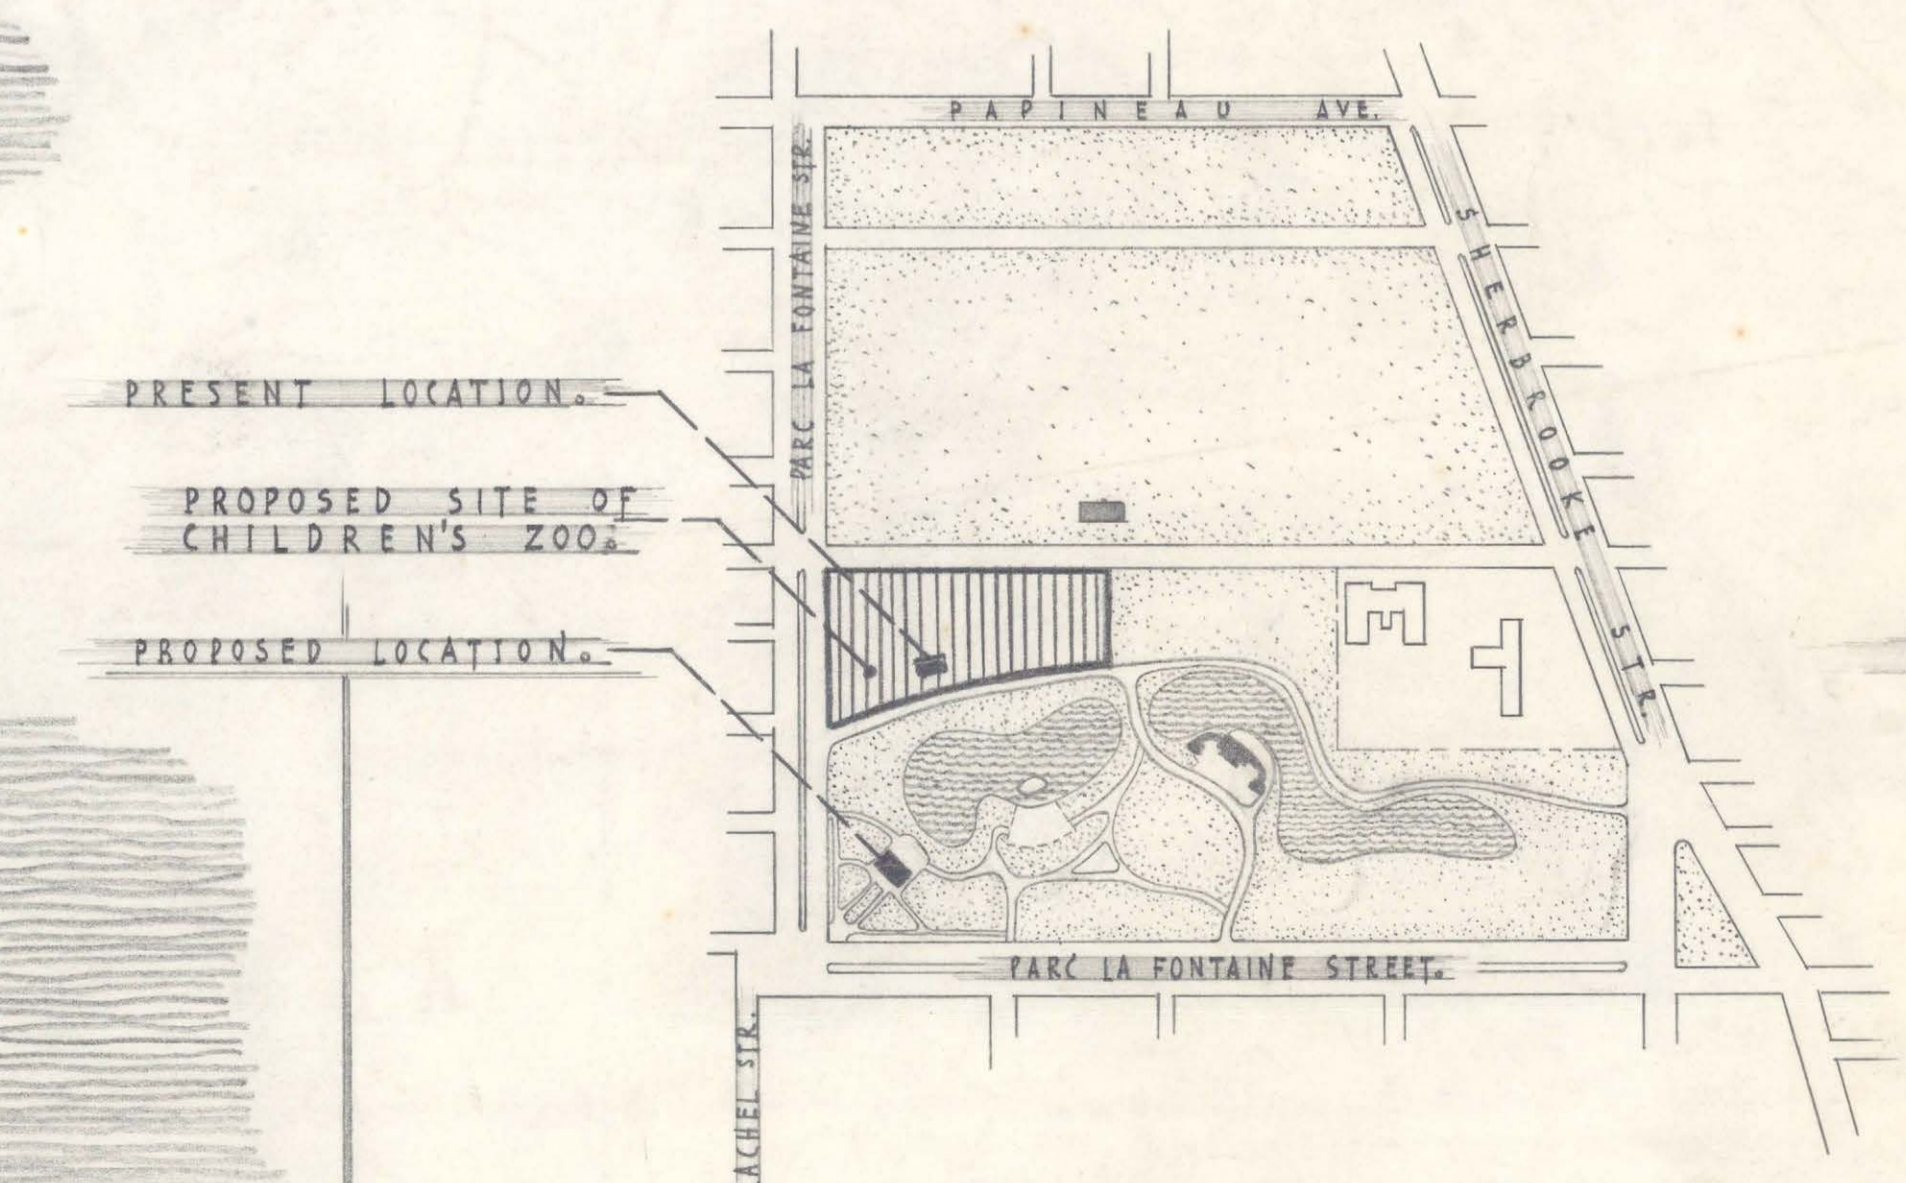

LOCATION PLAN

Scale: 1" = 500'-0"

**NOTE:**  
 THE PRESENT LOCATION DOES NOT PROVIDE A SUITABLE SETTING FOR THE MONUMENT BECAUSE OF THE NATURE OF THE TERRAIN AND APPROACHES, AND BECAUSE IT WILL CONFLICT WITH THE PROPOSED CHILDREN'S ZOO.  
 THE PROPOSED LOCATION WILL PROVIDE A FEATURE OF INTEREST TO REPLACE THE FORMER GREENHOUSES & ZOO AND WILL TERMINATE AN EXISTING FORMAL MALL TREATMENT. FOR THE MONUMENT, IT WILL PROVIDE A SIMPLE, DIGNIFIED SETTING WITH AMPLE ROOM FOR PUBLIC COMMEMORATIVE CEREMONIES.

REVISIONS	
NOTES REVISED:	10V. 20. 1954. P.M.
CITY OF MONTREAL PUBLIC WORKS DEPT. TECHNICAL DIVISION - PARKS & PLAYGROUNDS SECTION LANDSCAPE ARCHITECTURE	
<b>LA FONTAINE PARK.</b> LOCATION OF MONUMENT DOLLARD DES ORMEAUX.	
DESIGNED BY:	Marrie's Office LANDSCAPE ARCHITECT
CERTIFIED BY:	Group Engineer
CERTIFIED BY:	M.C. BOILLARD DIRECTOR OF PARKS
APPROVED BY:	P.R. BELLIER DIRECTOR
DRAWN BY:	S.A.
TRACED BY:	V.P.
VERIFIED BY:	V.P.
SCALED AS NOTED:	AS NOTED
61-6	P.S. 1
NOVEMBER 25	1954